


ADDENDUM NO.	DATE
1	03/22/18

NO.	ISSUE	DATE

Job Number: B150312-000
Drawn: DGC
Checked: PJR
Approved: PJR

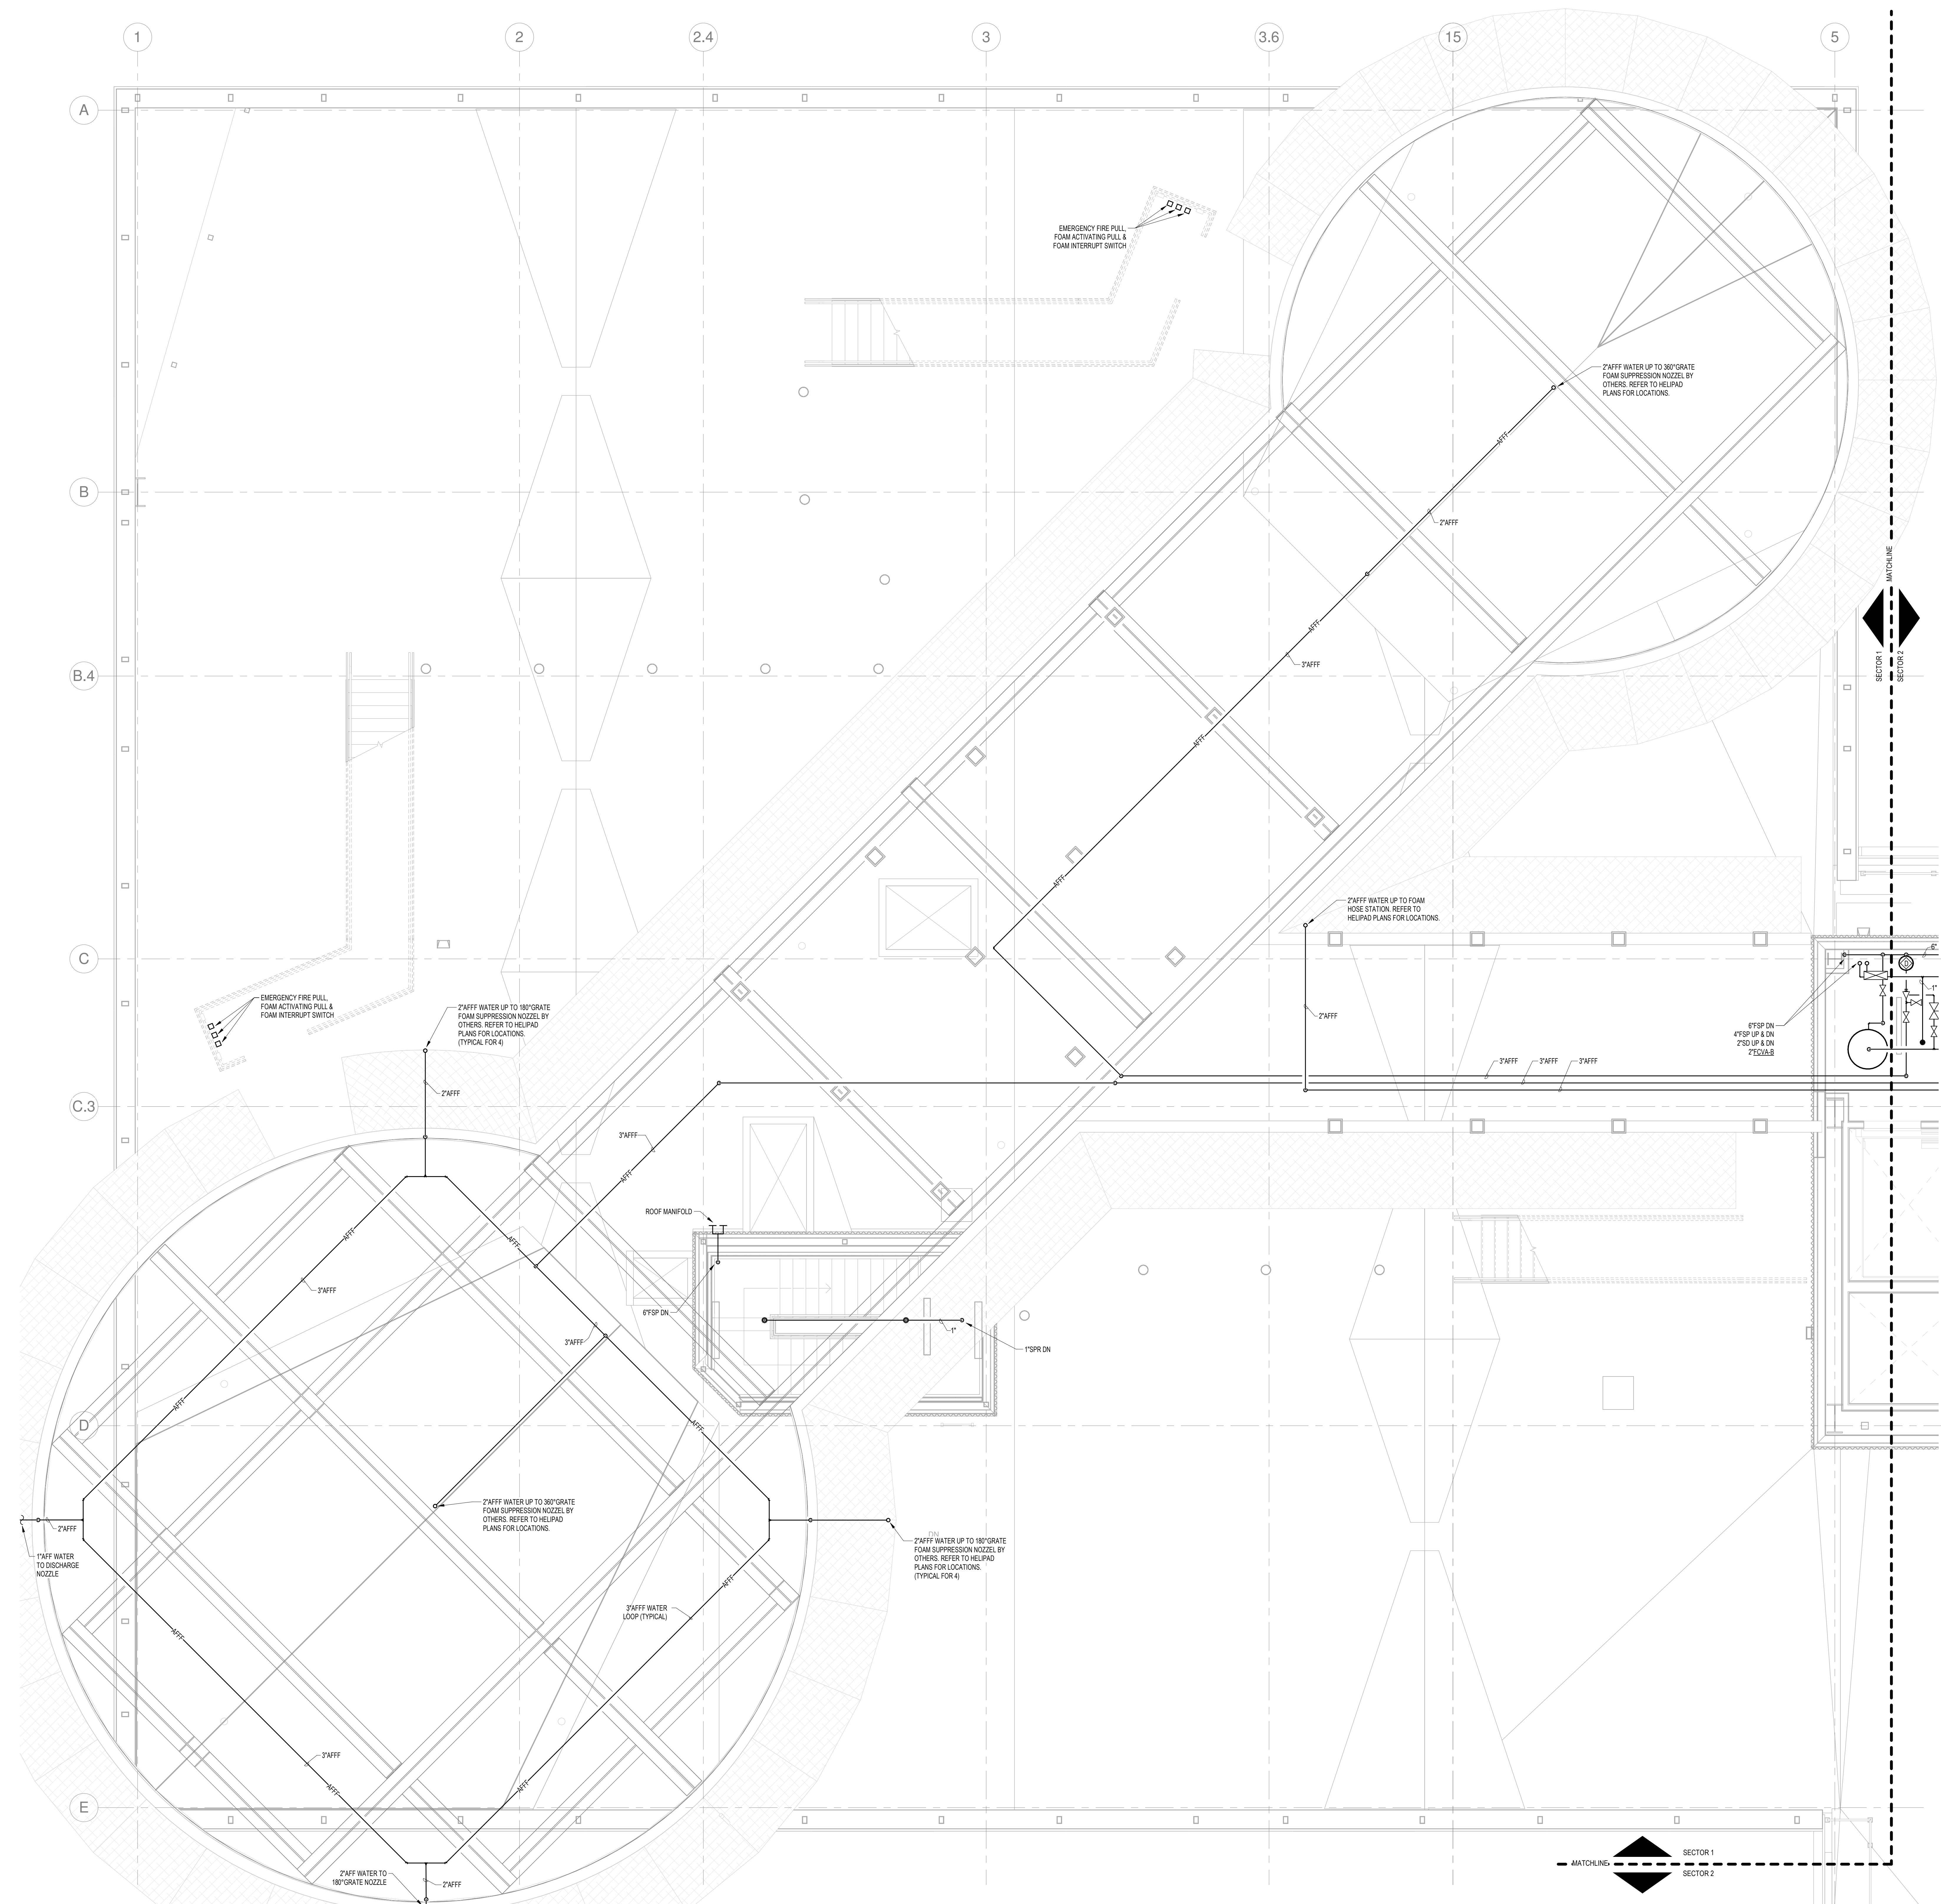

1 ROOF - SECTOR 1
SCALE: 1/4\"/>

3/23/2018 11:17:09 AM
C:\Revit Local Files_B150312\000\MDC East Tower 6&7 MEP17_Constrl_construction.rvt