


NO	ISSUE	DATE
1	ADDENDUM NO. 1	03/22/18

Job Number: B150312-000  
Drawn: DCC  
Checked: PJR  
Approved: PJR

TITLE  
**FIRE PROTECTION  
PENTHOUSE PLAN  
- SECTOR 1**

SHEET NUMBER  
**F11-91**

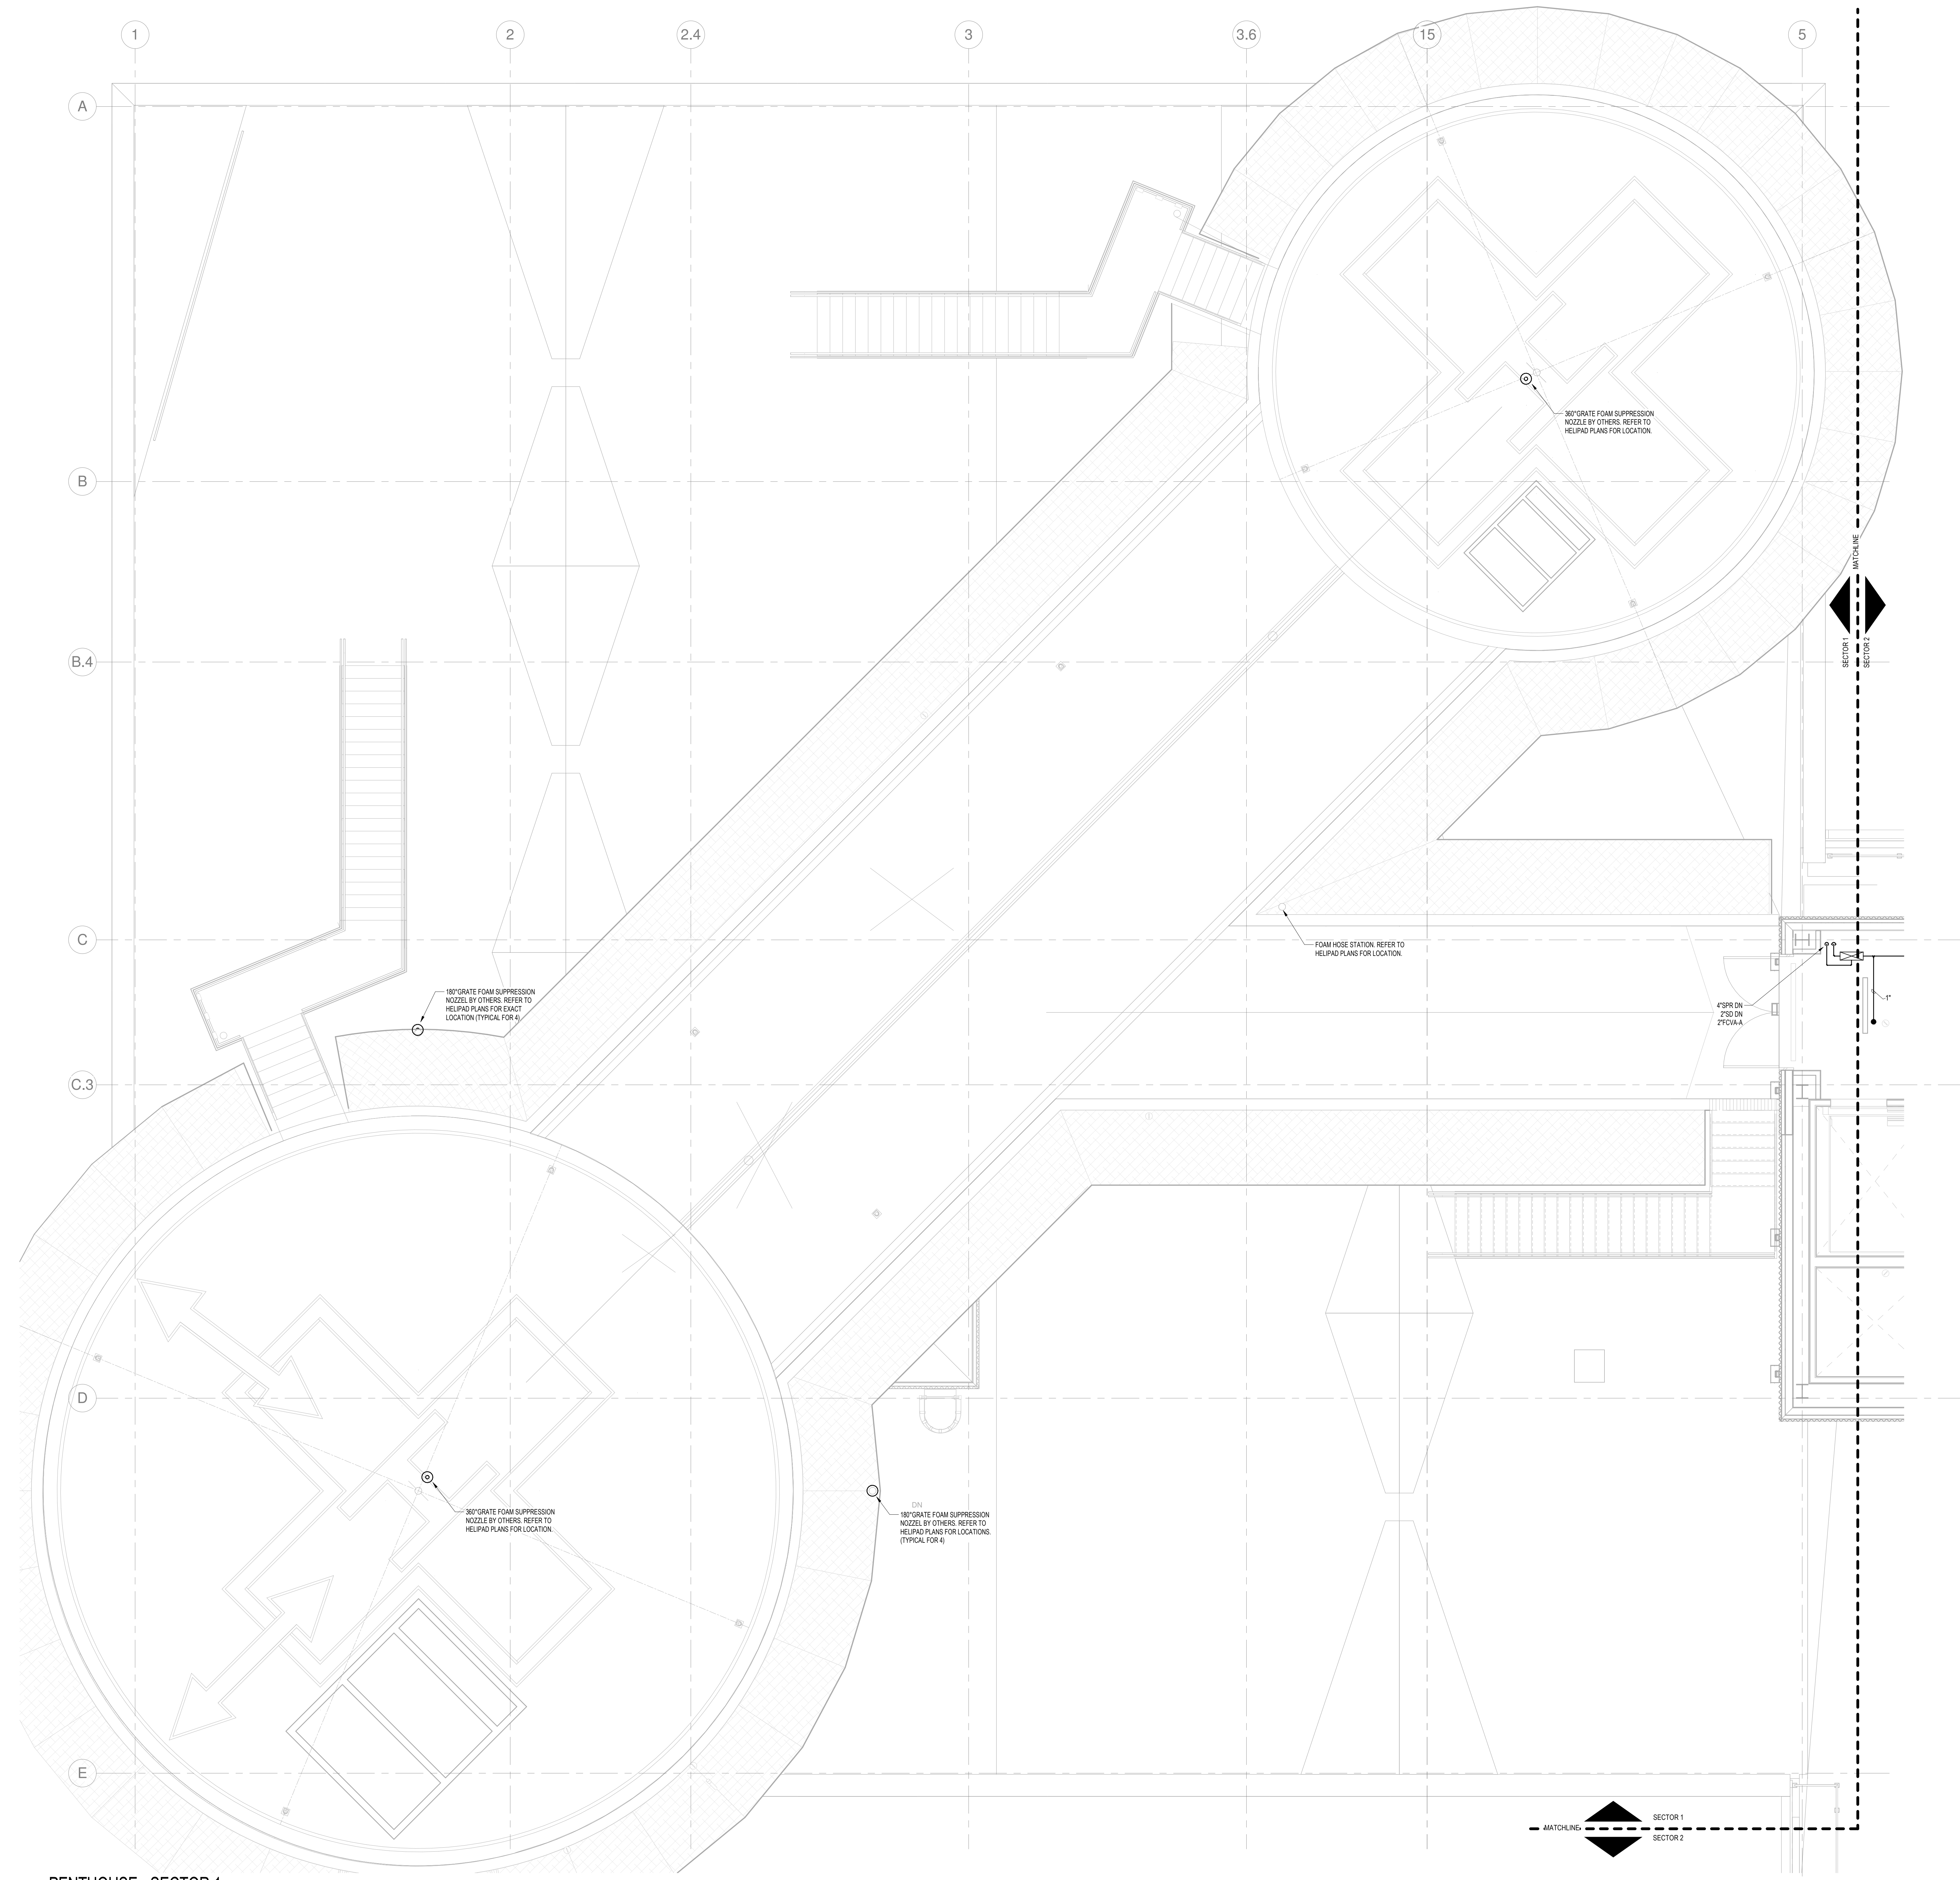

**1 PENTHOUSE - SECTOR 1**  
SCALE: 1/4" = 1'-0"

3/29/2018 11:17:42 AM  
C:\Revit Local Files\_B150312\000\MDC East Tower 6&7 MEP17\_Constrl\_construction.rvt