


NO.	ISSUE	DATE
1	ADDENDUM NO. 2	03/29/18

Job Number: B150312-000
Drawn: MAS
Checked: MFR
Approved: MFR

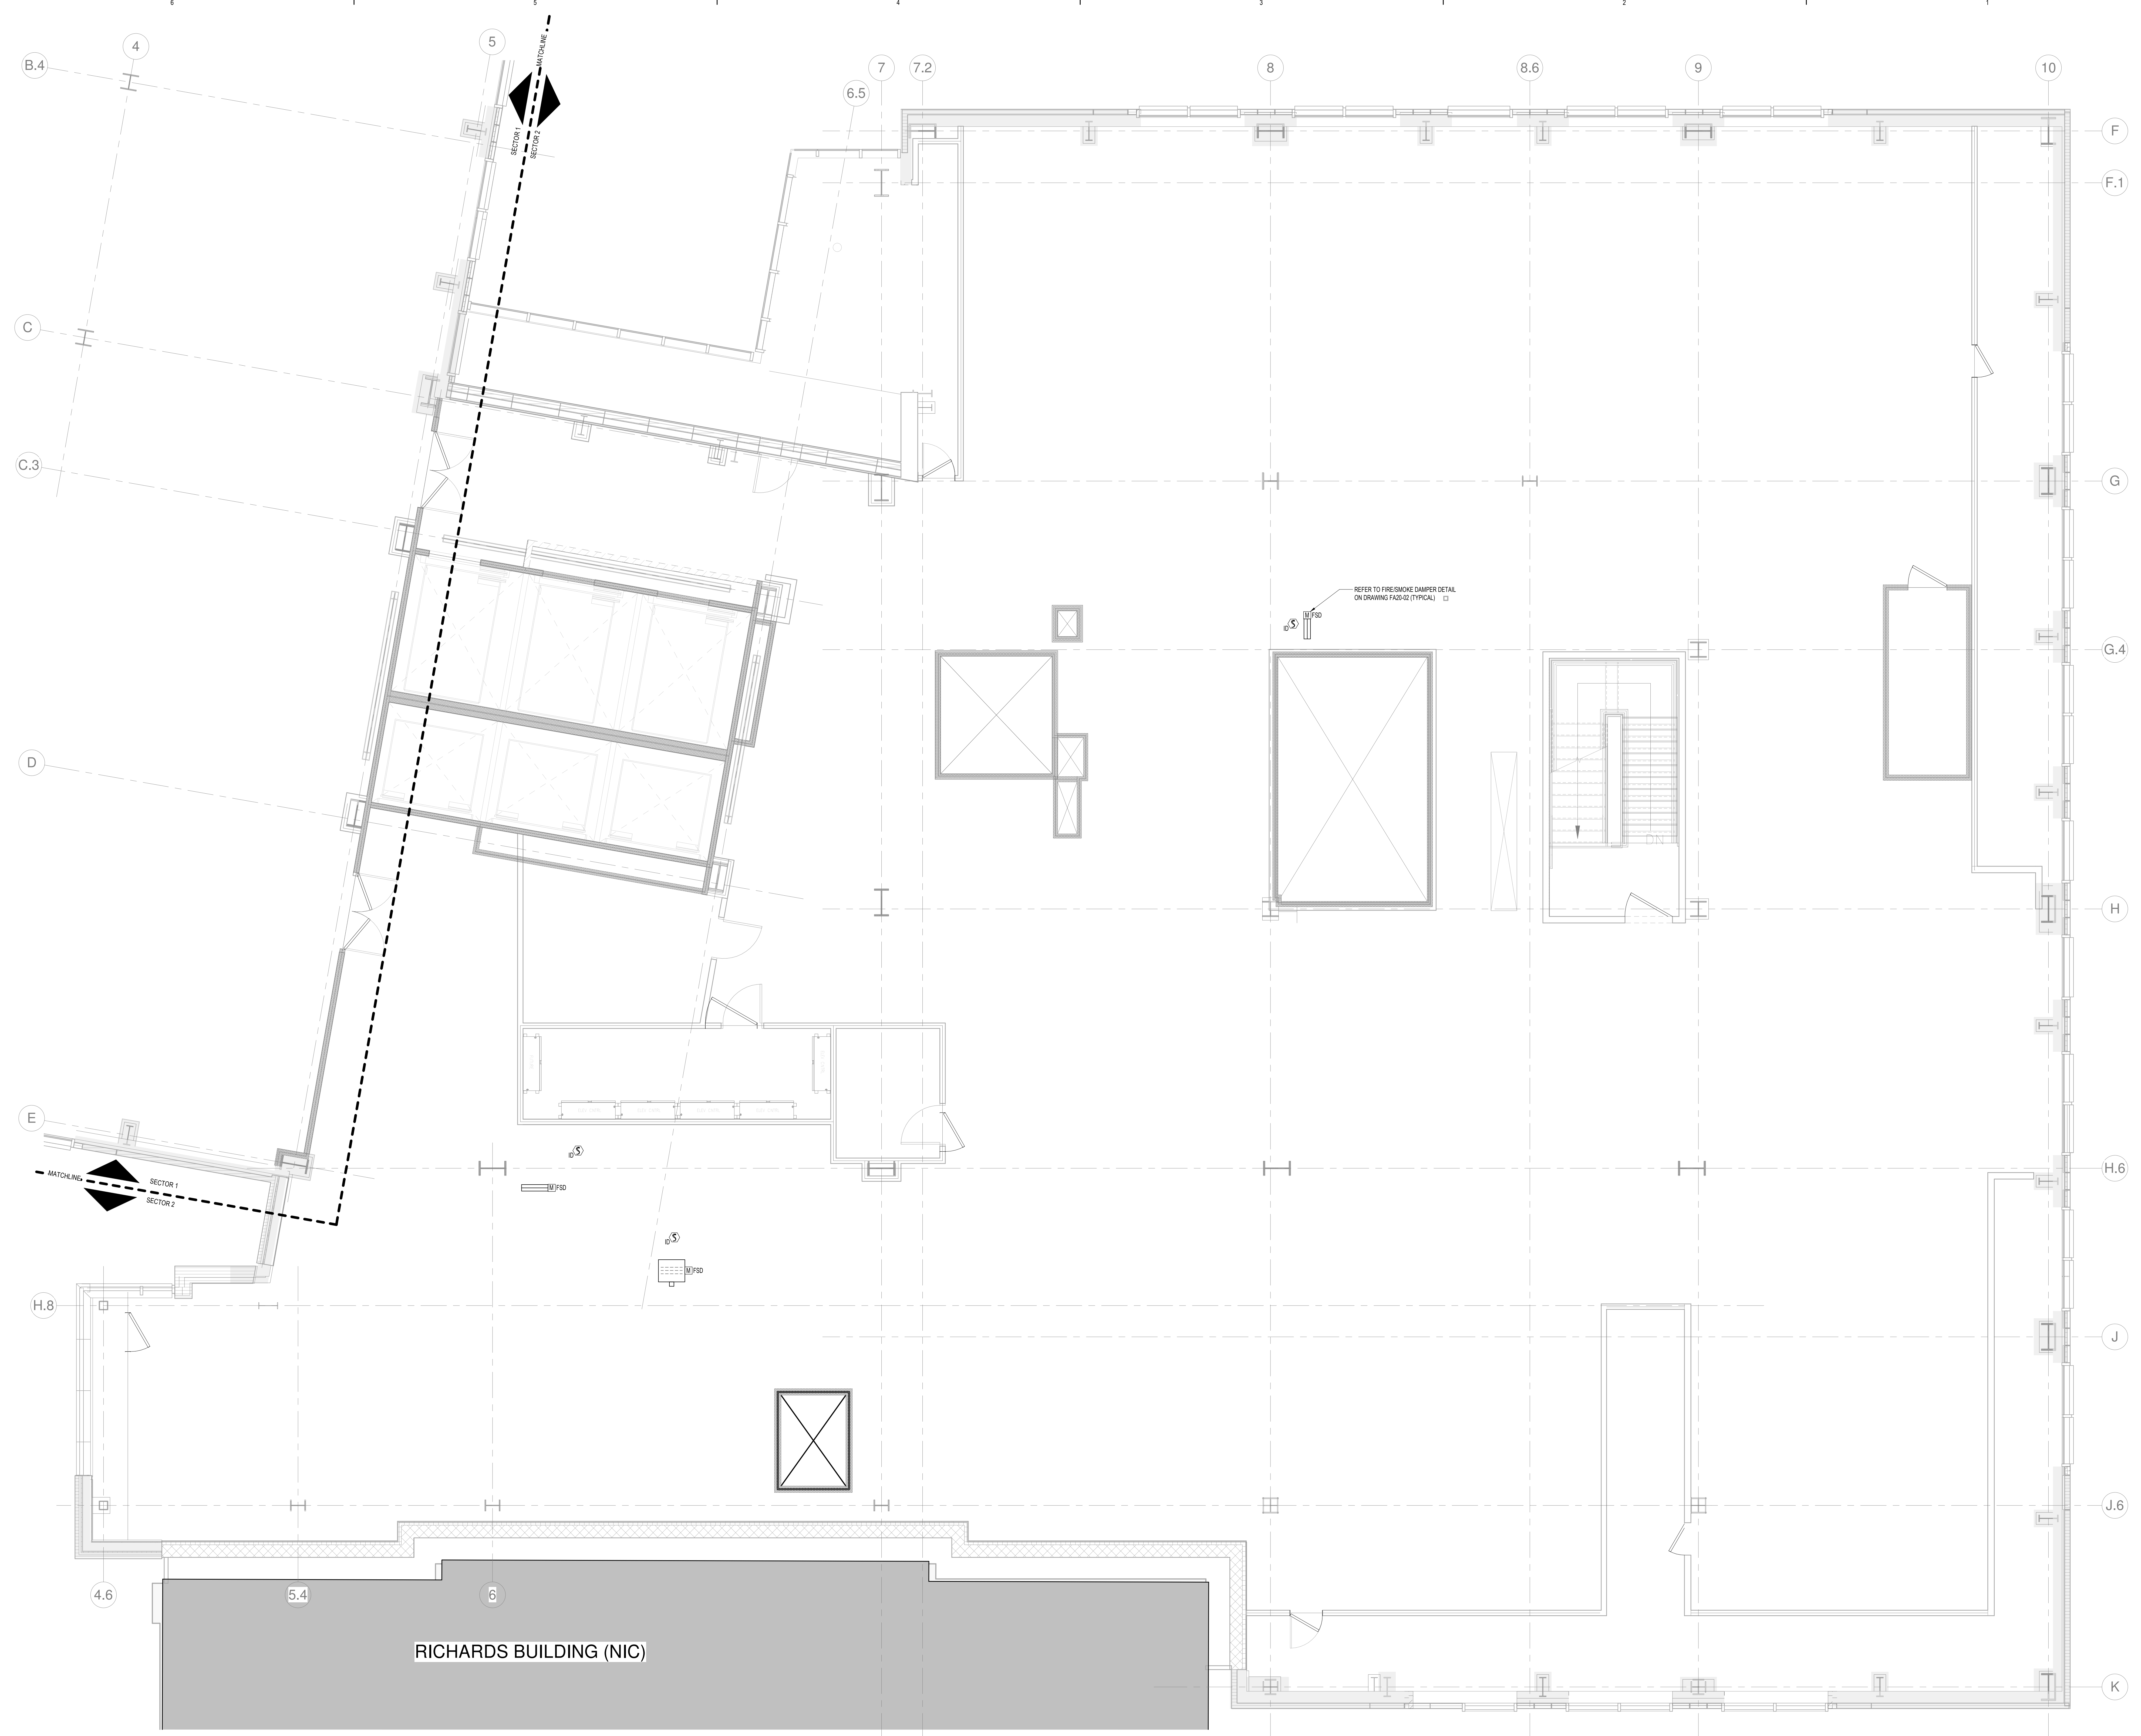

1 LEVEL 5 - SECTOR 2
SCALE: 1/4" = 1'-0"

3/29/2018 11:18:54 AM
C:\Revit Local Files_B150312\000\MAC East Tower 6&7 MEP17_Constr_documents\17