


2	ADDENDUM NO. 2	03/22/18
1	ADDENDUM NO. 1	03/22/18
NO.	ISSUE	DATE
Job Number B150312-000		
Drawn	MAS	
Checked	MFR	
Approved	MFR	

DRAWING NOTES - SIXTH FLOOR
1. FOR GENERAL DRAWING NOTES REFER TO DRAWING FA11-61.

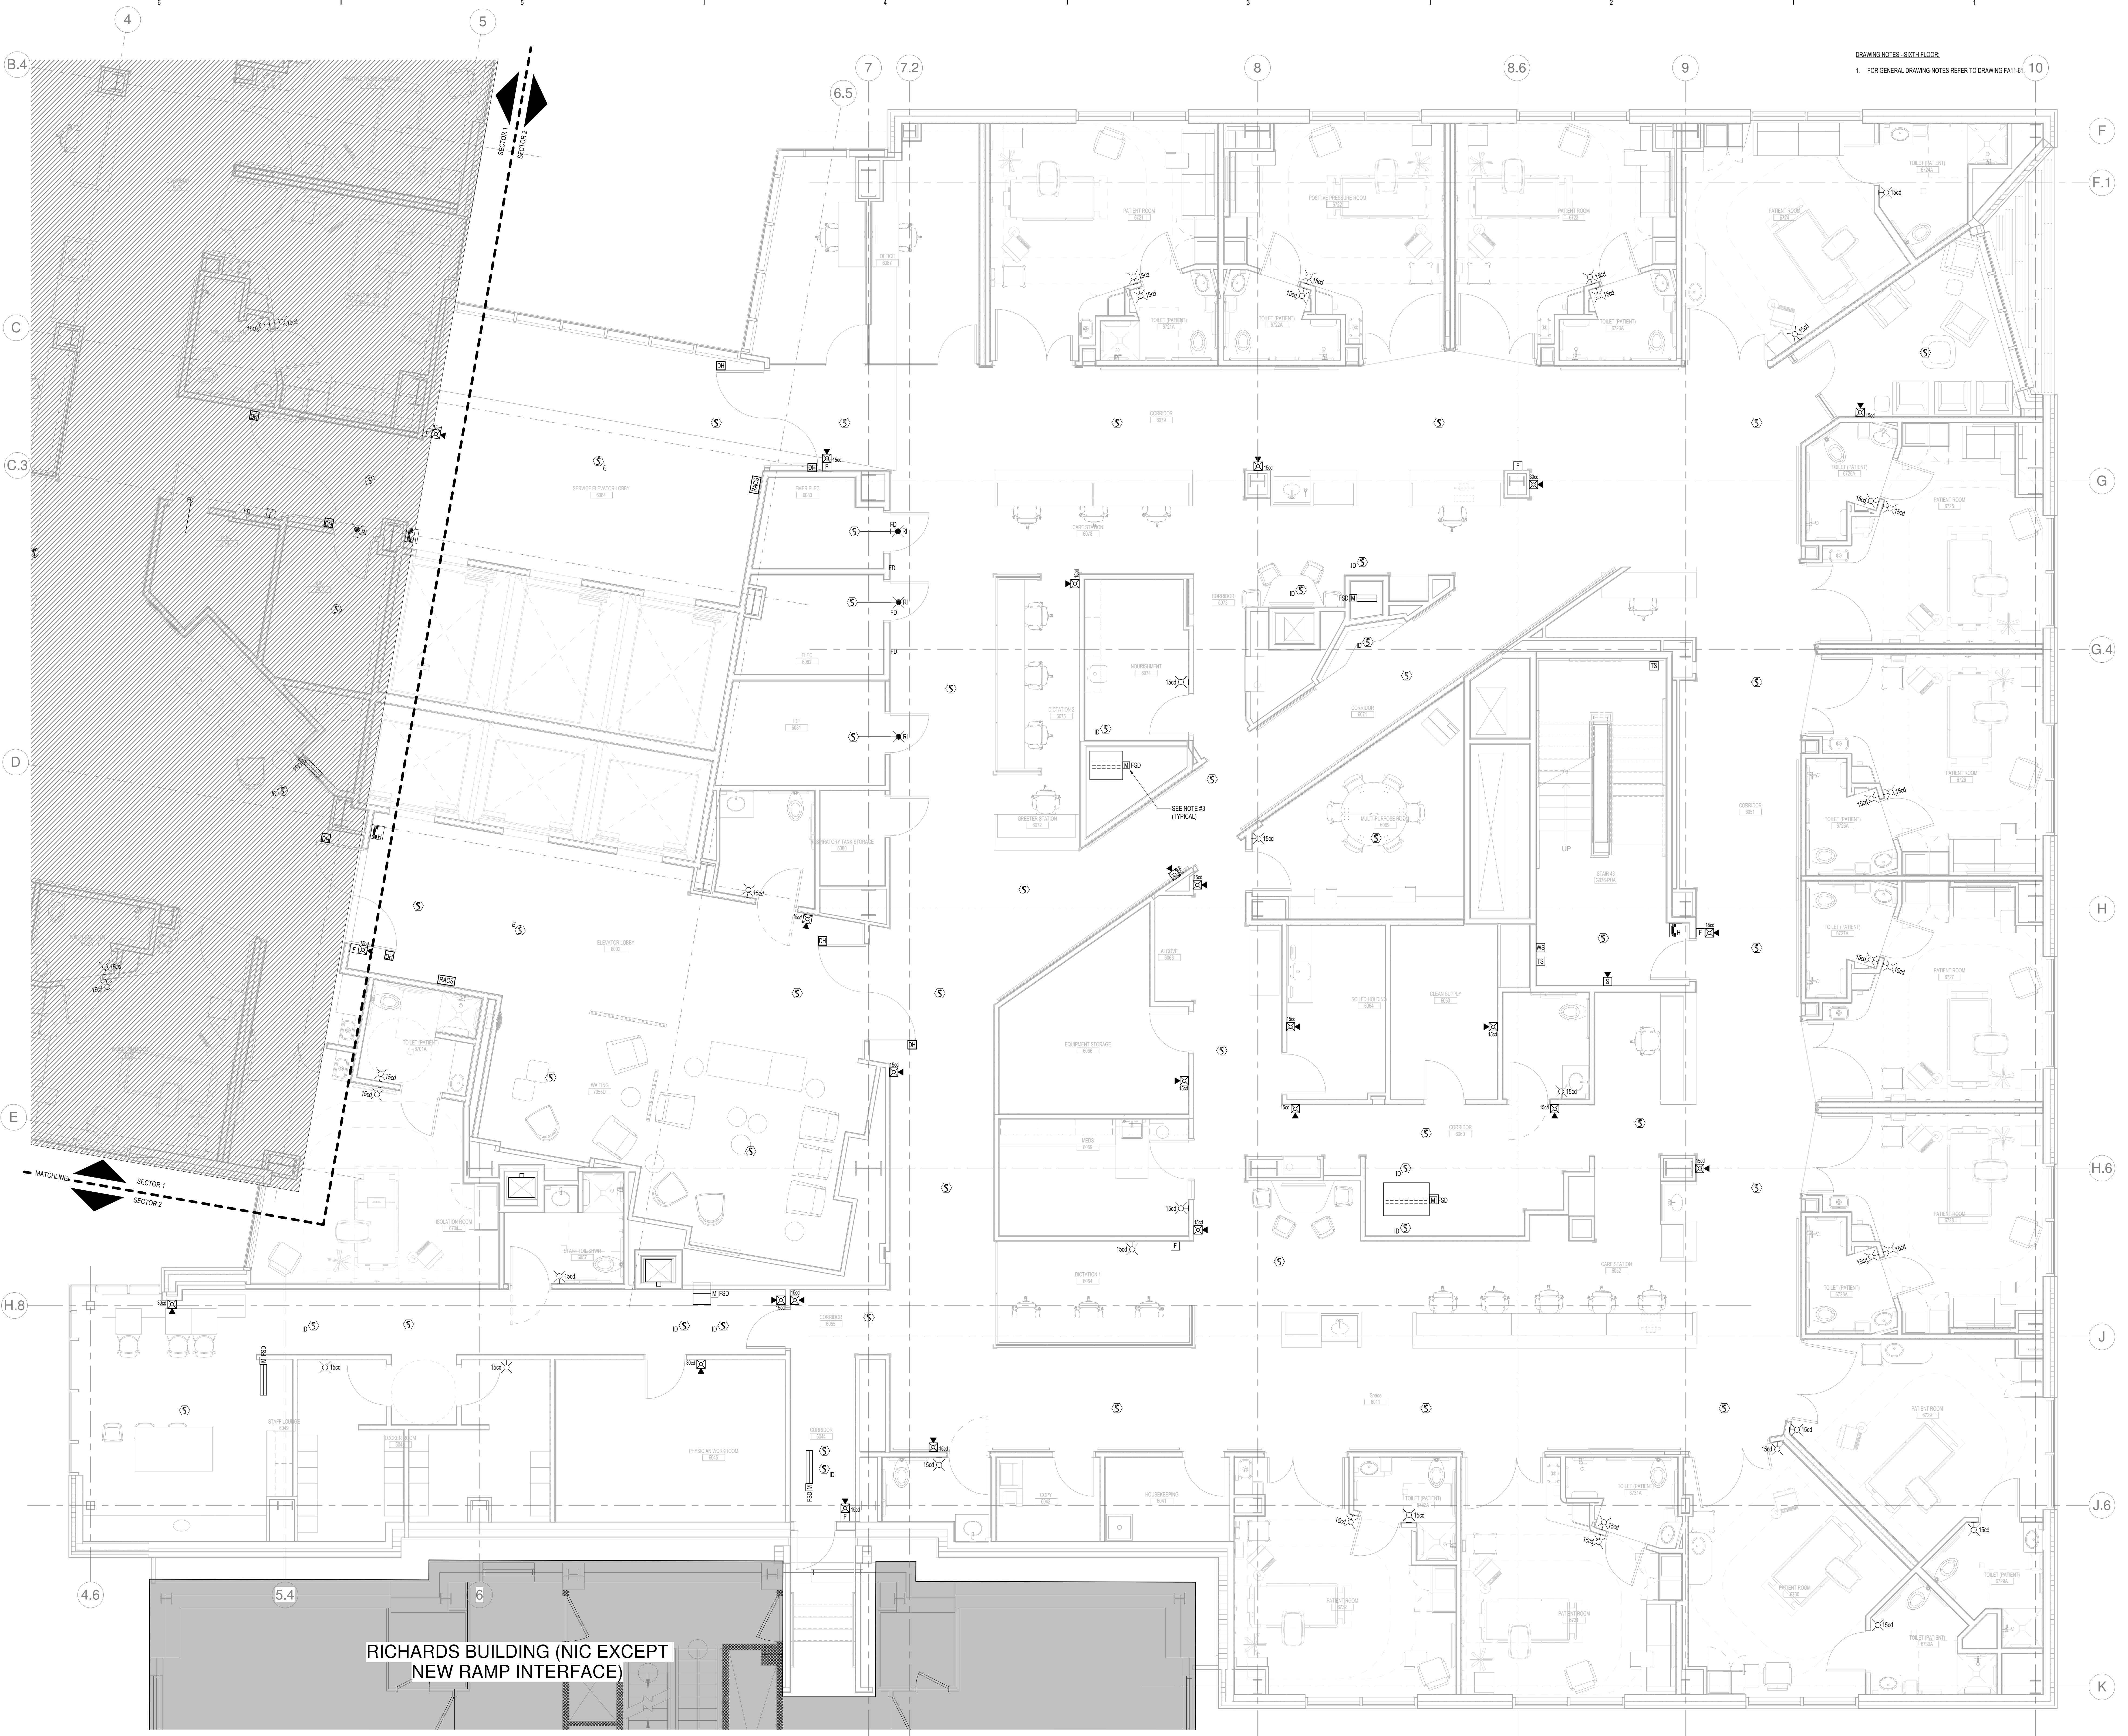

RICHARDS BUILDING (NIC EXCEPT
NEW RAMP INTERFACE)