
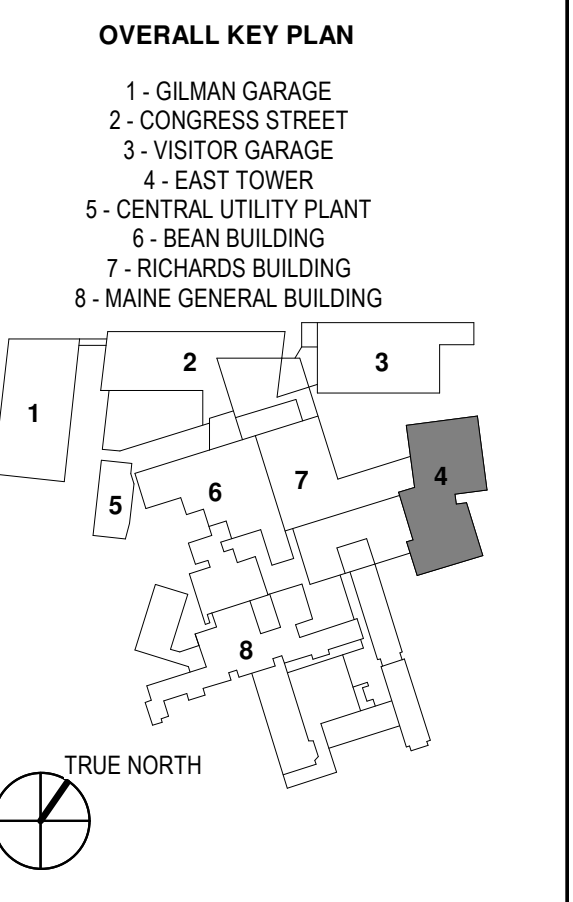


KEY PLANS

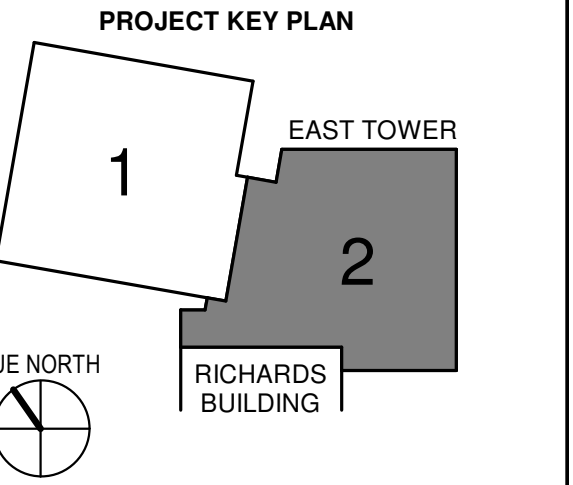


CONSTRUCTION DOCUMENTS  
 JANUARY 26, 2018

NO	ISSUE	DATE
1	ADDENDUM NO. 2	03/29/18

Job Number: B150312-000  
 Drawn: MAS  
 Checked: MFR  
 Approved: MFR

TITLE  
**FIRE ALARM ROOF  
 PLAN - SECTOR 2**

SHEET NUMBER  
**FA11-82**

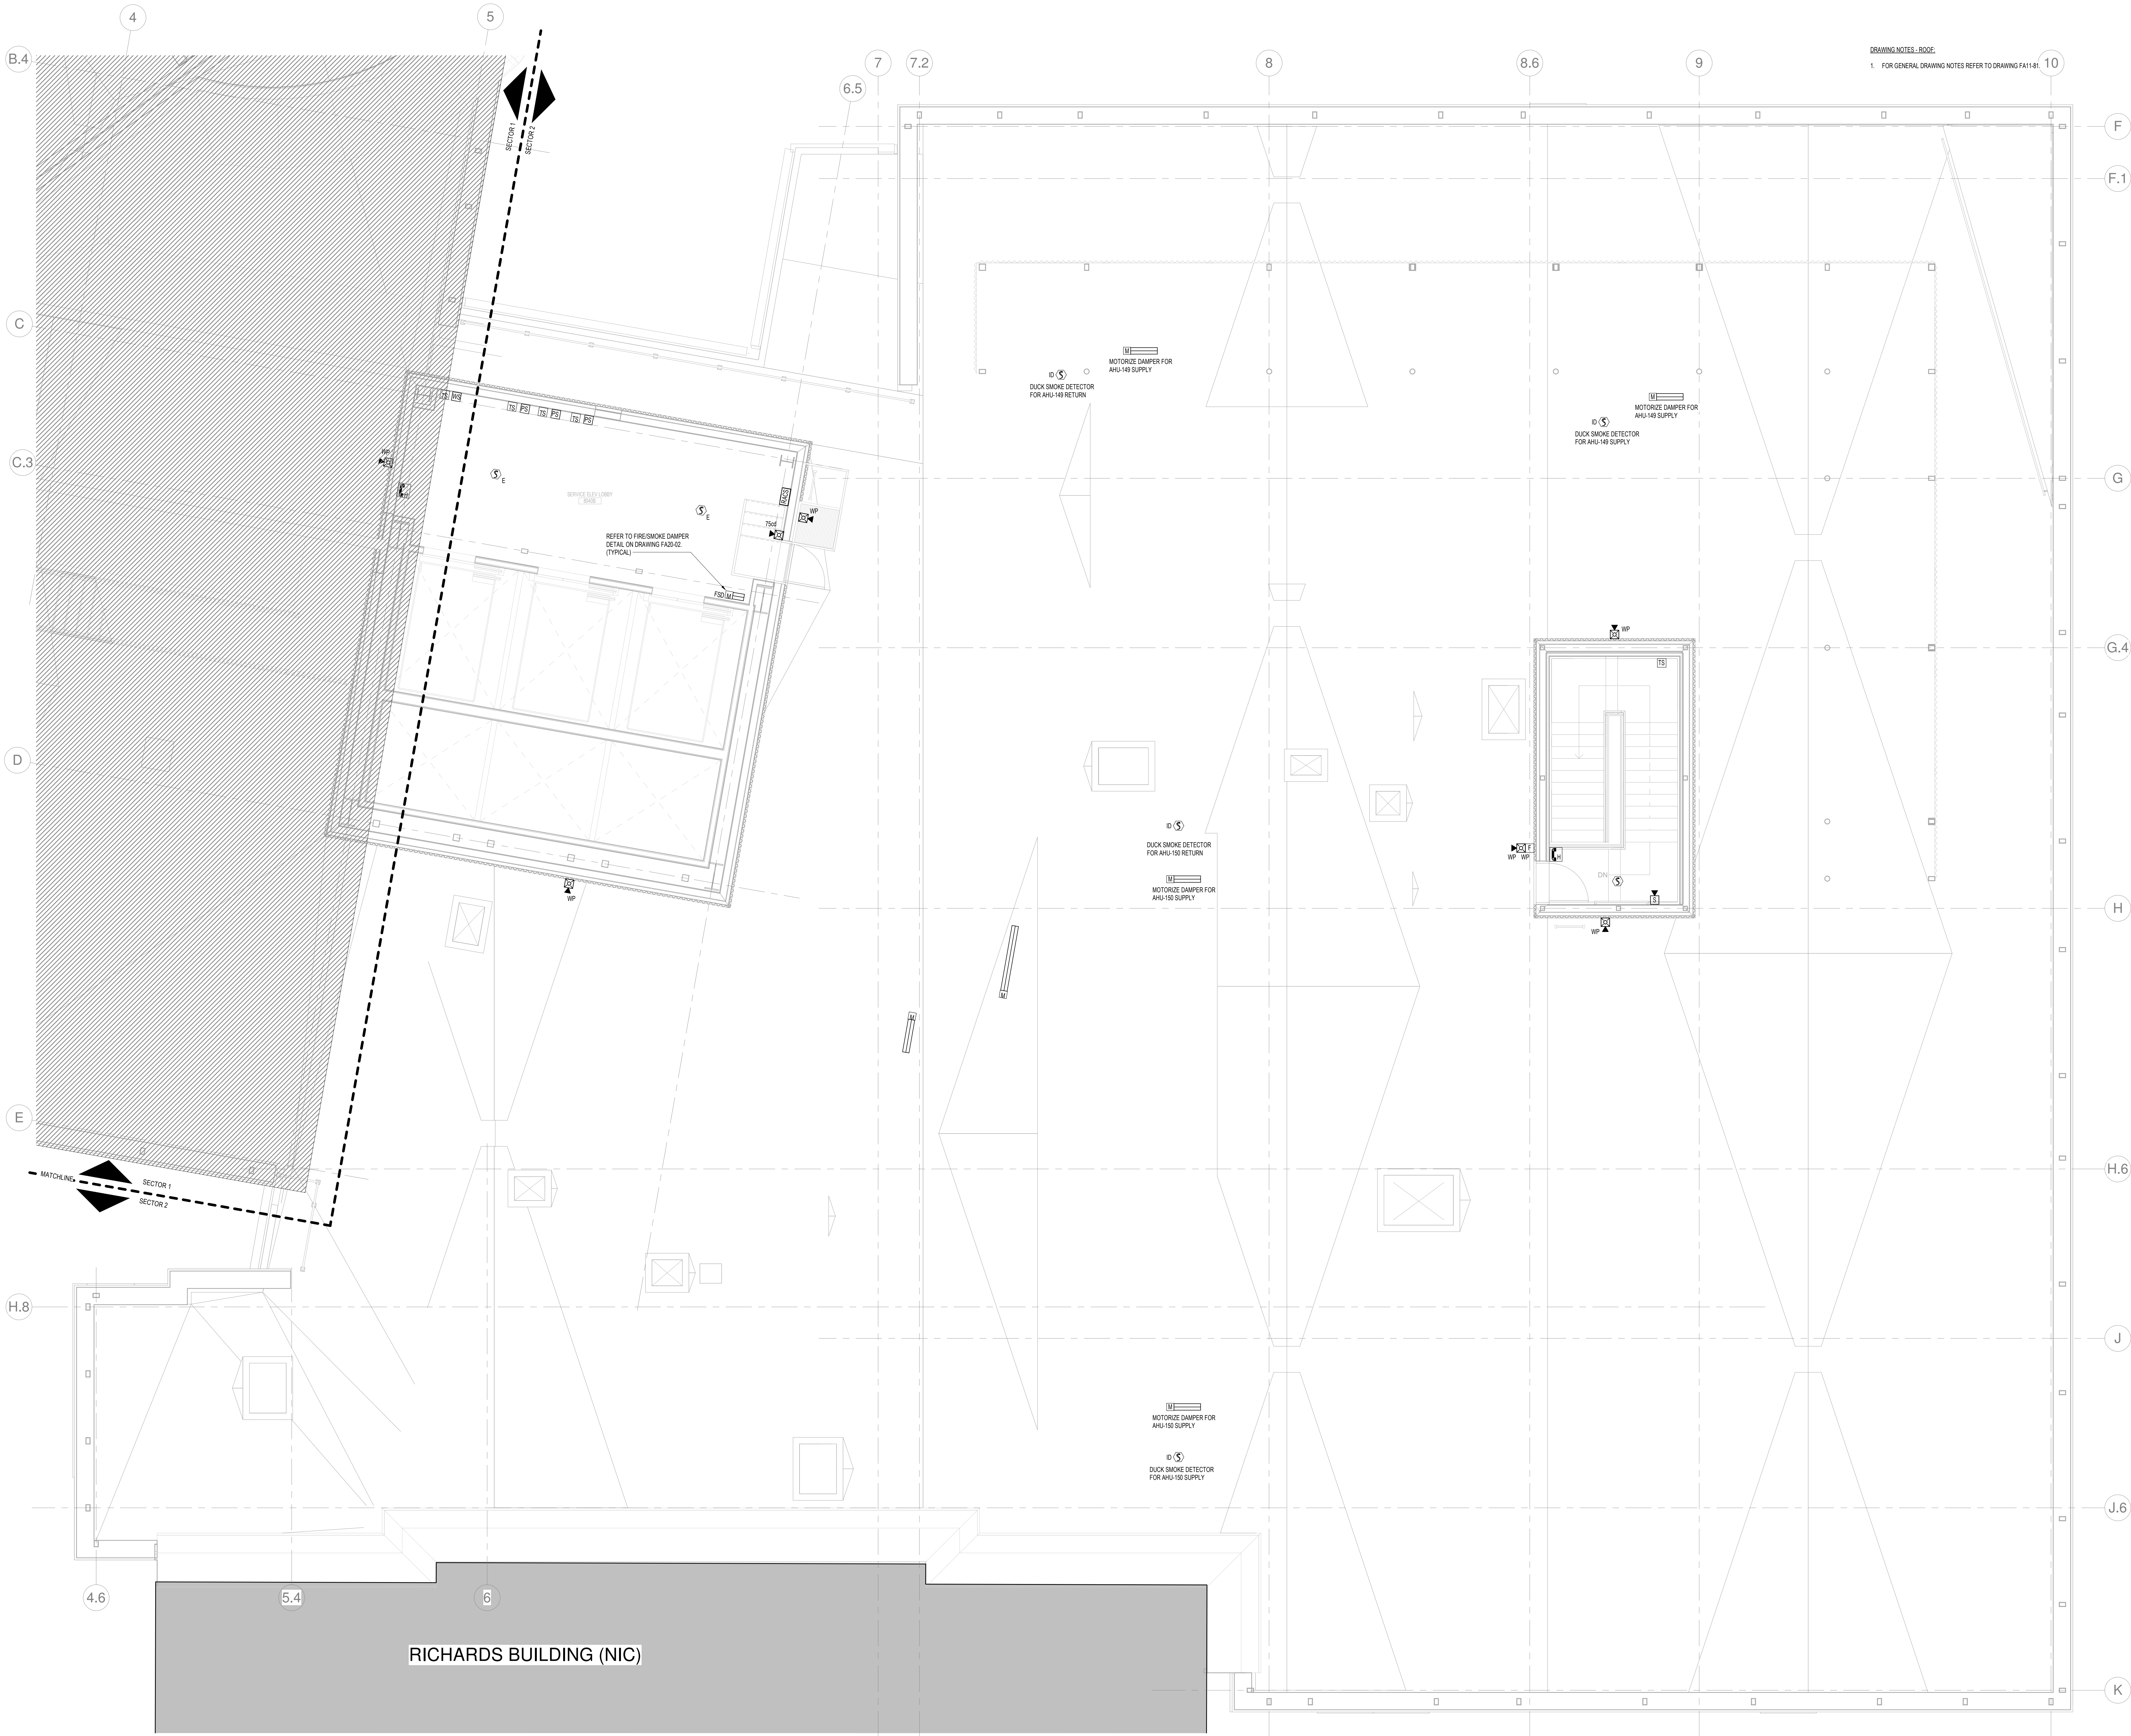

1 ROOF - SECTOR 2  
 SCALE: 1/4" = 1'-0"

3/29/2018 11:21:42 AM  
 C:\Revit Local Files\_B150312\000\MDC East Tower 6&7 MEP17\_Constrl\_construction.rvt