
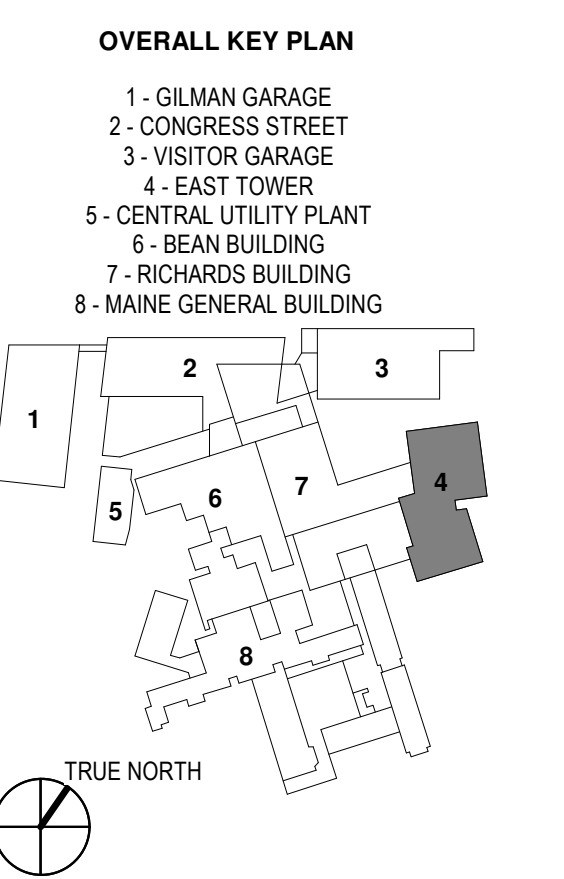


KEY PLANS

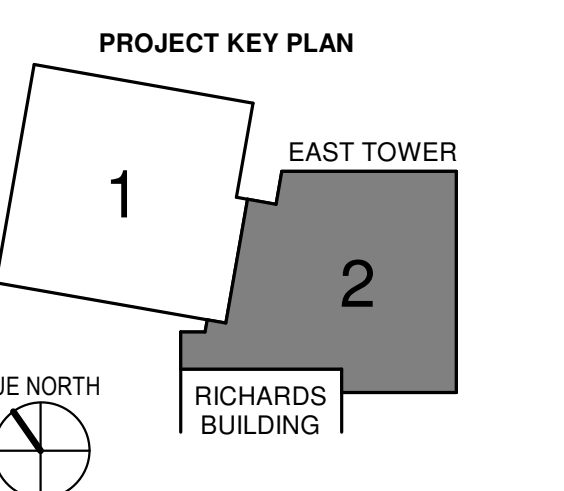

CONSTRUCTION DOCUMENTS
JANUARY 28, 2018


2	ADDENDUM NO. 2	03/29/18
1	ADDENDUM NO. 1	03/22/18
NO.	ISSUE	DATE
Job Number	B150312-000	
Drawn	MMS	
Checked	MFR	
Approved	MFR	

TITLE
**FIRE ALARM
PENTHOUSE PLAN
- SECTOR 2**

SHEET NUMBER

FA11-92

DRAWING NOTES - PENTHOUSE
1. FOR GENERAL DRAWING NOTES REFER TO DRAWING FA11-91.

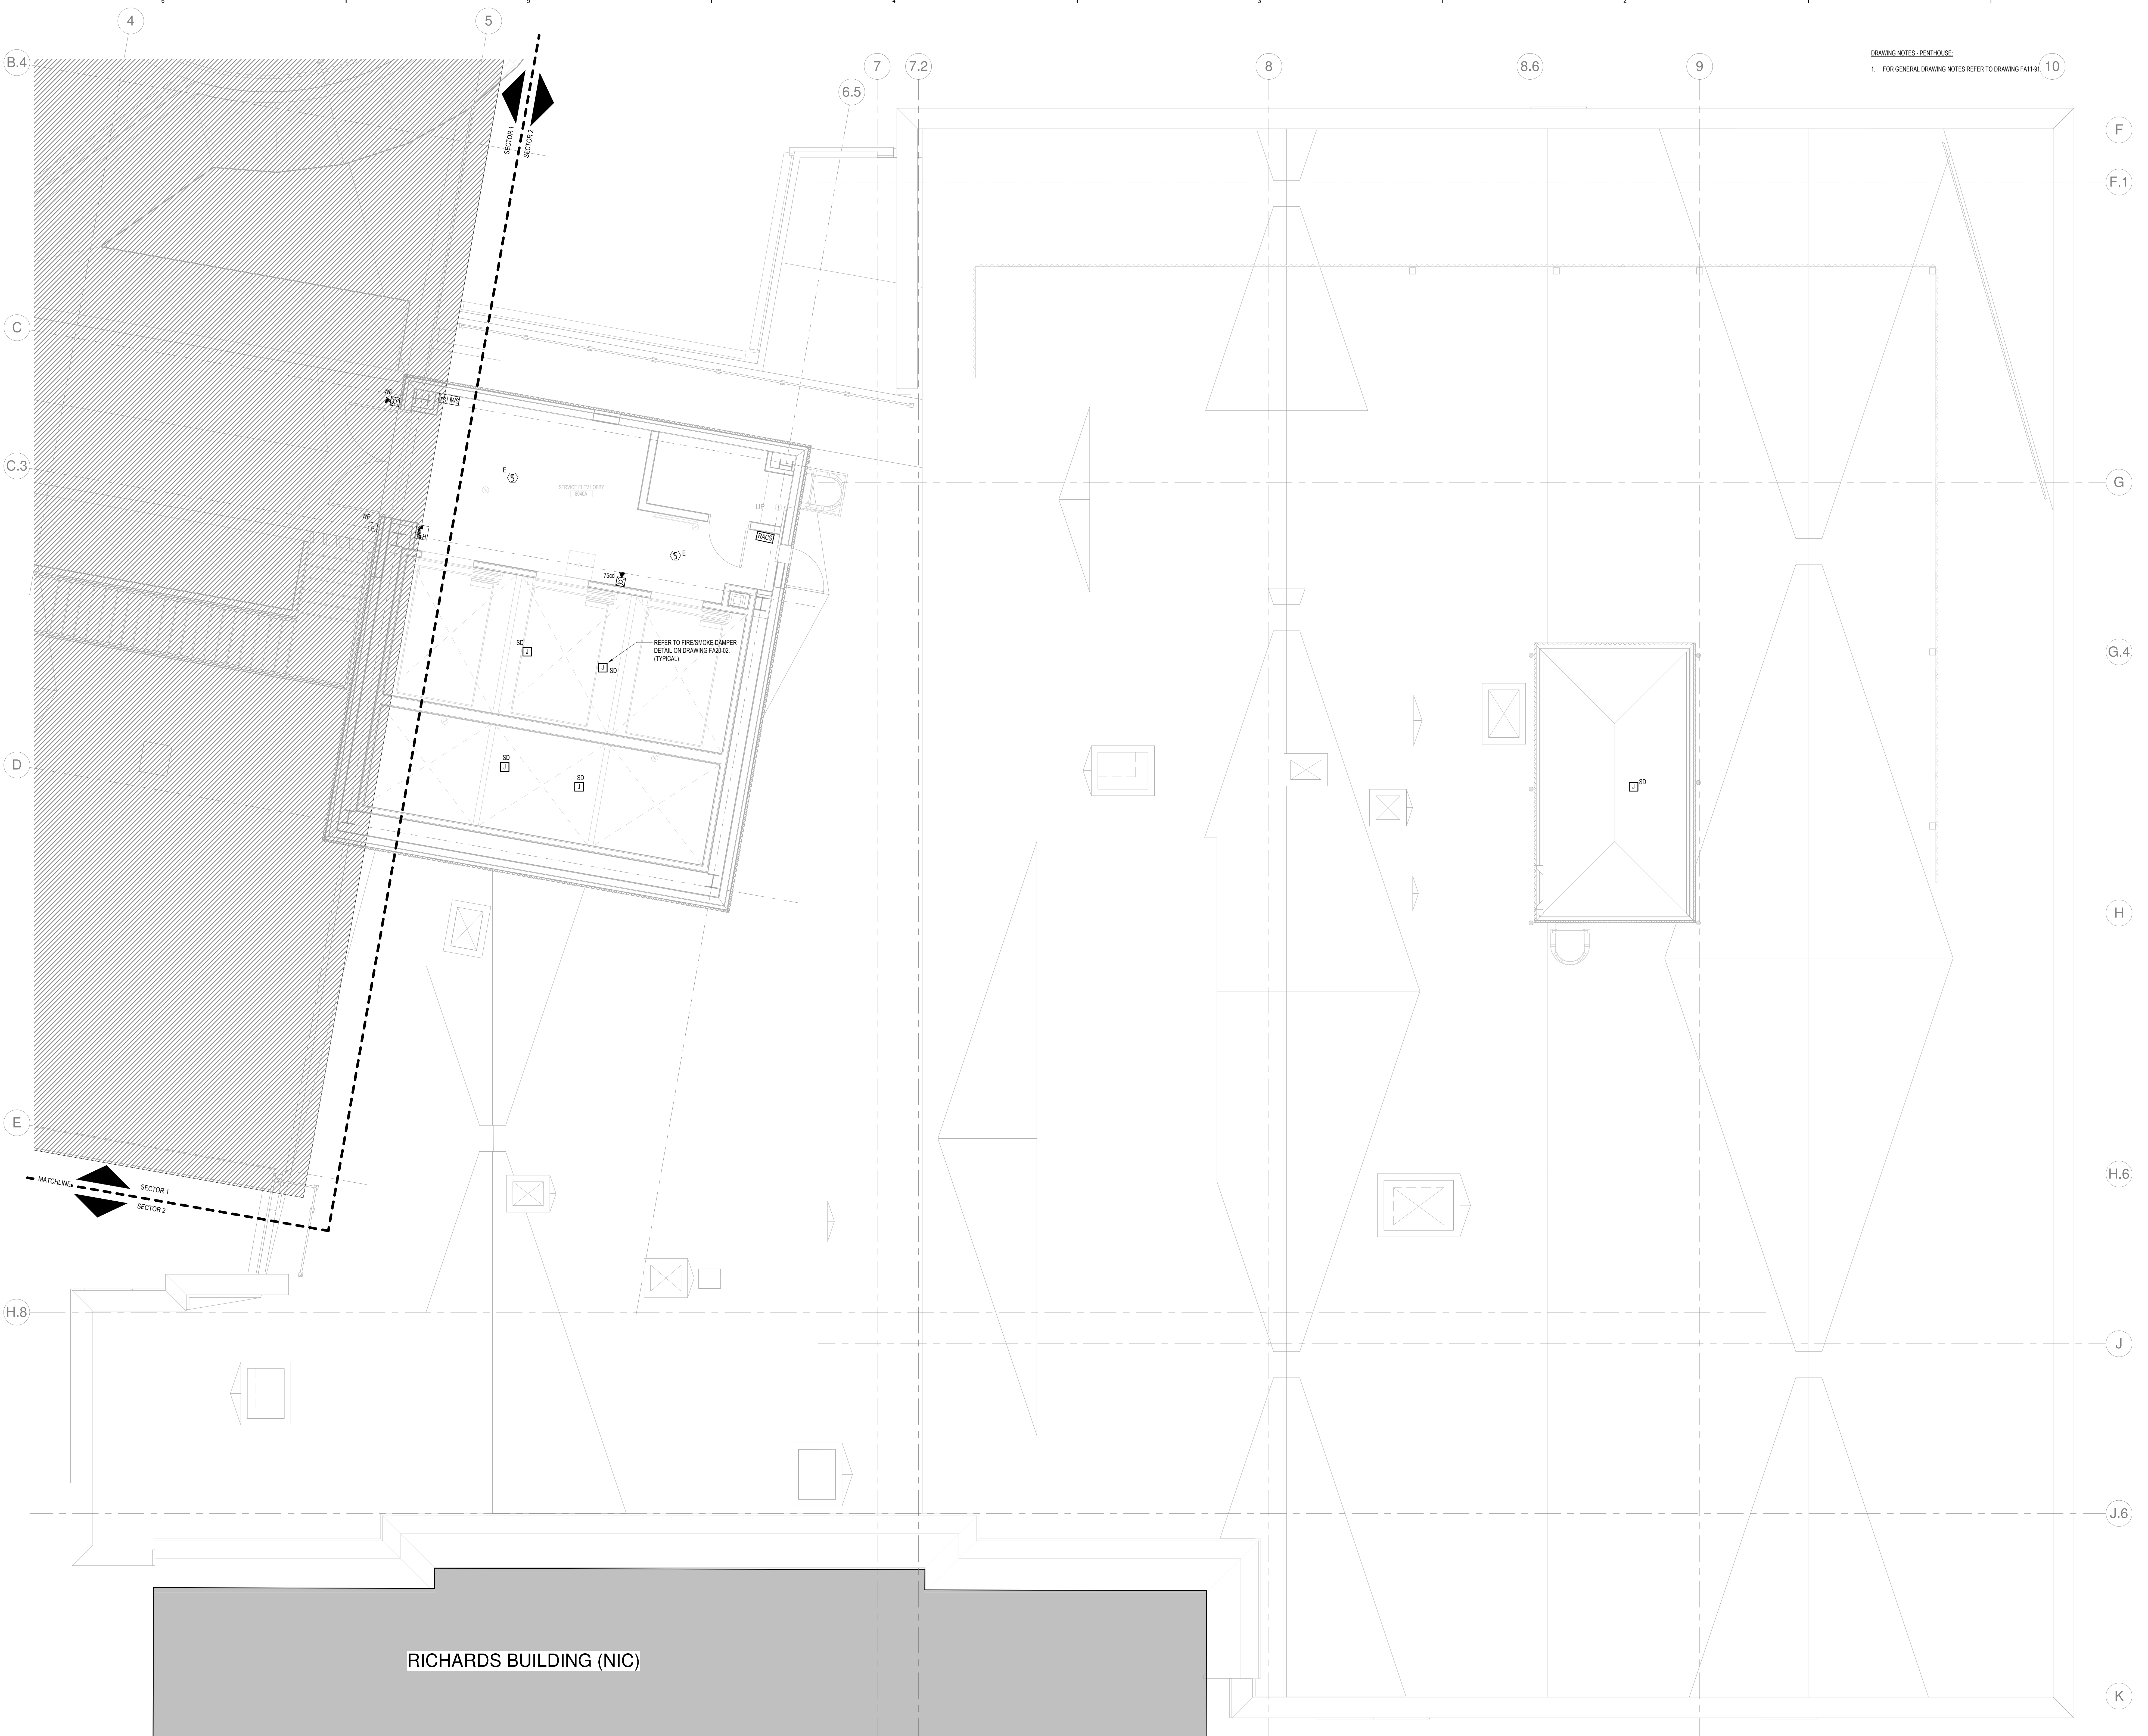

1 PENTHOUSE - SECTOR 2
SCALE: 1/4" = 1'-0"