


NO	ISSUE	DATE
Job Number	B150312-000	
Drawn	DGC	
Checked	PJR	
Approved	PJR	

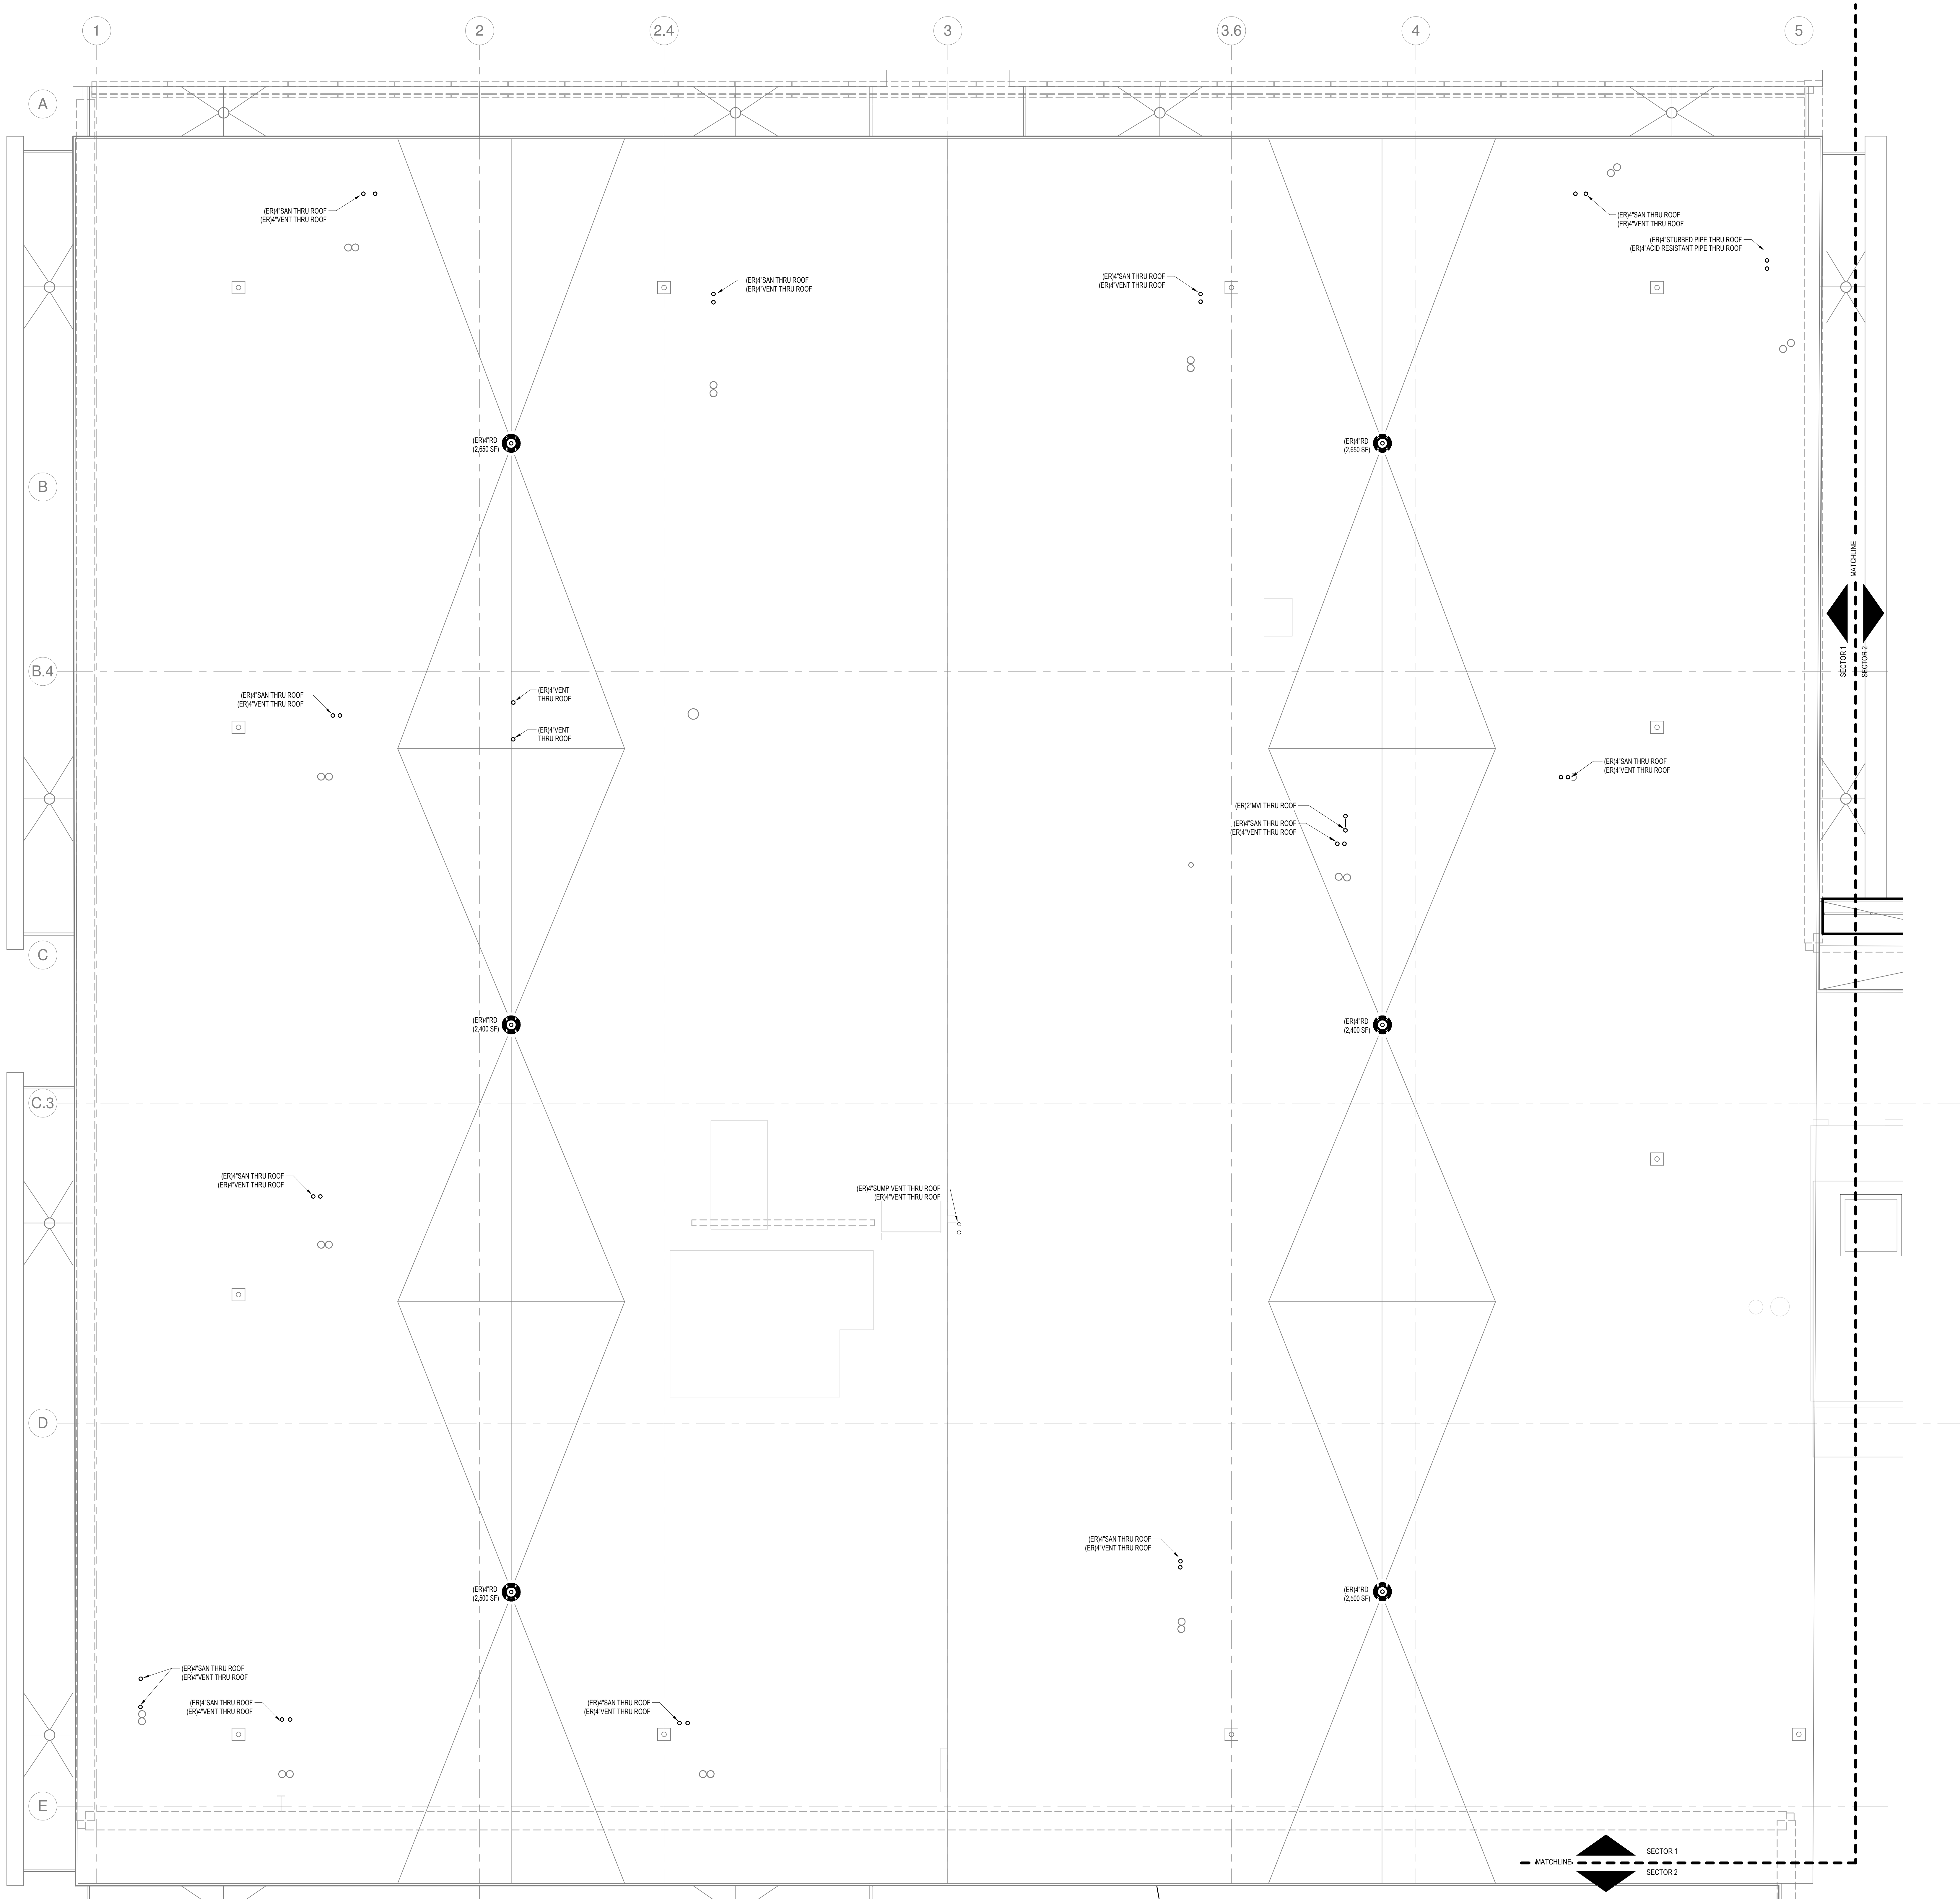

1 LEVEL 6 - SECTOR 1
SCALE: 1/4" = 1'-0"

3/29/2018 11:37:23 AM
C:\Revit Local Files_\B150312\000\MMC East Tower 6&7\MEP17_Construm\construm.rvt