
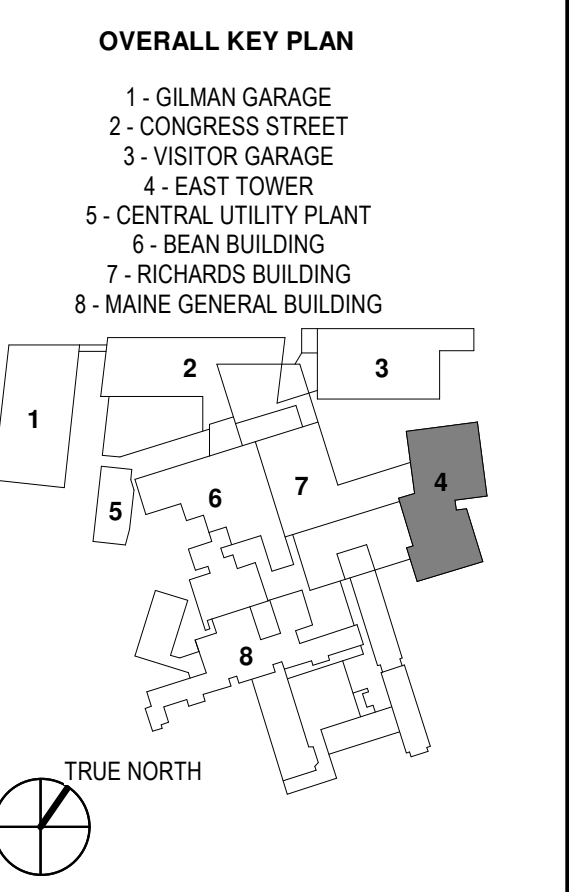


KEY PLANS

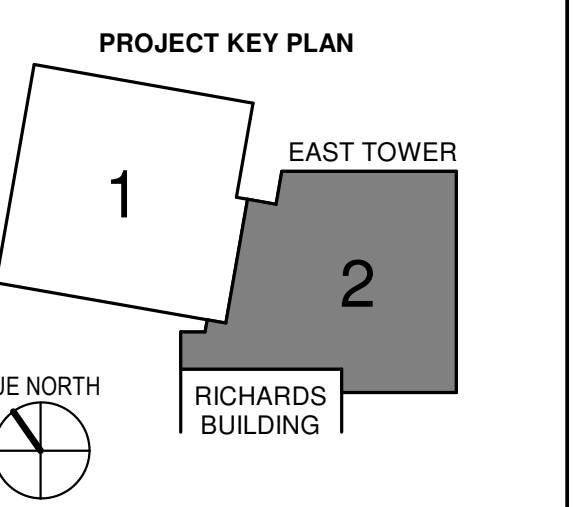


CONSTRUCTION DOCUMENTS
JANUARY 28, 2018

NO	ISSUE	DATE
Job Number	B150312-000	
Drawn	DGC	
Checked	PJR	
Approved	PJR	

TITLE
**PLUMBING ROOF
DEMOLITION PLAN
- SECTOR 2**

SHEET NUMBER

P04-62

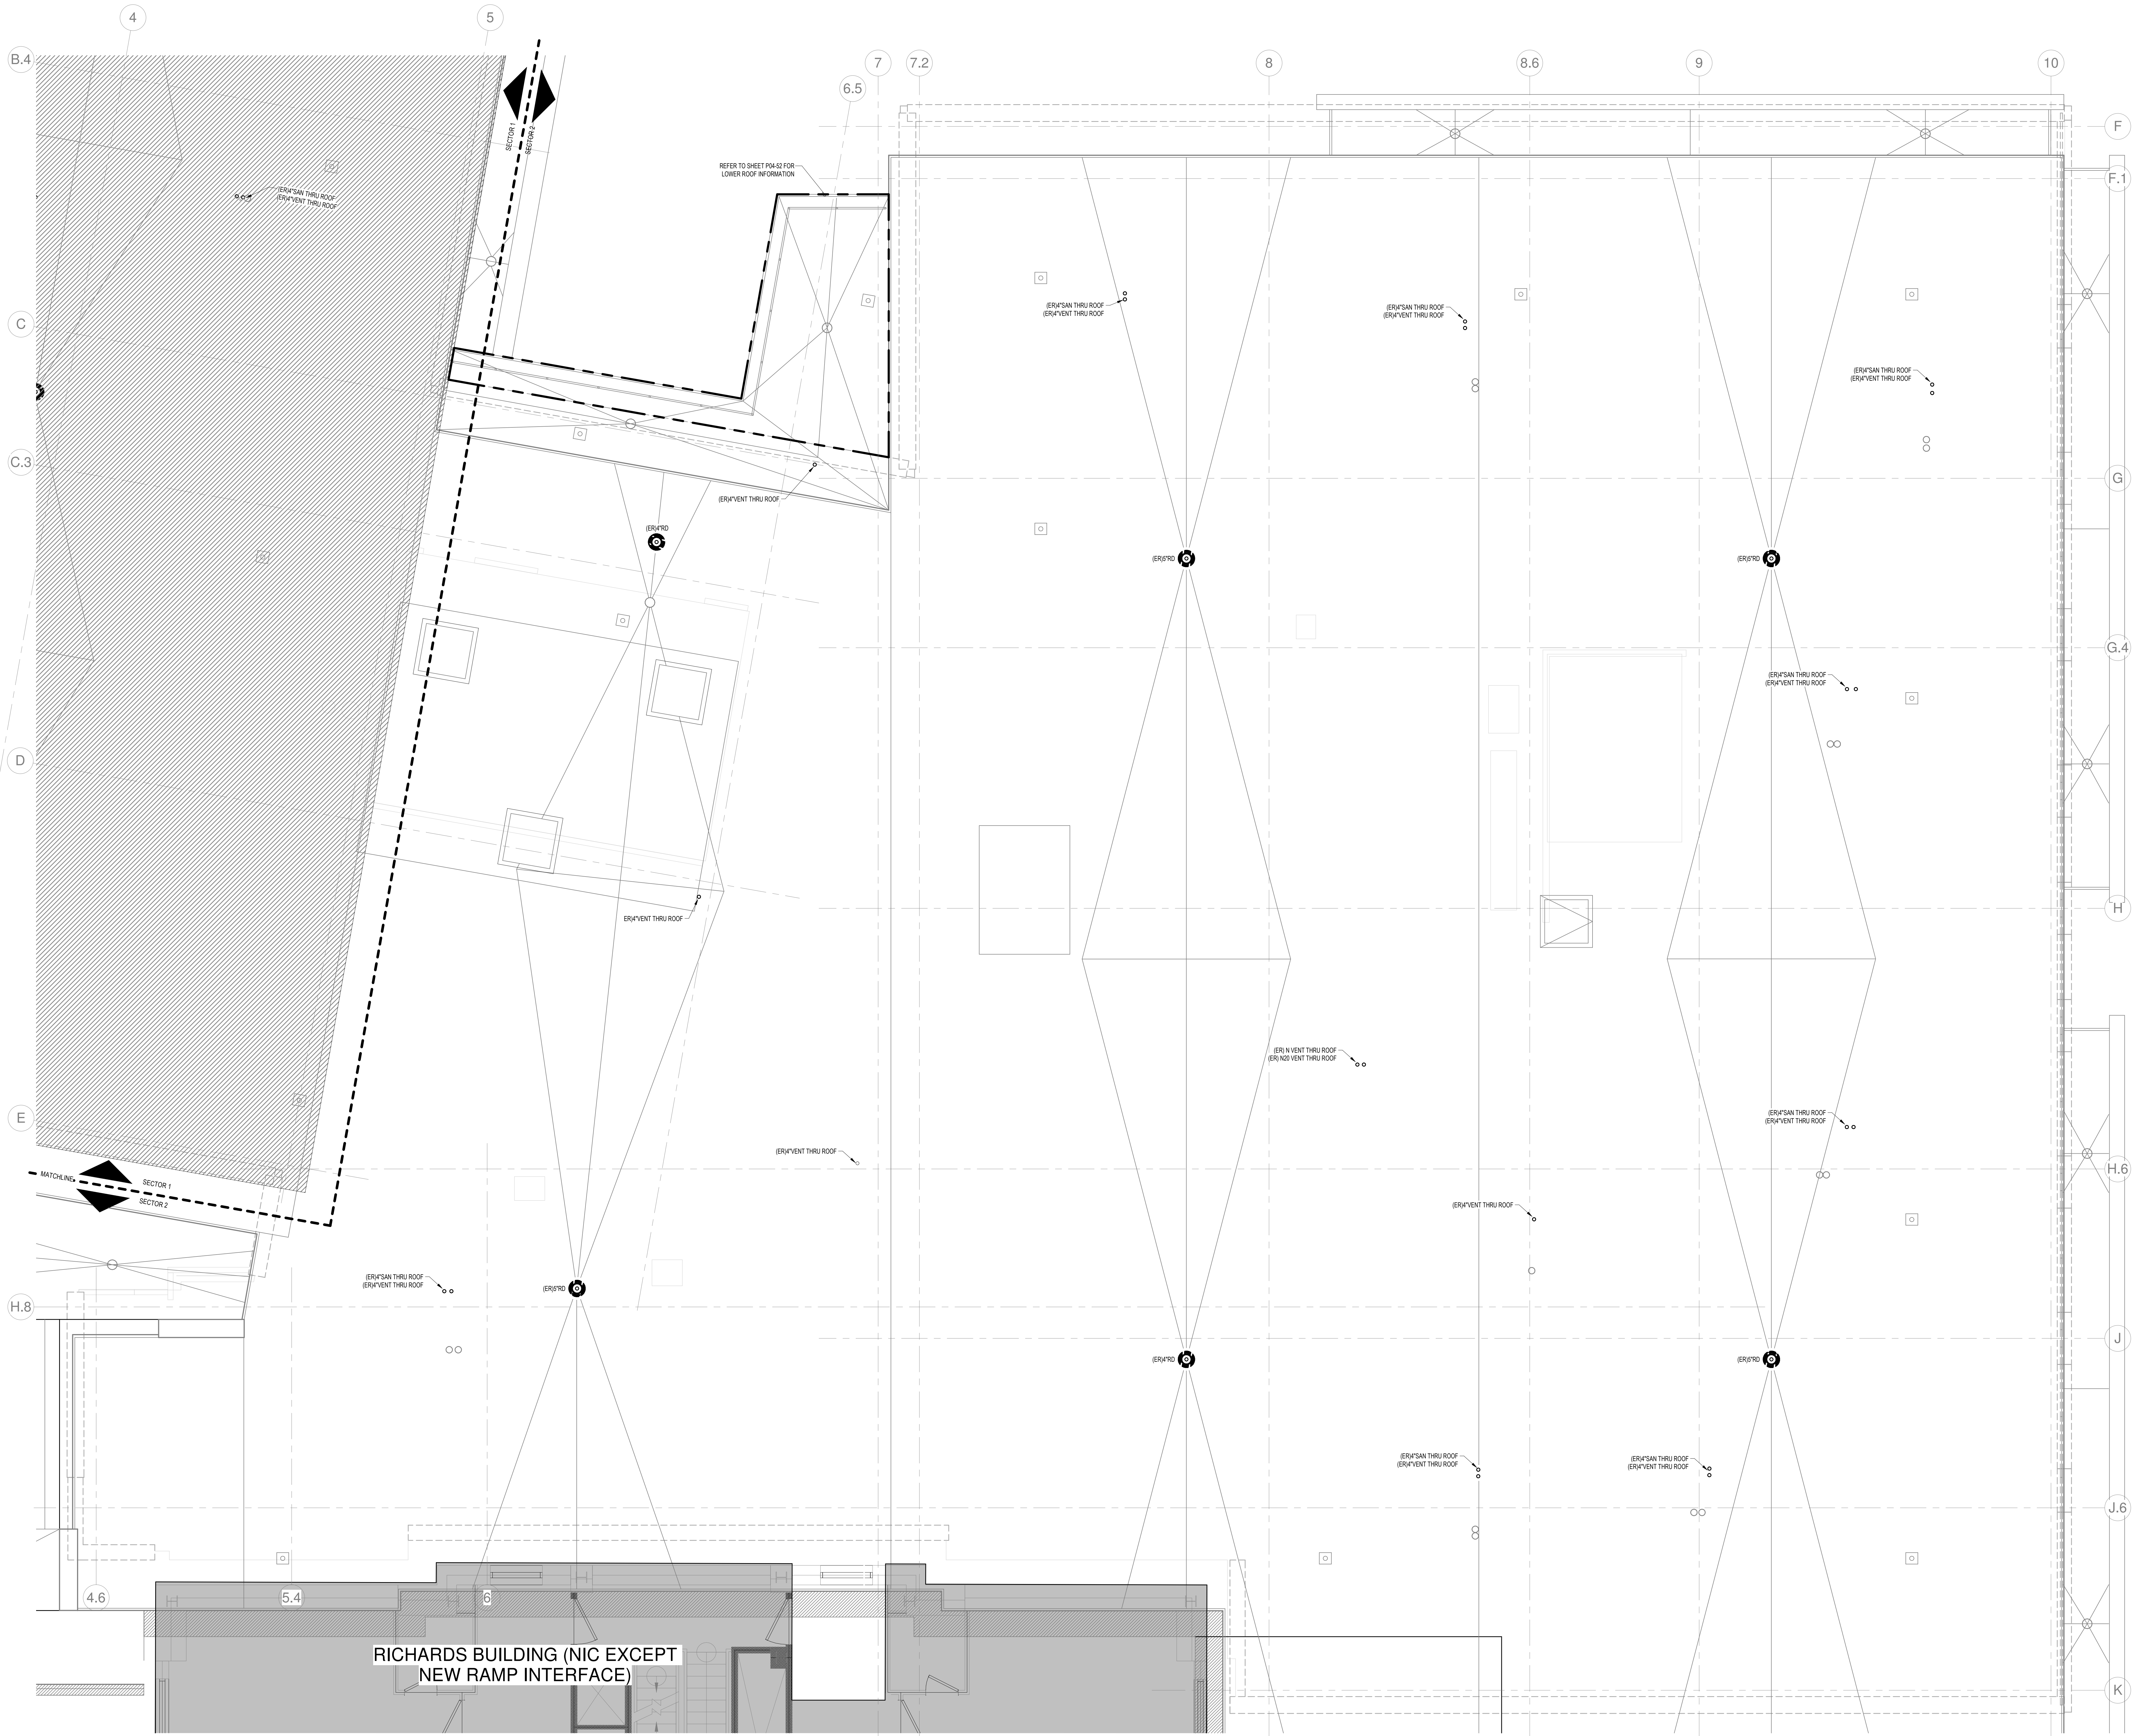

1 LEVEL 6 - SECTOR 2
SCALE: 1/4" = 1'-0"

RICHARDS BUILDING (NIC EXCEPT
NEW RAMP INTERFACE)

3/23/2018 11:37:40 AM
C:\Revit Local Files_B150312\000\MDC East Tower 6&7 MEP17_Constr_plumbing.rvt