


NO	ISSUE	DATE
1	ADDENDUM NO. 1	03/22/18

Job Number: B150312-000
Drawn: DGC
Checked: PJR
Approved: PJR

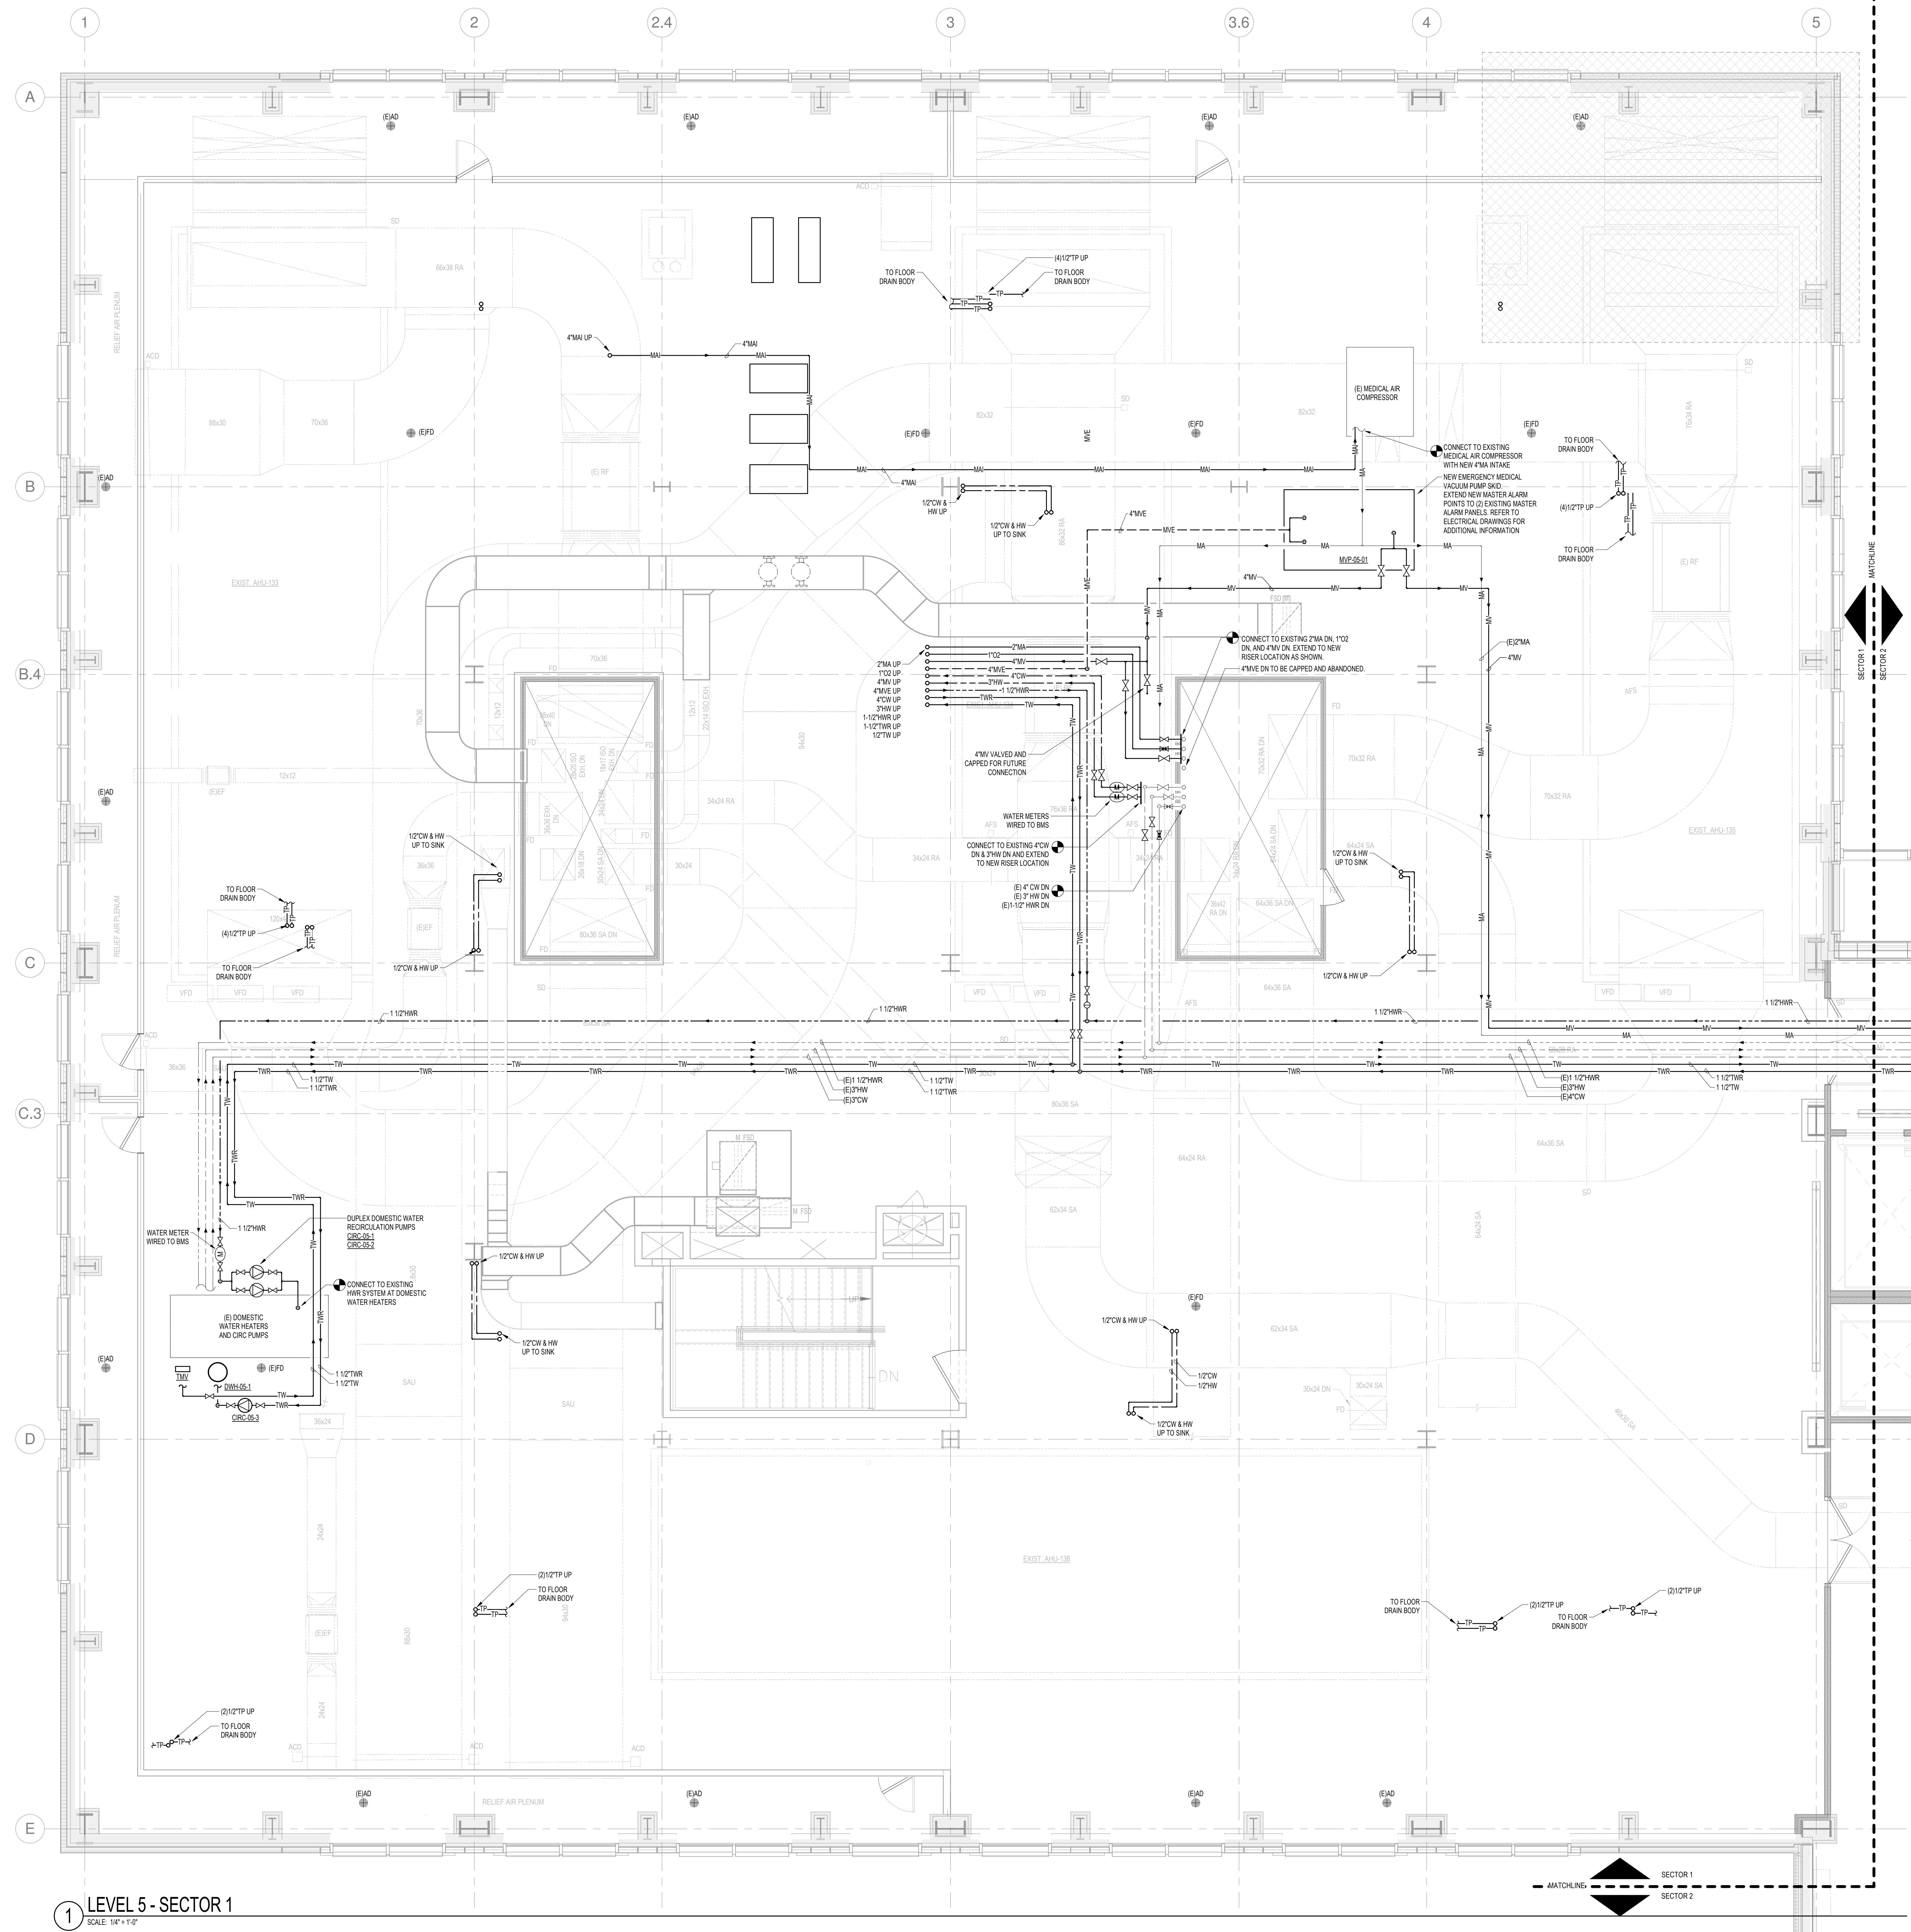

LEVEL 5 - SECTOR 1
SCALE: 1/8\"/>

3/29/2018 11:38:03 AM
C:\Revit Local Files_B150312\000\MDC East Tower 6&7 MEP17_Constr_plumbing.rvt