
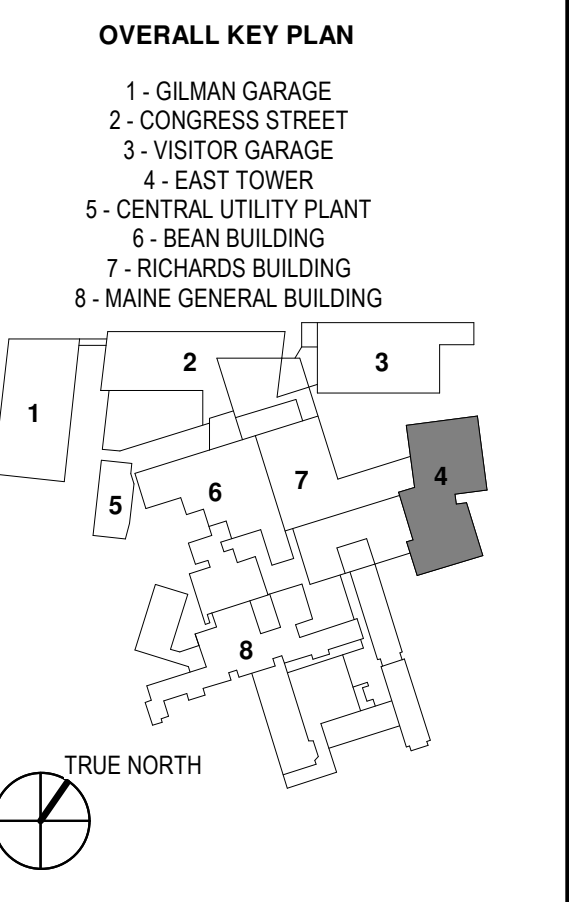


KEY PLANS

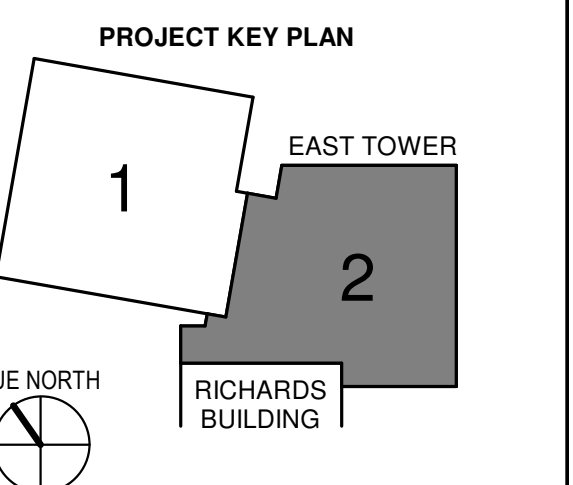

CONSTRUCTION DOCUMENTS
 JANUARY 28, 2018


NO	ISSUE	DATE
1	ADDENDUM NO. 1	03/22/18

Job Number: B150312-000
 Drawn: DCC
 Checked: PJR
 Approved: PJR

TITLE
**PLUMBING LEVEL
 5 FLOOR SUPPLY
 PLAN - SECTOR 2**

SHEET NUMBER

P11-52

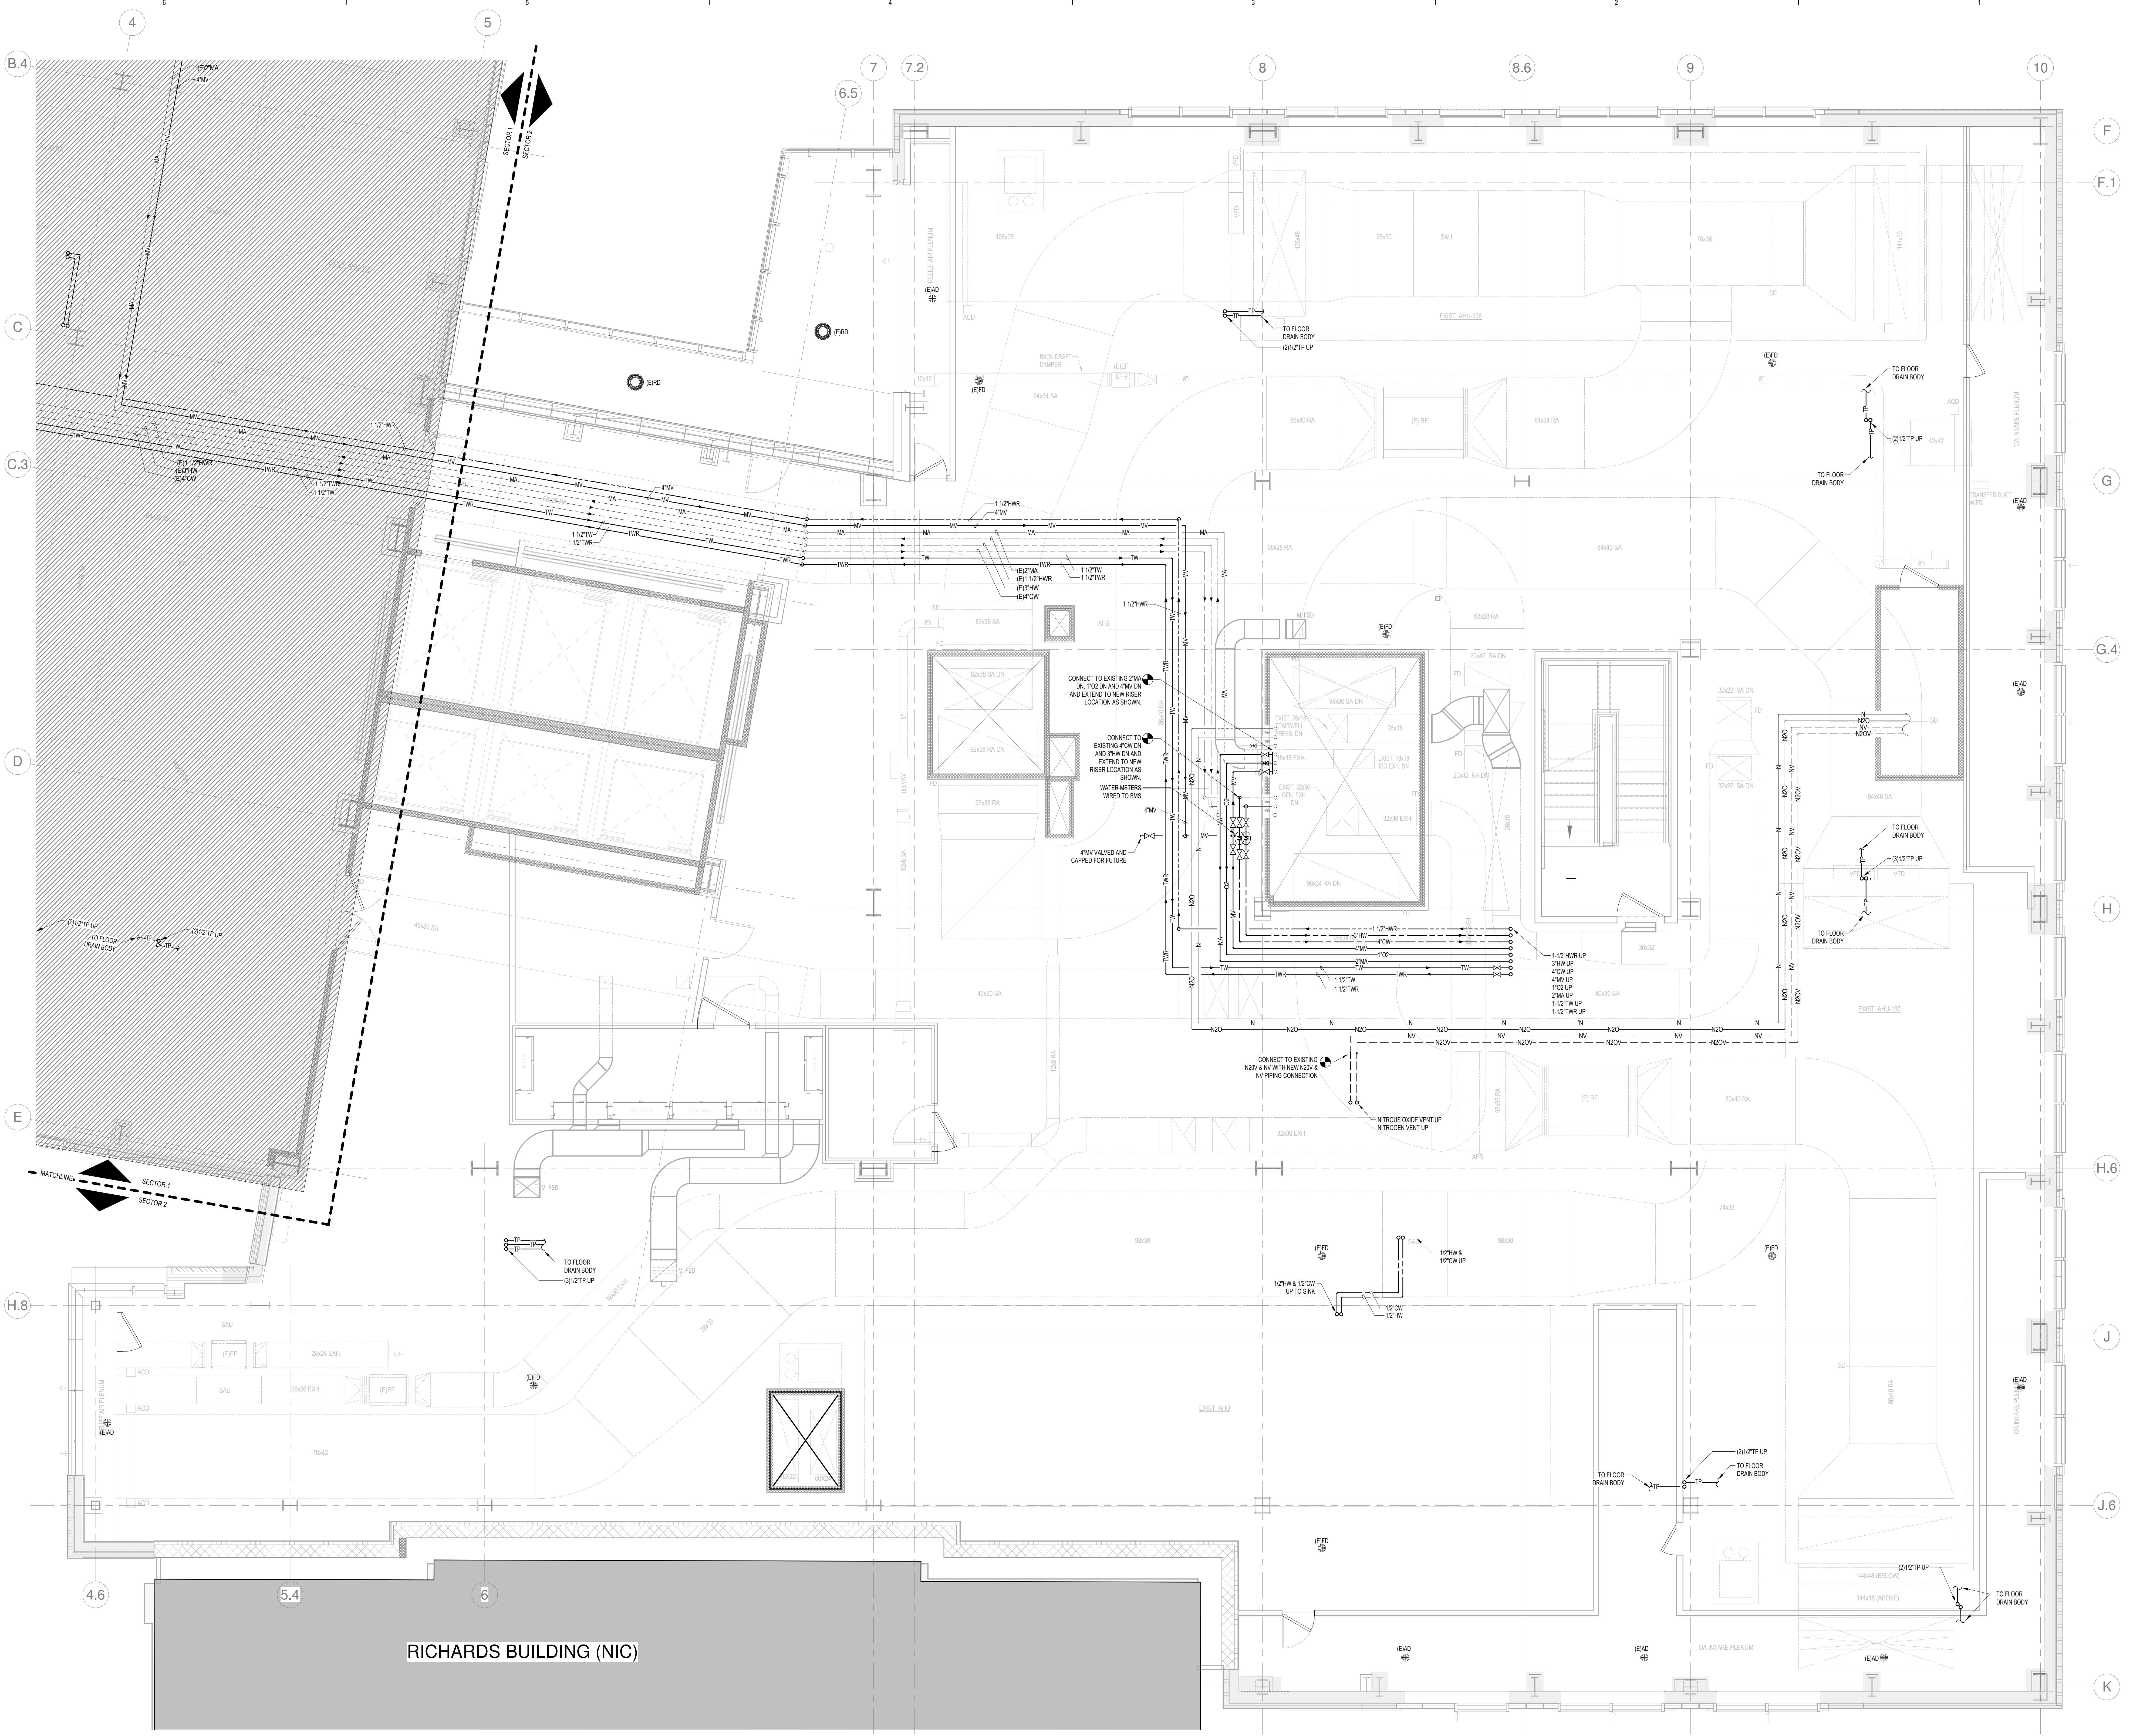

1 LEVEL 5 - SECTOR 2
 SCALE: 1/4" = 1'-0"

C:\Revit Local Files_B150312-000\MDC East Tower 6&7 MEP17_Constr.plumbing.rvt
 3/23/2018 11:38:27 AM