
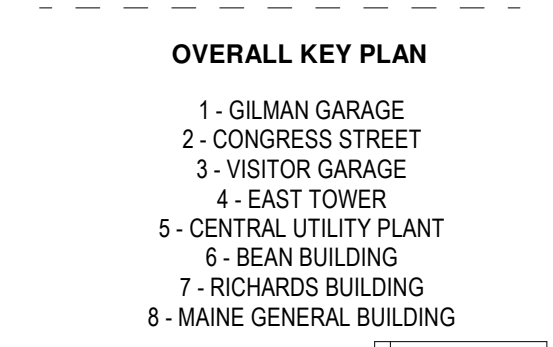


KEY PLANS

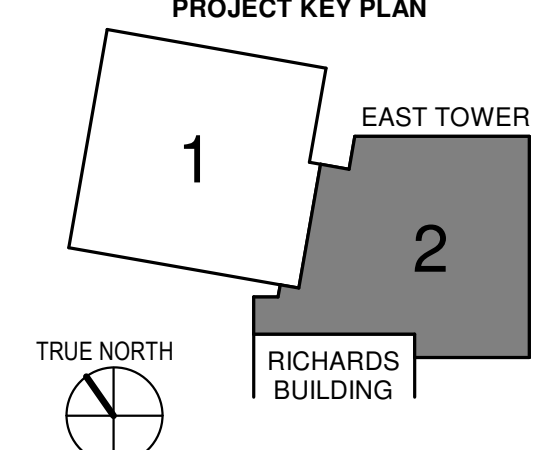


CONSTRUCTION DOCUMENTS
 JANUARY 28, 2018

NO.	ISSUE	DATE
2	ADDENDUM NO. 2	03/22/18
1	ADDENDUM NO. 1	03/22/18

Job Number: B150312-000
 Drawn: DOC
 Checked: PJR
 Approved: PJR

TITLE
PLUMBING LEVEL
6 FLOOR SUPPLY
PLAN - SECTOR 2

SHEET NUMBER
P11-62

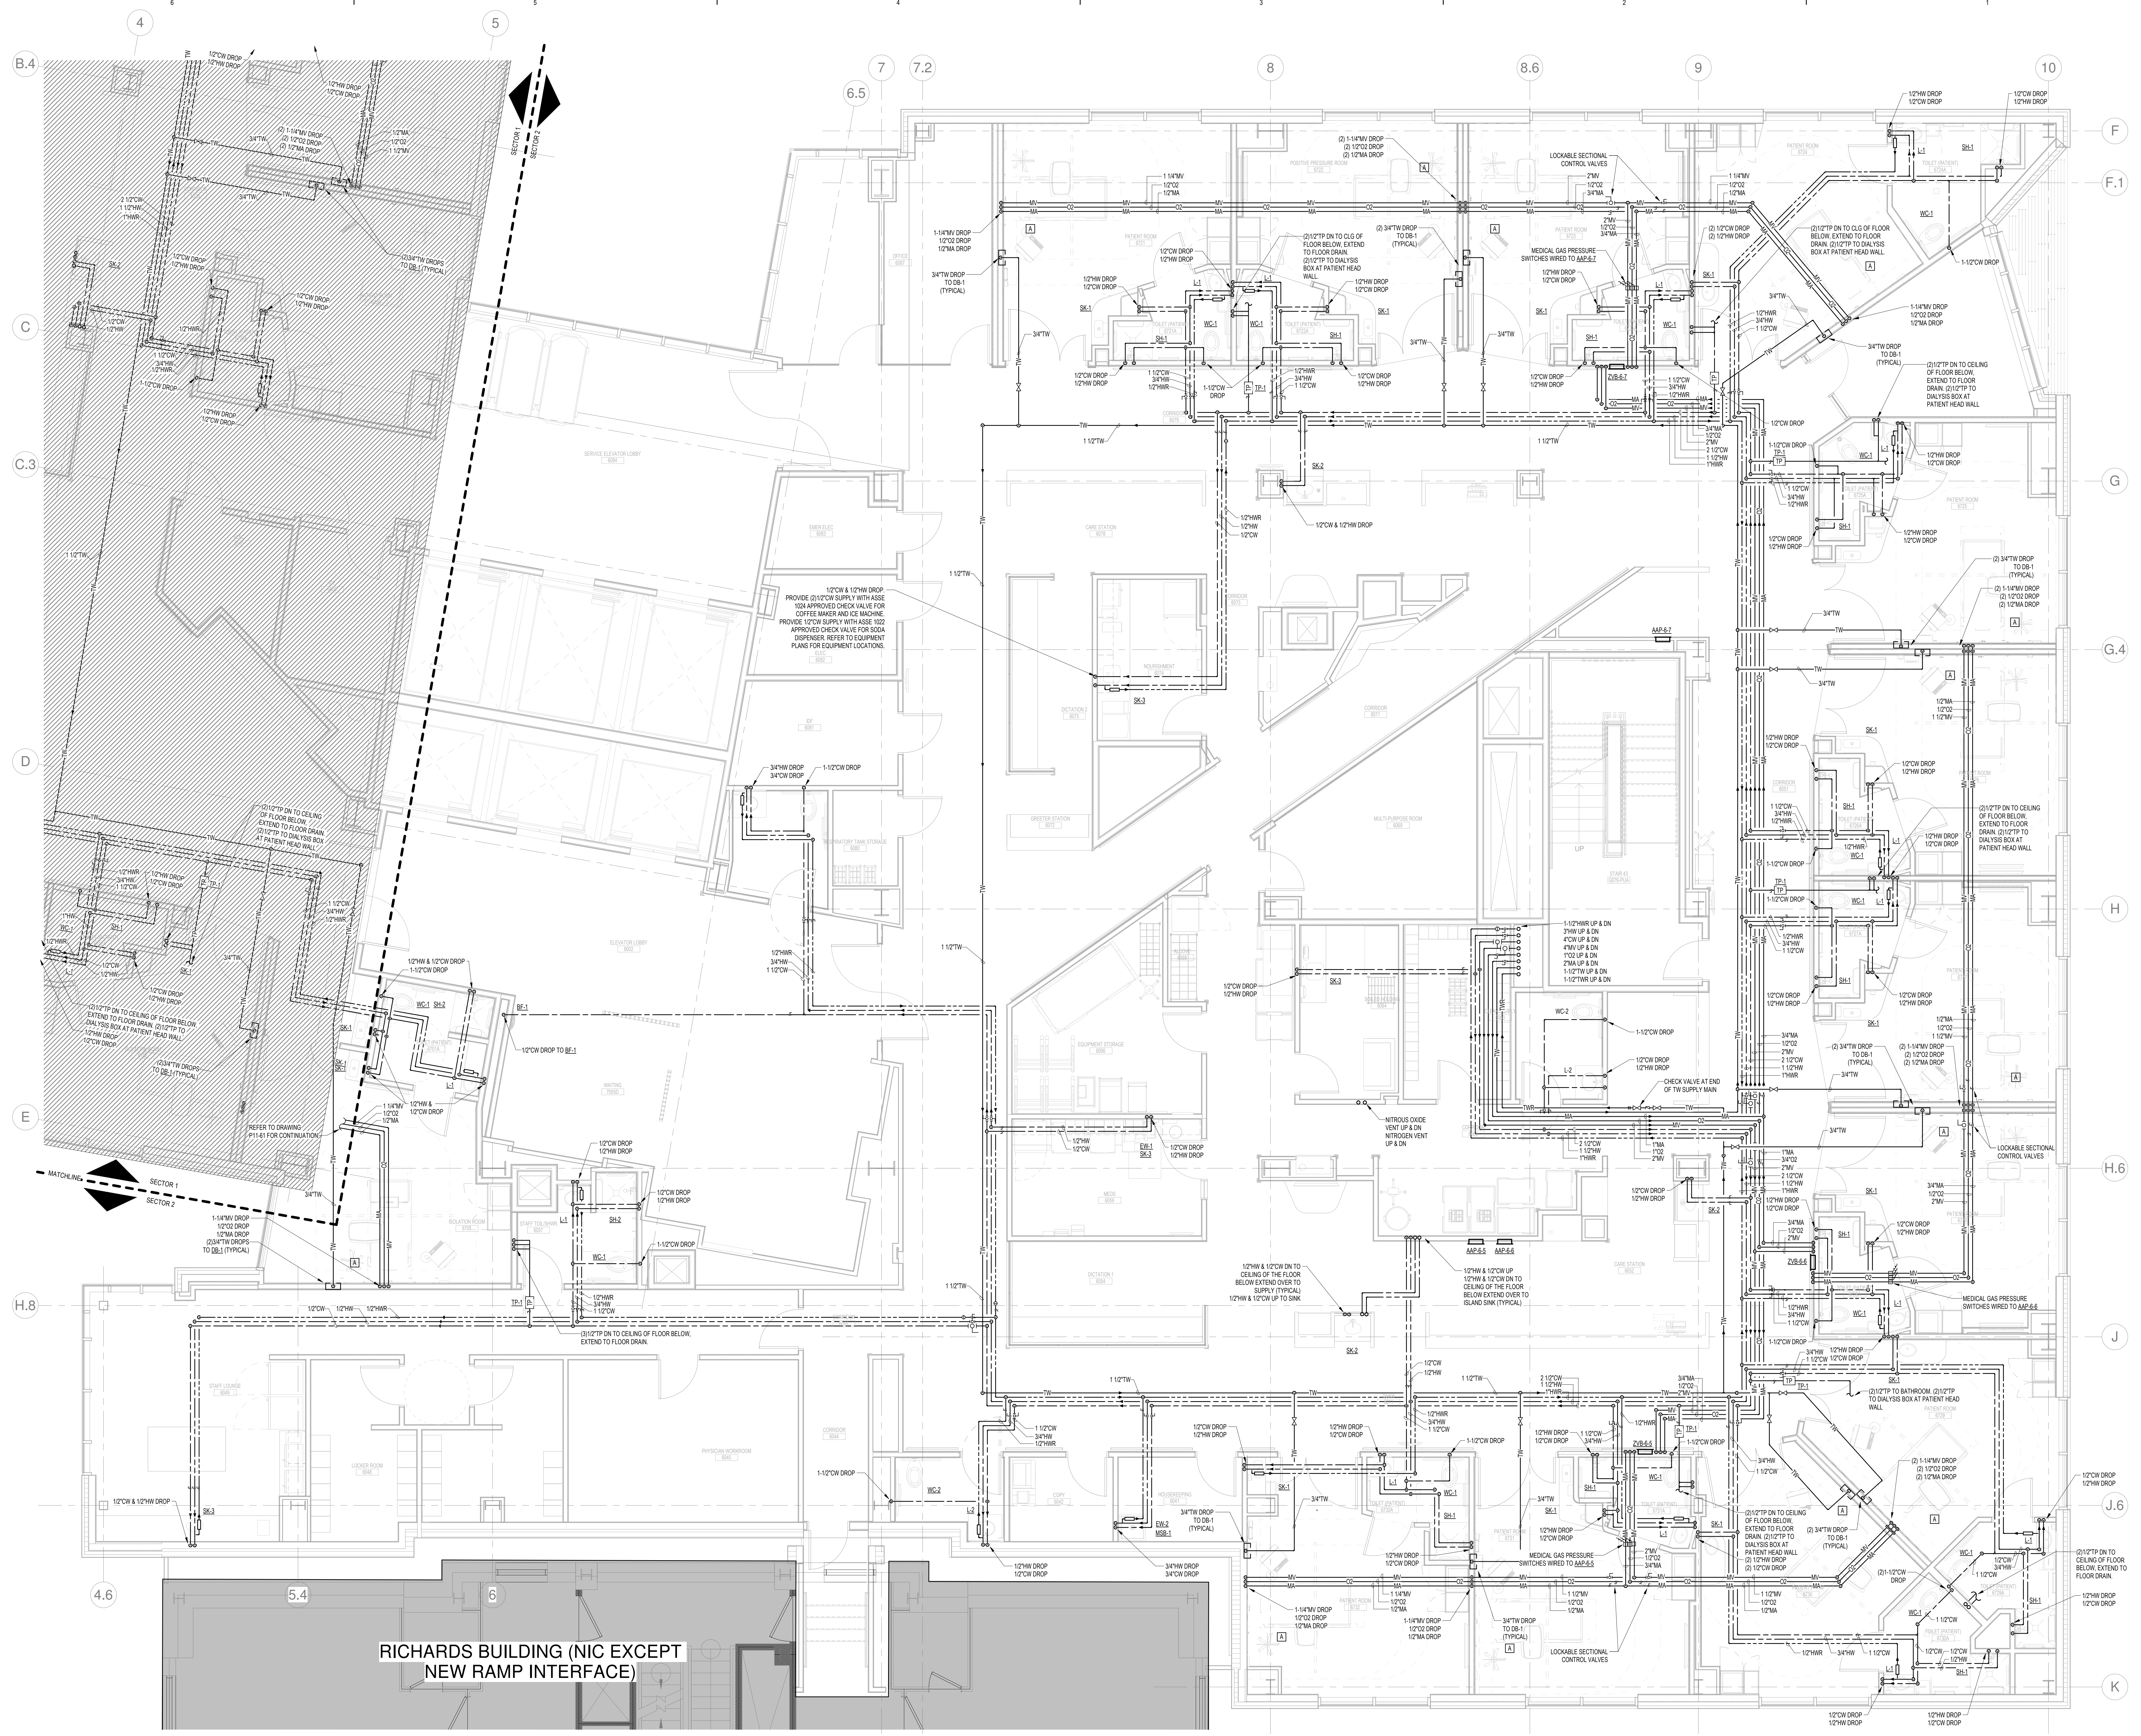

**RICHARDS BUILDING (NIC EXCEPT
 NEW RAMP INTERFACE)**

LEVEL 6 - SECTOR 2
 SCALE: 1/4" = 1'-0"