
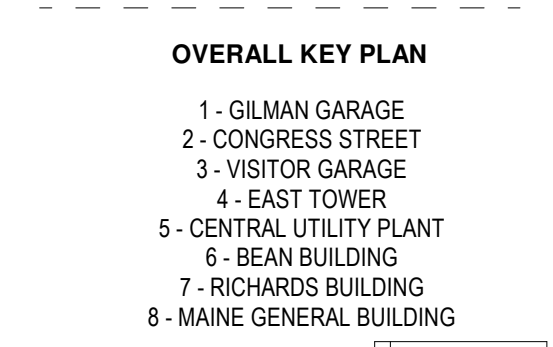


KEY PLANS

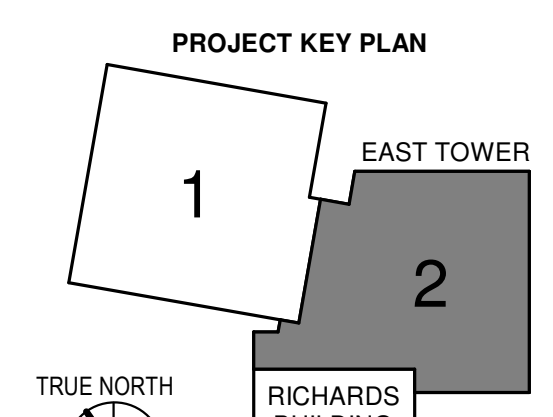

CONSTRUCTION DOCUMENTS
 JANUARY 28, 2018


NO.	ISSUE	DATE
2	ADDENDUM NO. 2	03/22/18
1	ADDENDUM NO. 1	03/22/18

Job Number: B150312-000
 Drawn: DCC
 Checked: PJR
 Approved: PJR

TITLE
PLUMBING LEVEL
7 FLOOR SUPPLY
PLAN - SECTOR 2

SHEET NUMBER

P11-72

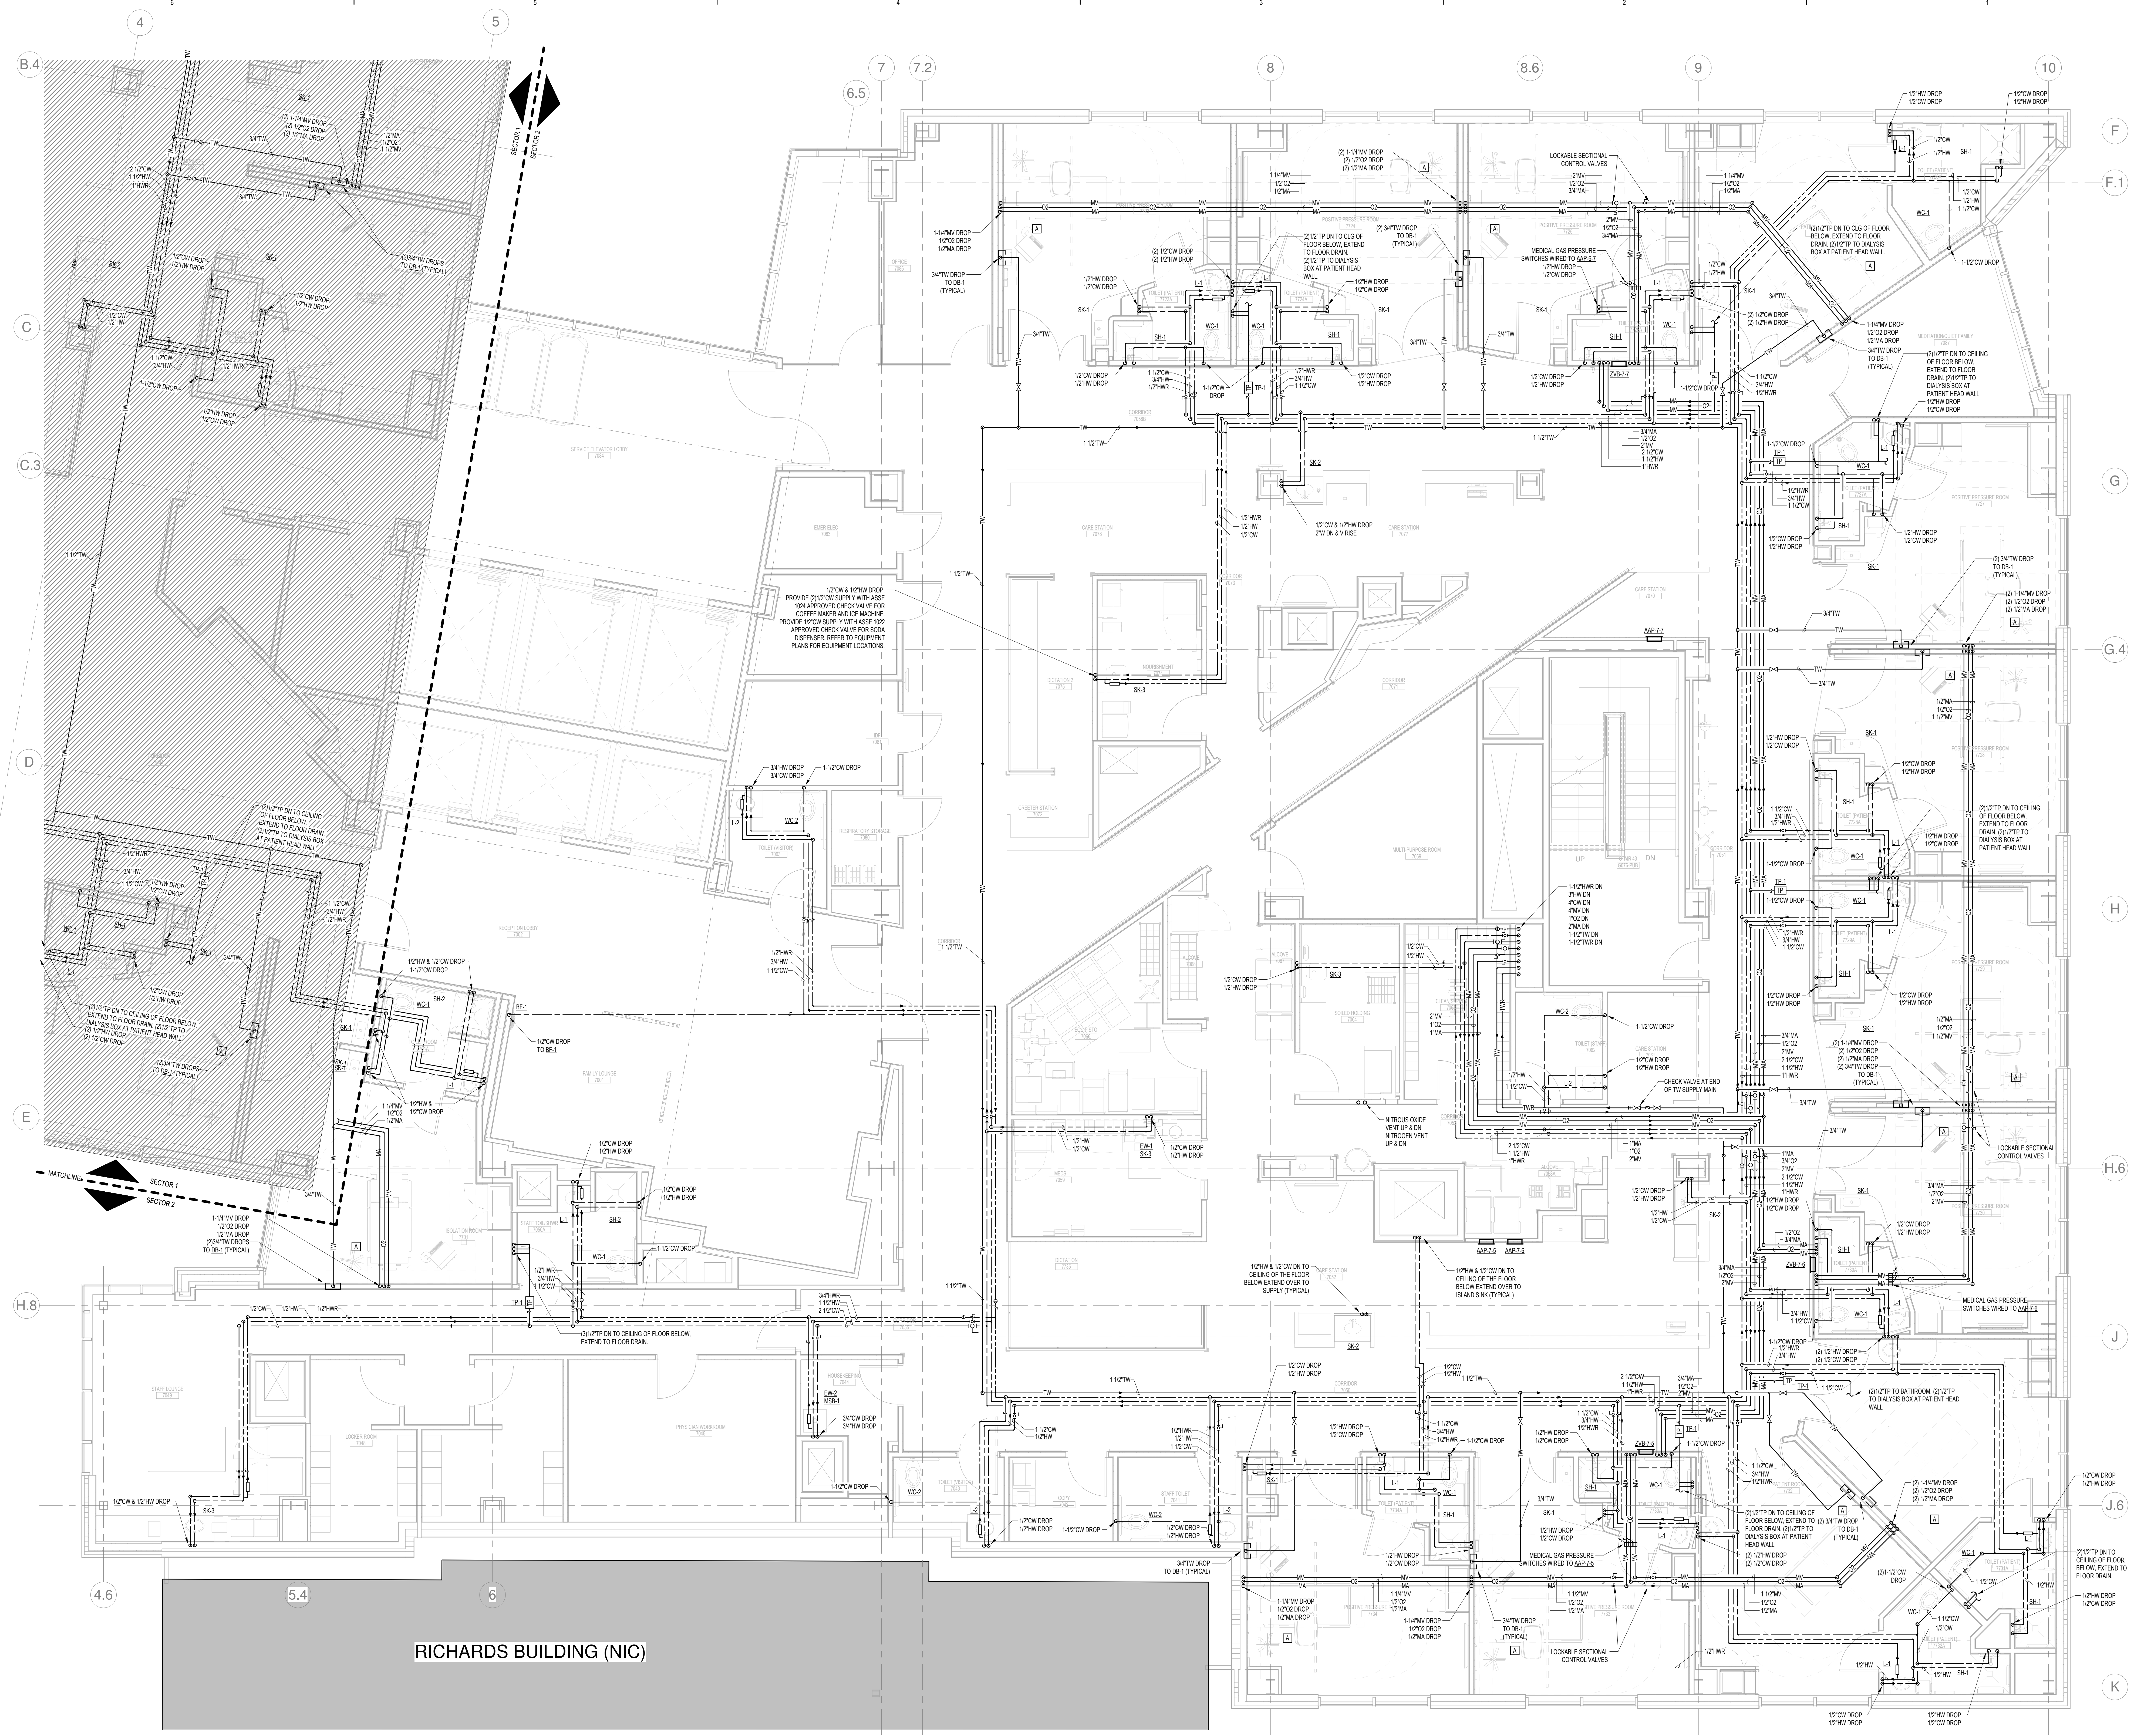

RICHARDS BUILDING (NIC)

LEVEL 7 - SECTOR 2
 SCALE: 1/4\"/>