


1	ADDENDUM NO. 1	03/22/18
NO.	ISSUE	DATE
Job Number	B150312-000	
Drawn	DOC	
Checked	PIR	
Approved	PIR	

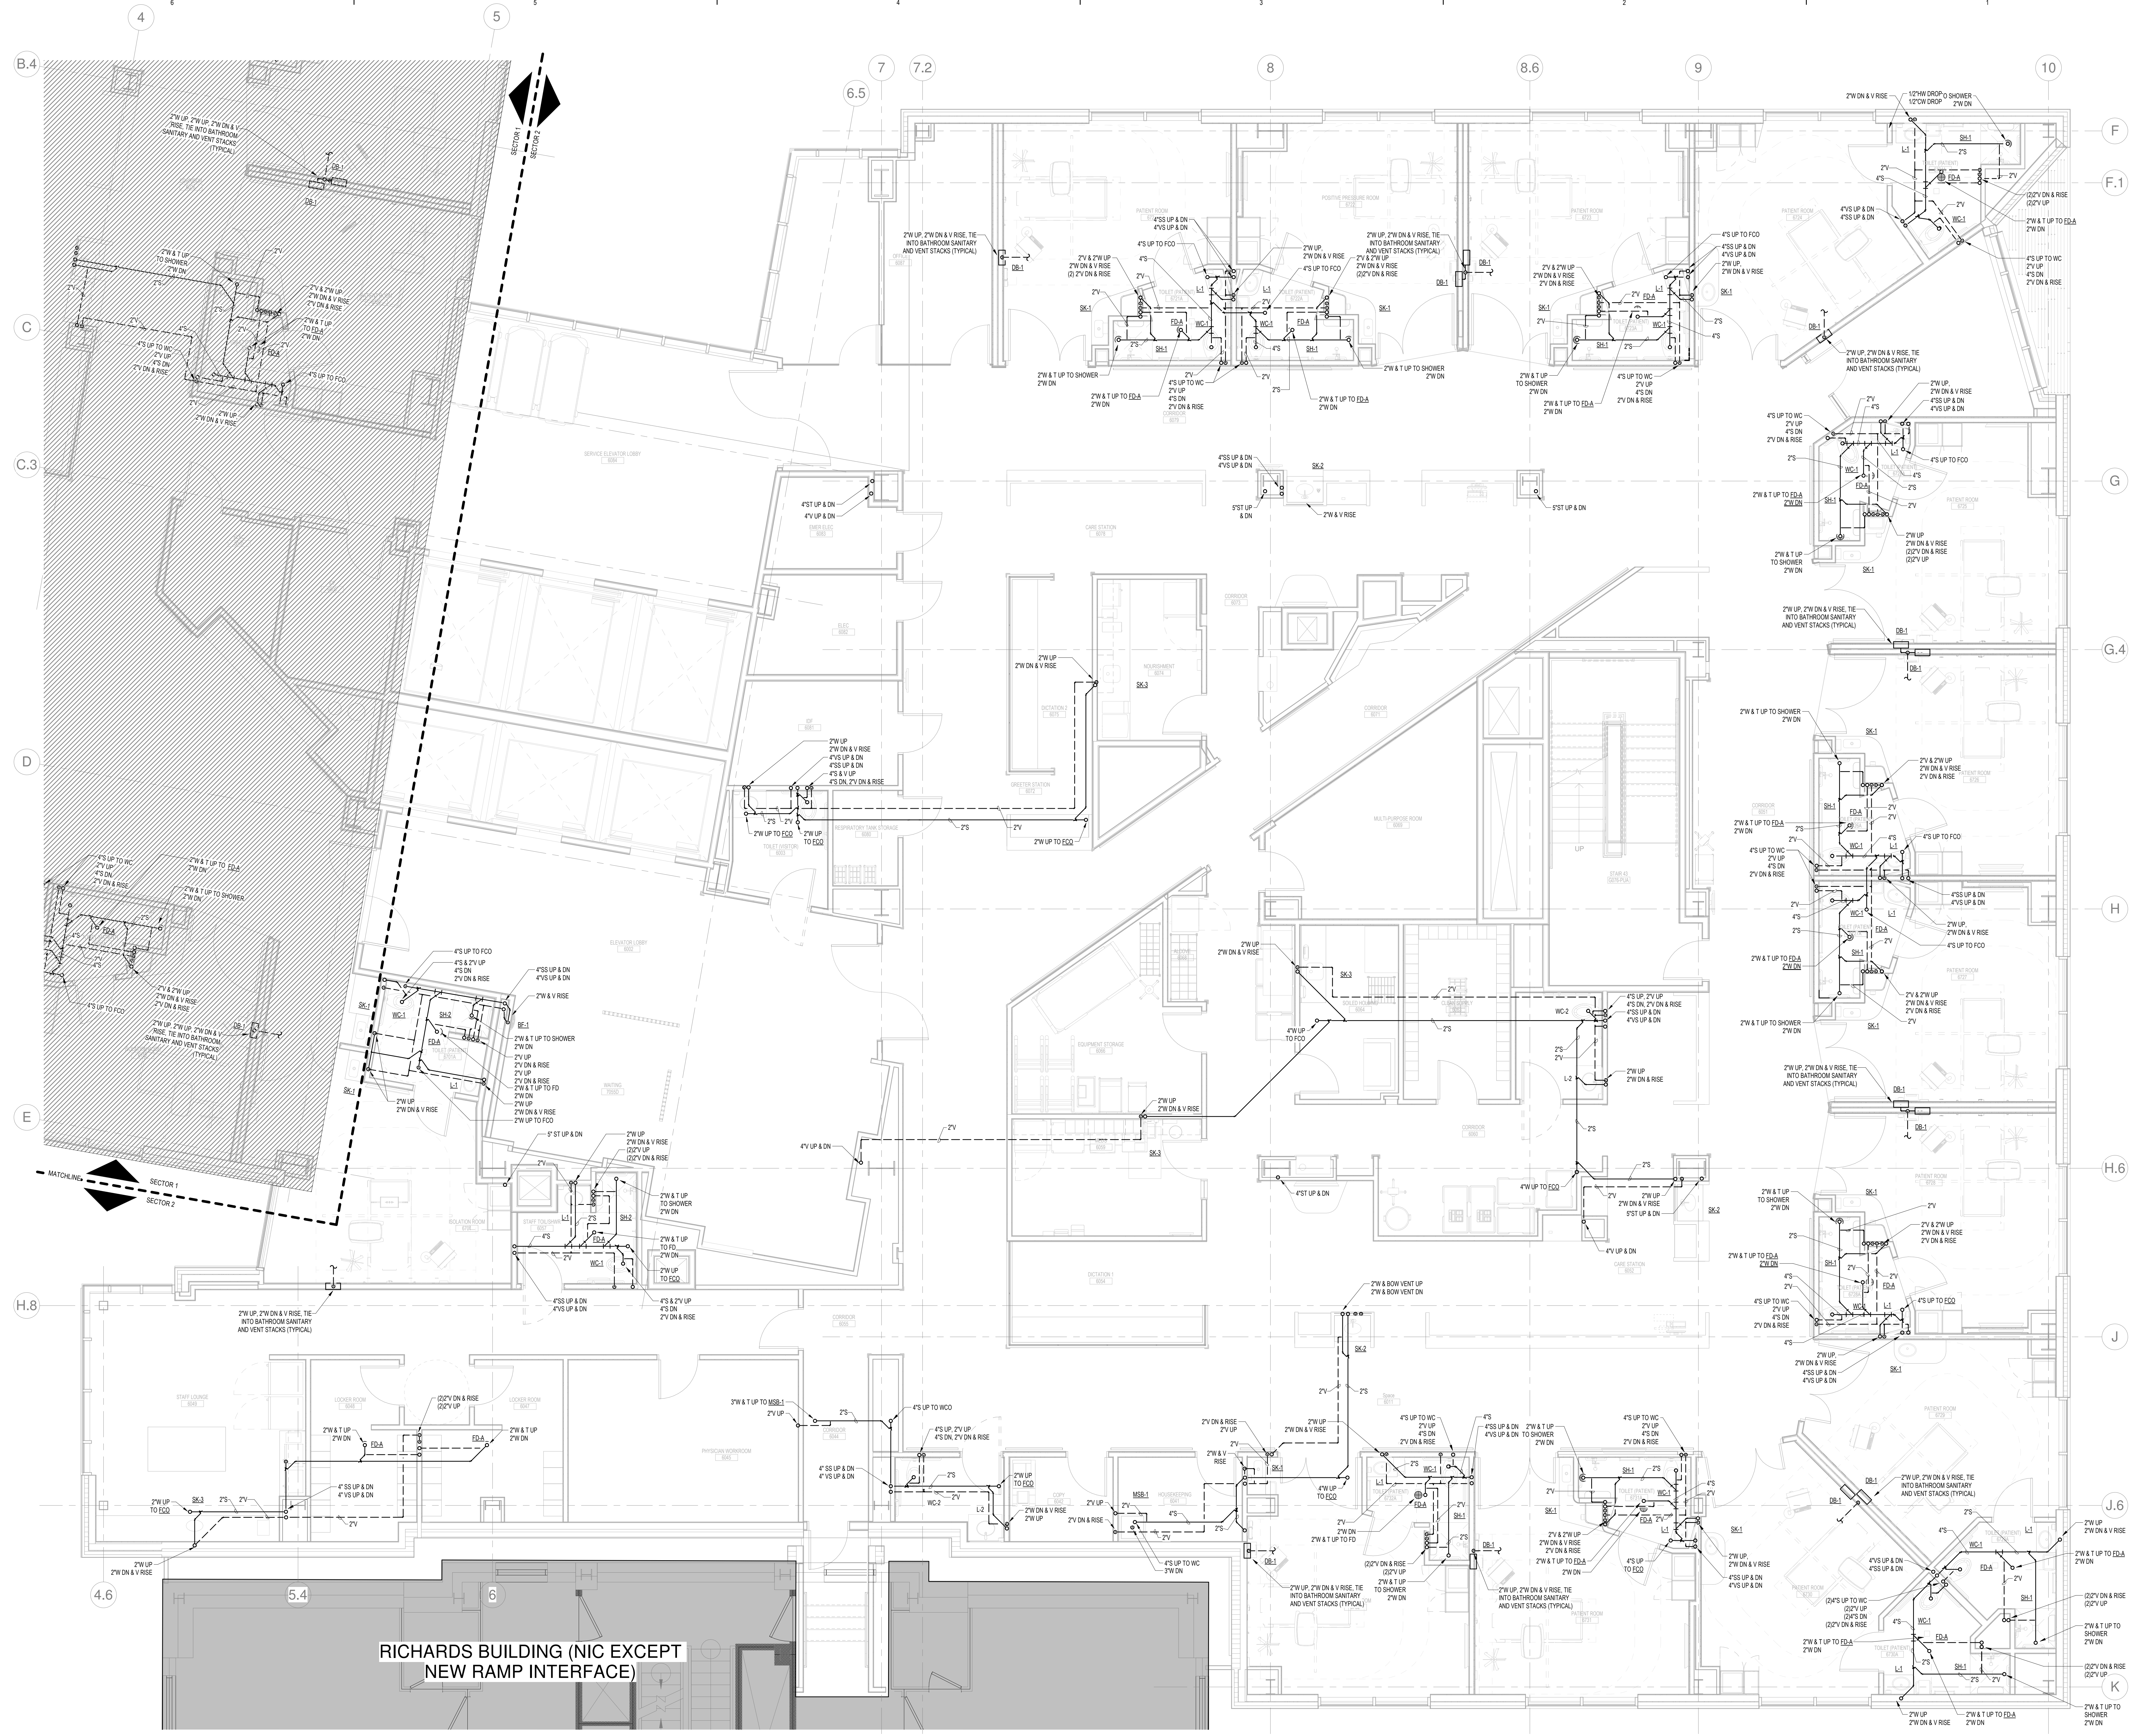

**RICHARDS BUILDING (NIC EXCEPT
 NEW RAMP INTERFACE)**