


CONSTRUCTION DOCUMENTS
JANUARY 28, 2018

NO.	ISSUE	DATE
Job Number	B150312-000	
Drawn	DGC	
Checked	PJR	
Approved	PJR	

TITLE
**PLUMBING
PENTHOUSE PLAN
- SECTOR 1**

SHEET NUMBER
P12-91

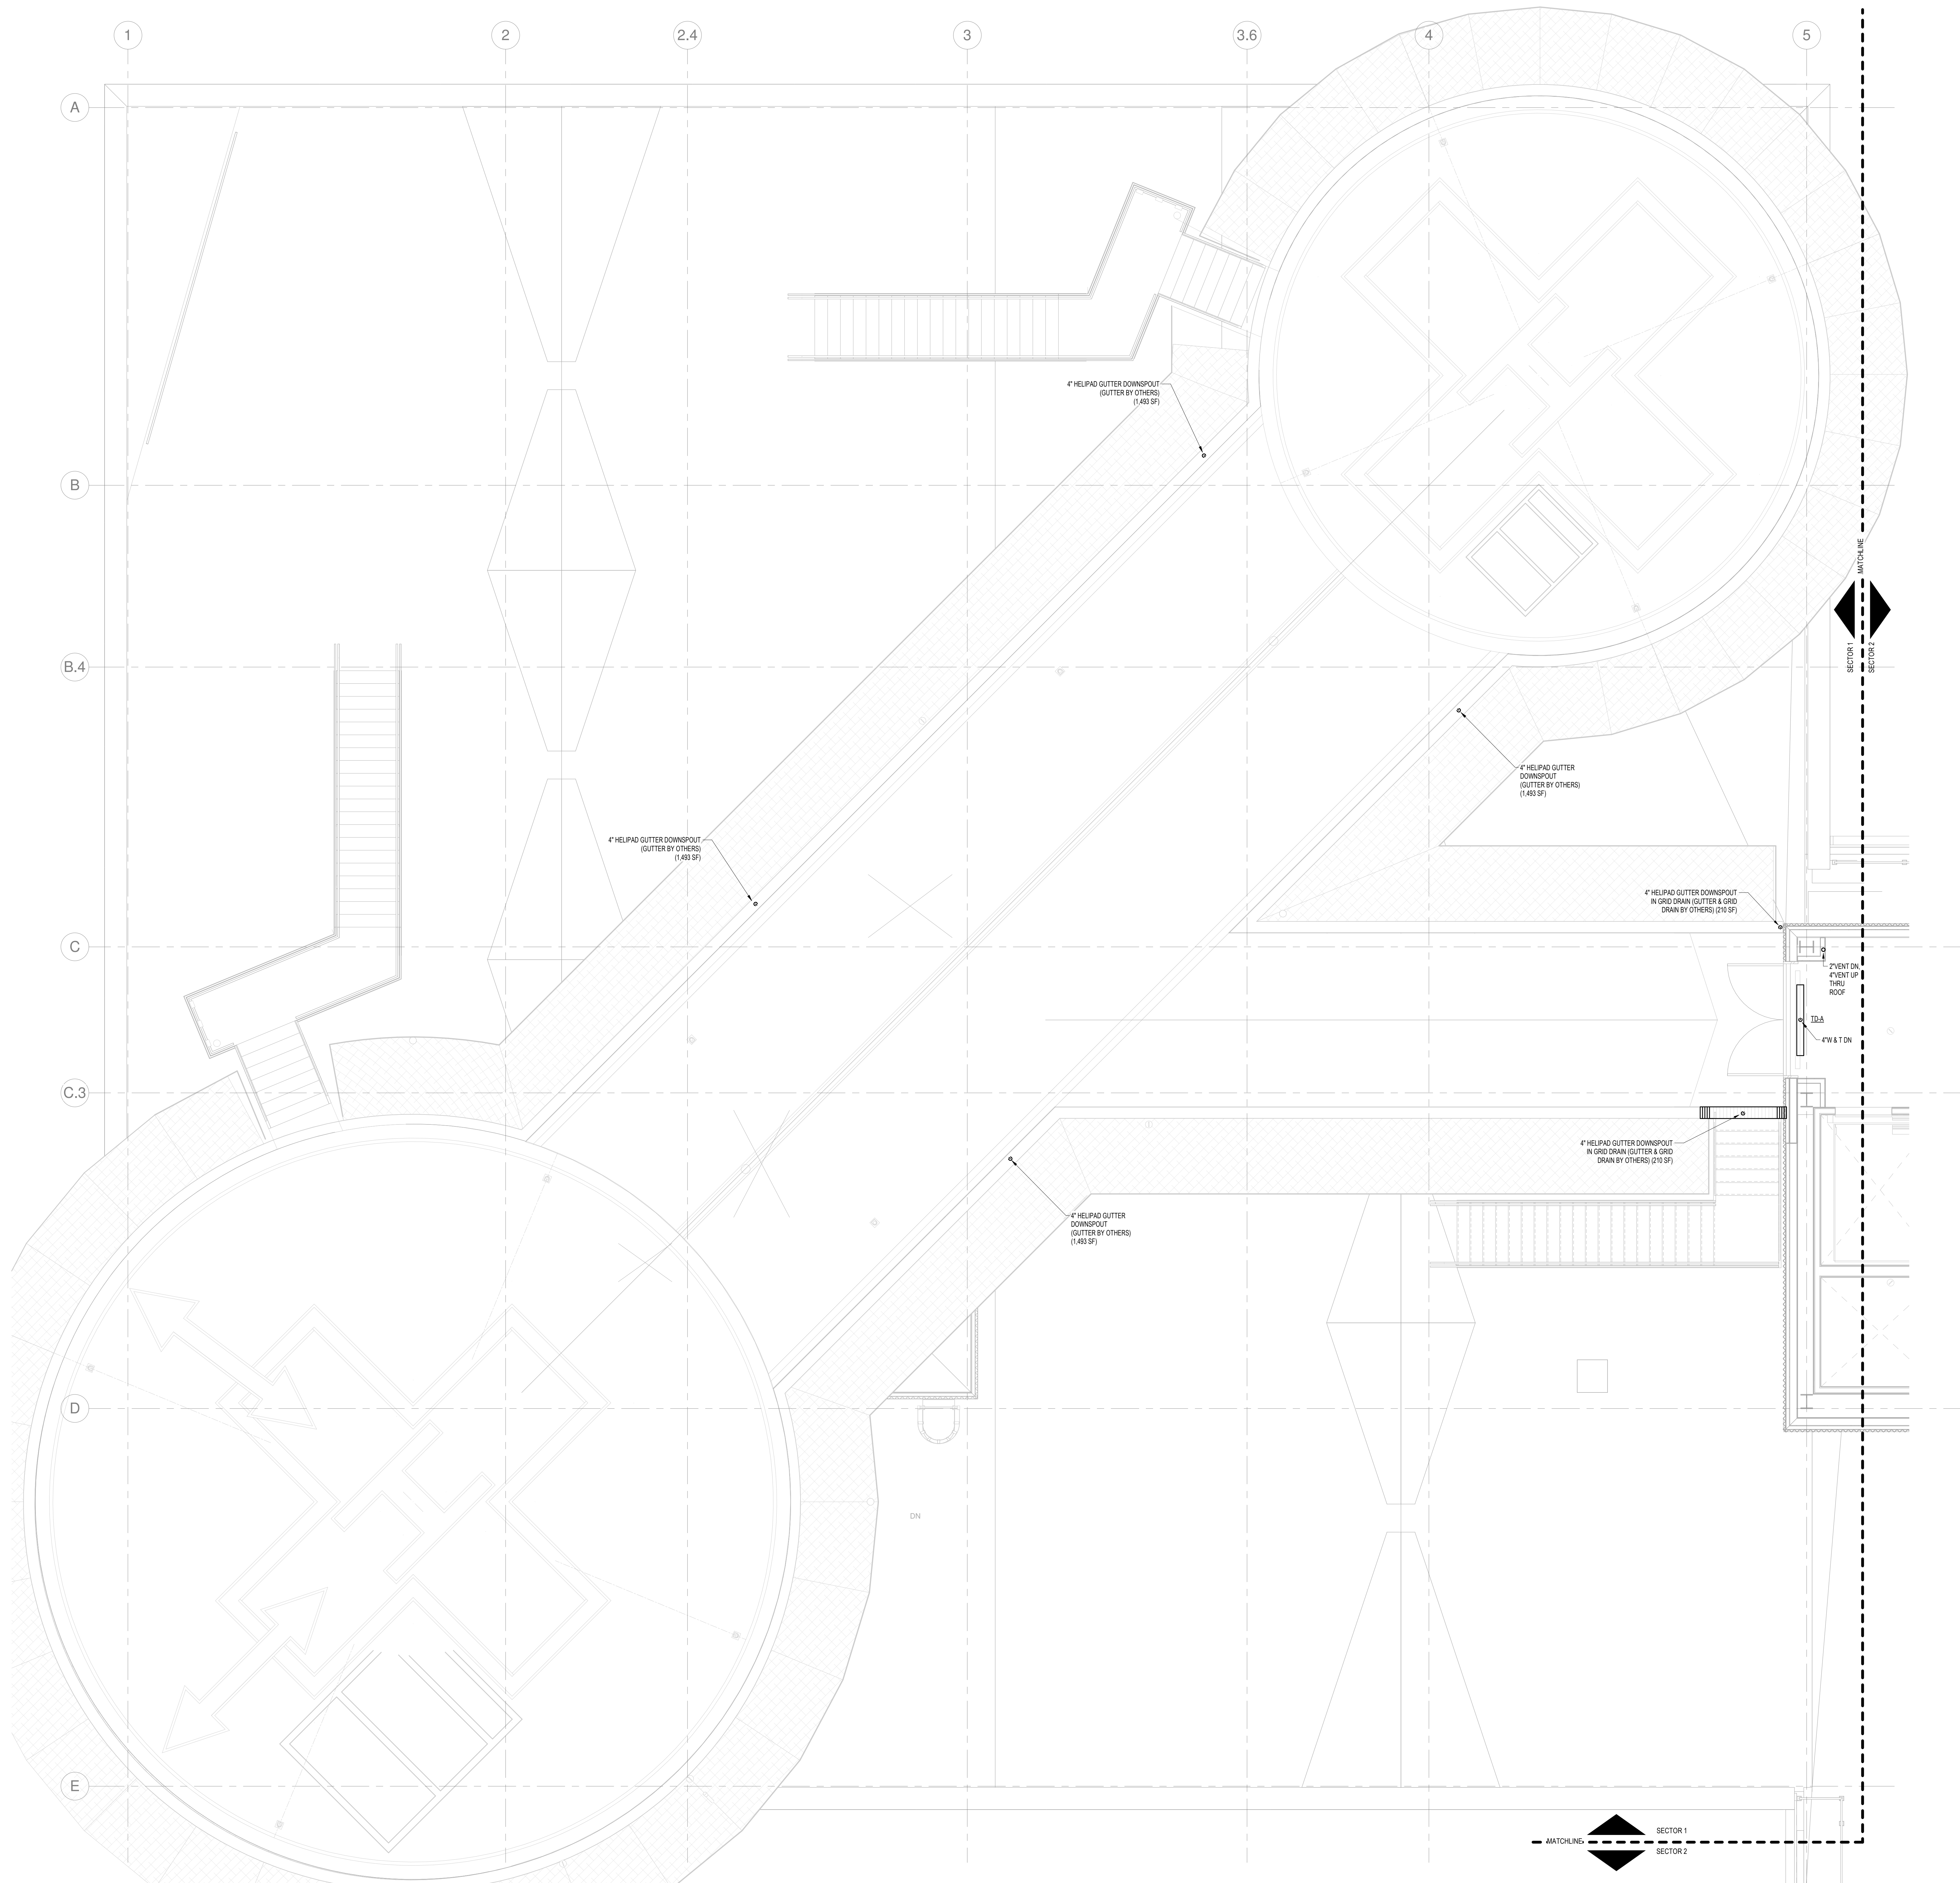

1 PENTHOUSE - SECTOR 1
SCALE: 1/4" = 1'-0"

3/23/2018 11:45:48 AM
C:\Revit Local Files_B150312\000\MMC East Tower 6&7 MEP17_Constr.plumbing.rvt