


CONSTRUCTION DOCUMENTS
JANUARY 28, 2018

NO	ISSUE	DATE
1	ADDENDUM NO. 1	03/22/18

Job Number: B150312-000
Drawn: TU
Checked: DPR
Approved: DPR

TITLE
**MECHANICAL
FLOW DIAGRAMS**
SHEET NUMBER
M00-31

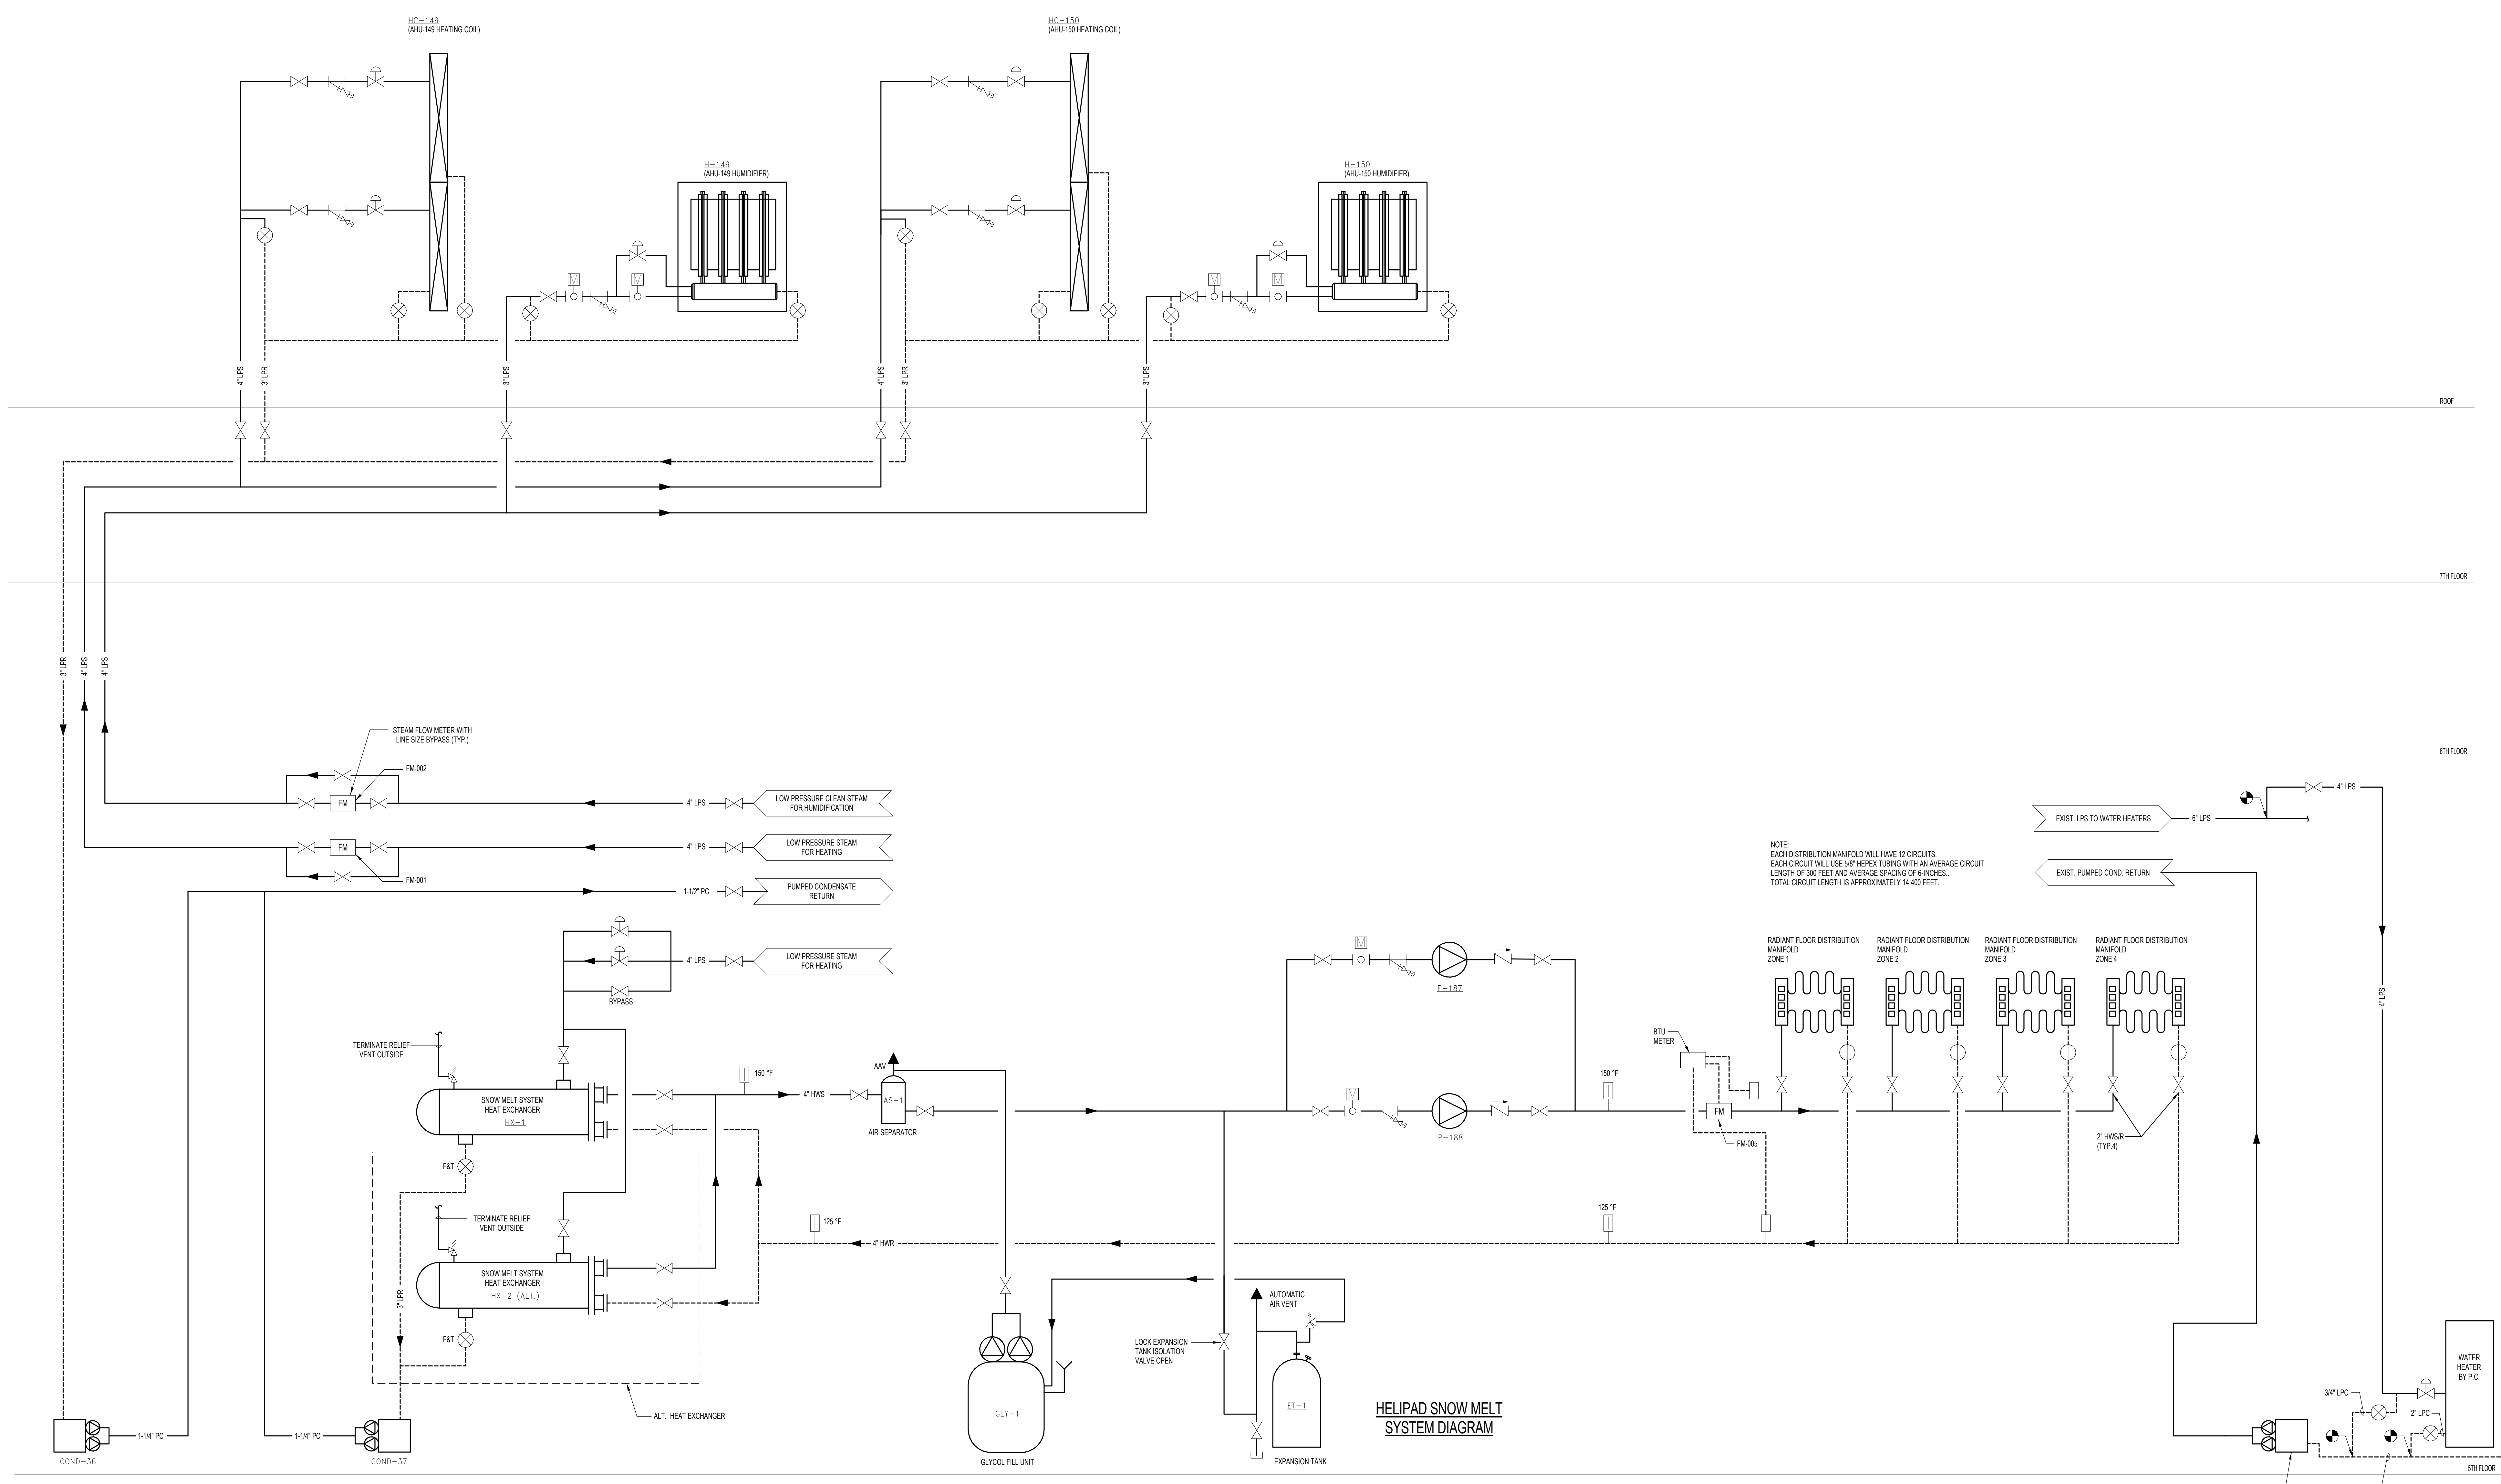

1 STEAM FLOW DIAGRAM
SCALE: NTS

3/29/2018 11:23:37 AM
C:\Revit Local Files_B150312\000\MDC East Tower 6&7 MEP17_Constral_construction.rvt