


| NO | ISSUE | DATE |
|----|----------------|----------|
| 1 | ADDENDUM NO. 1 | 03/22/18 |

Job Number: B150312-000
 Drawn: TU
 Checked: DPR
 Approved: DPR

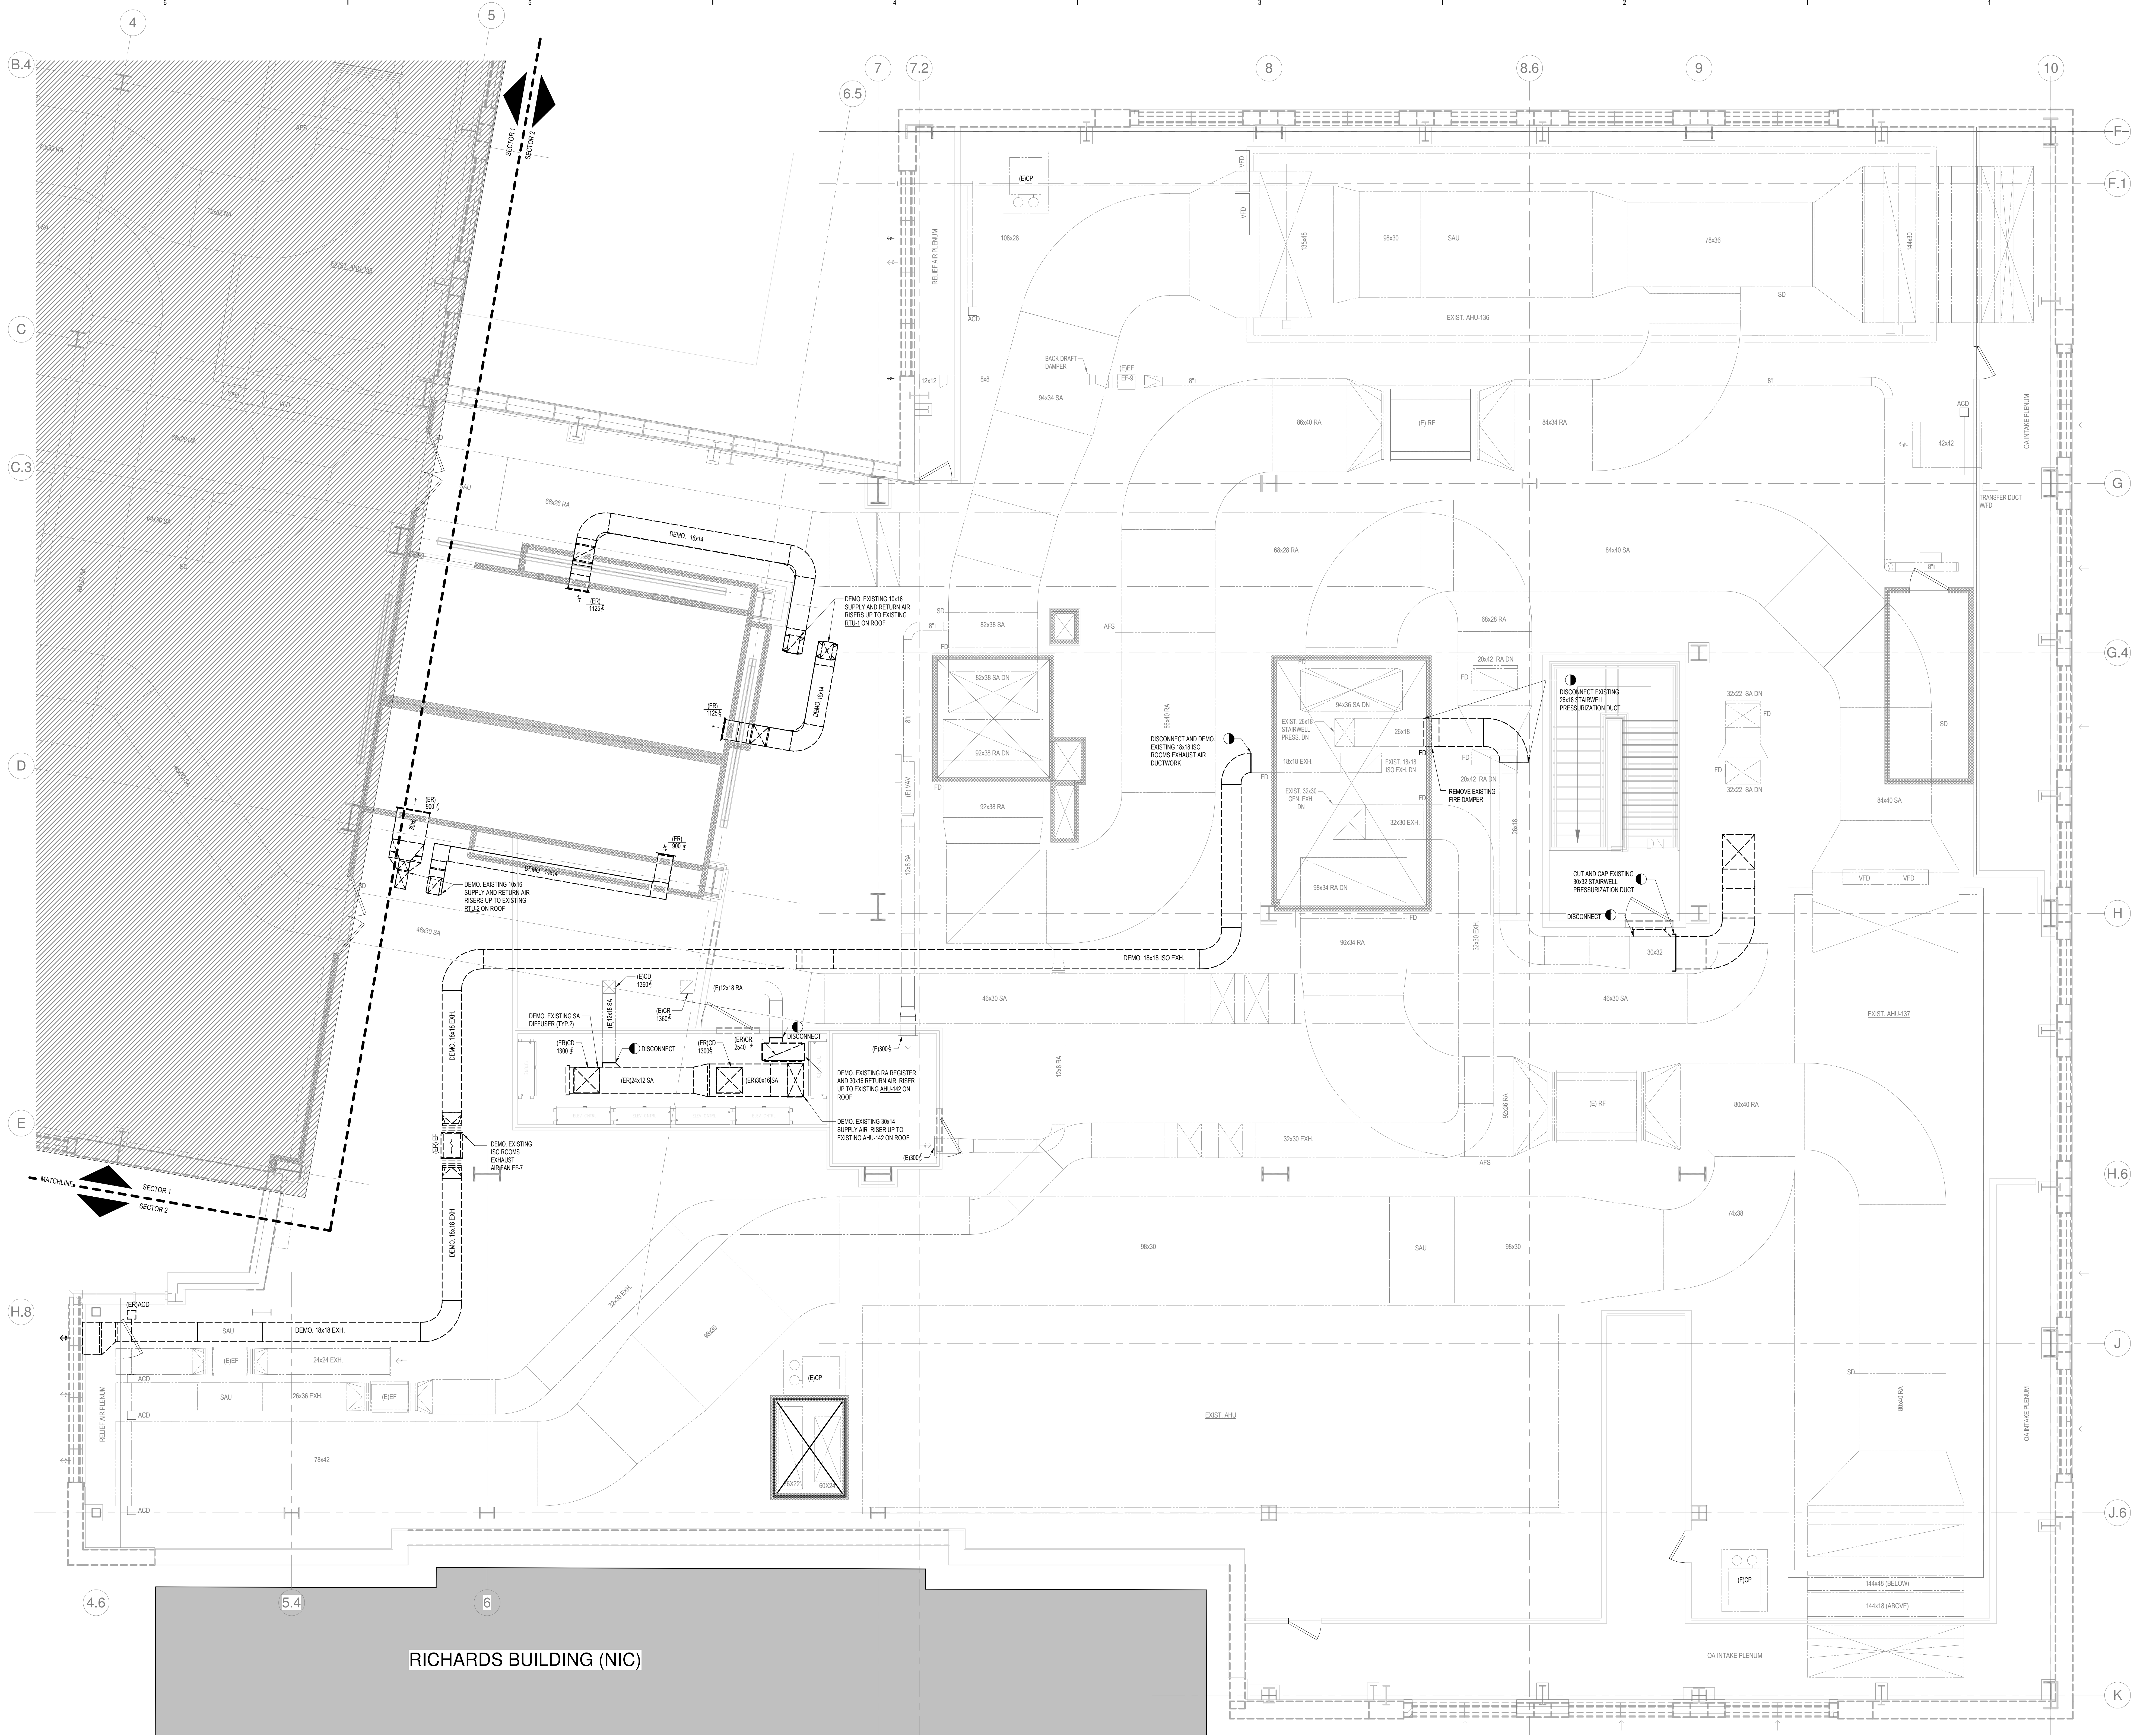

RICHARDS BUILDING (NIC)