
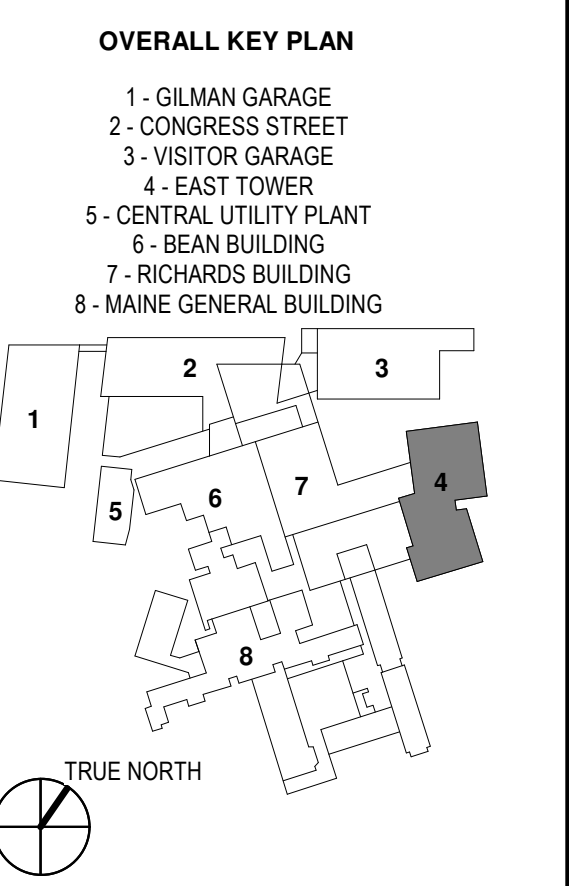


KEY PLANS

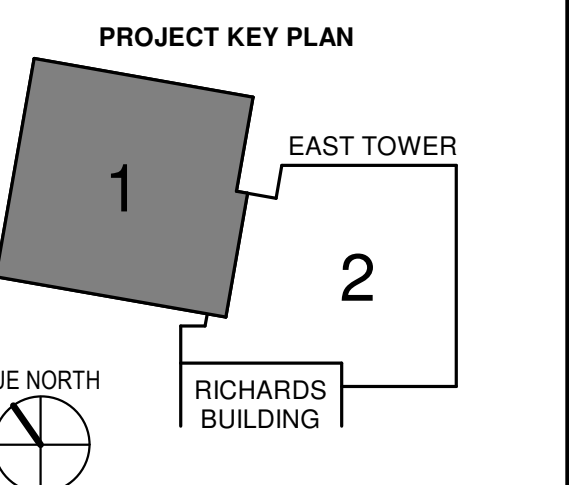


CONSTRUCTION DOCUMENTS  
JANUARY 28, 2018

NO.	ISSUE	DATE
Job Number	B150312-000	
Drawn	TU	
Checked	DFR	
Approved	DFR	

TITLE  
**MECHANICAL  
ROOM DEMOLITION  
PLAN - SECTOR 1**

SHEET NUMBER

**M04-61**

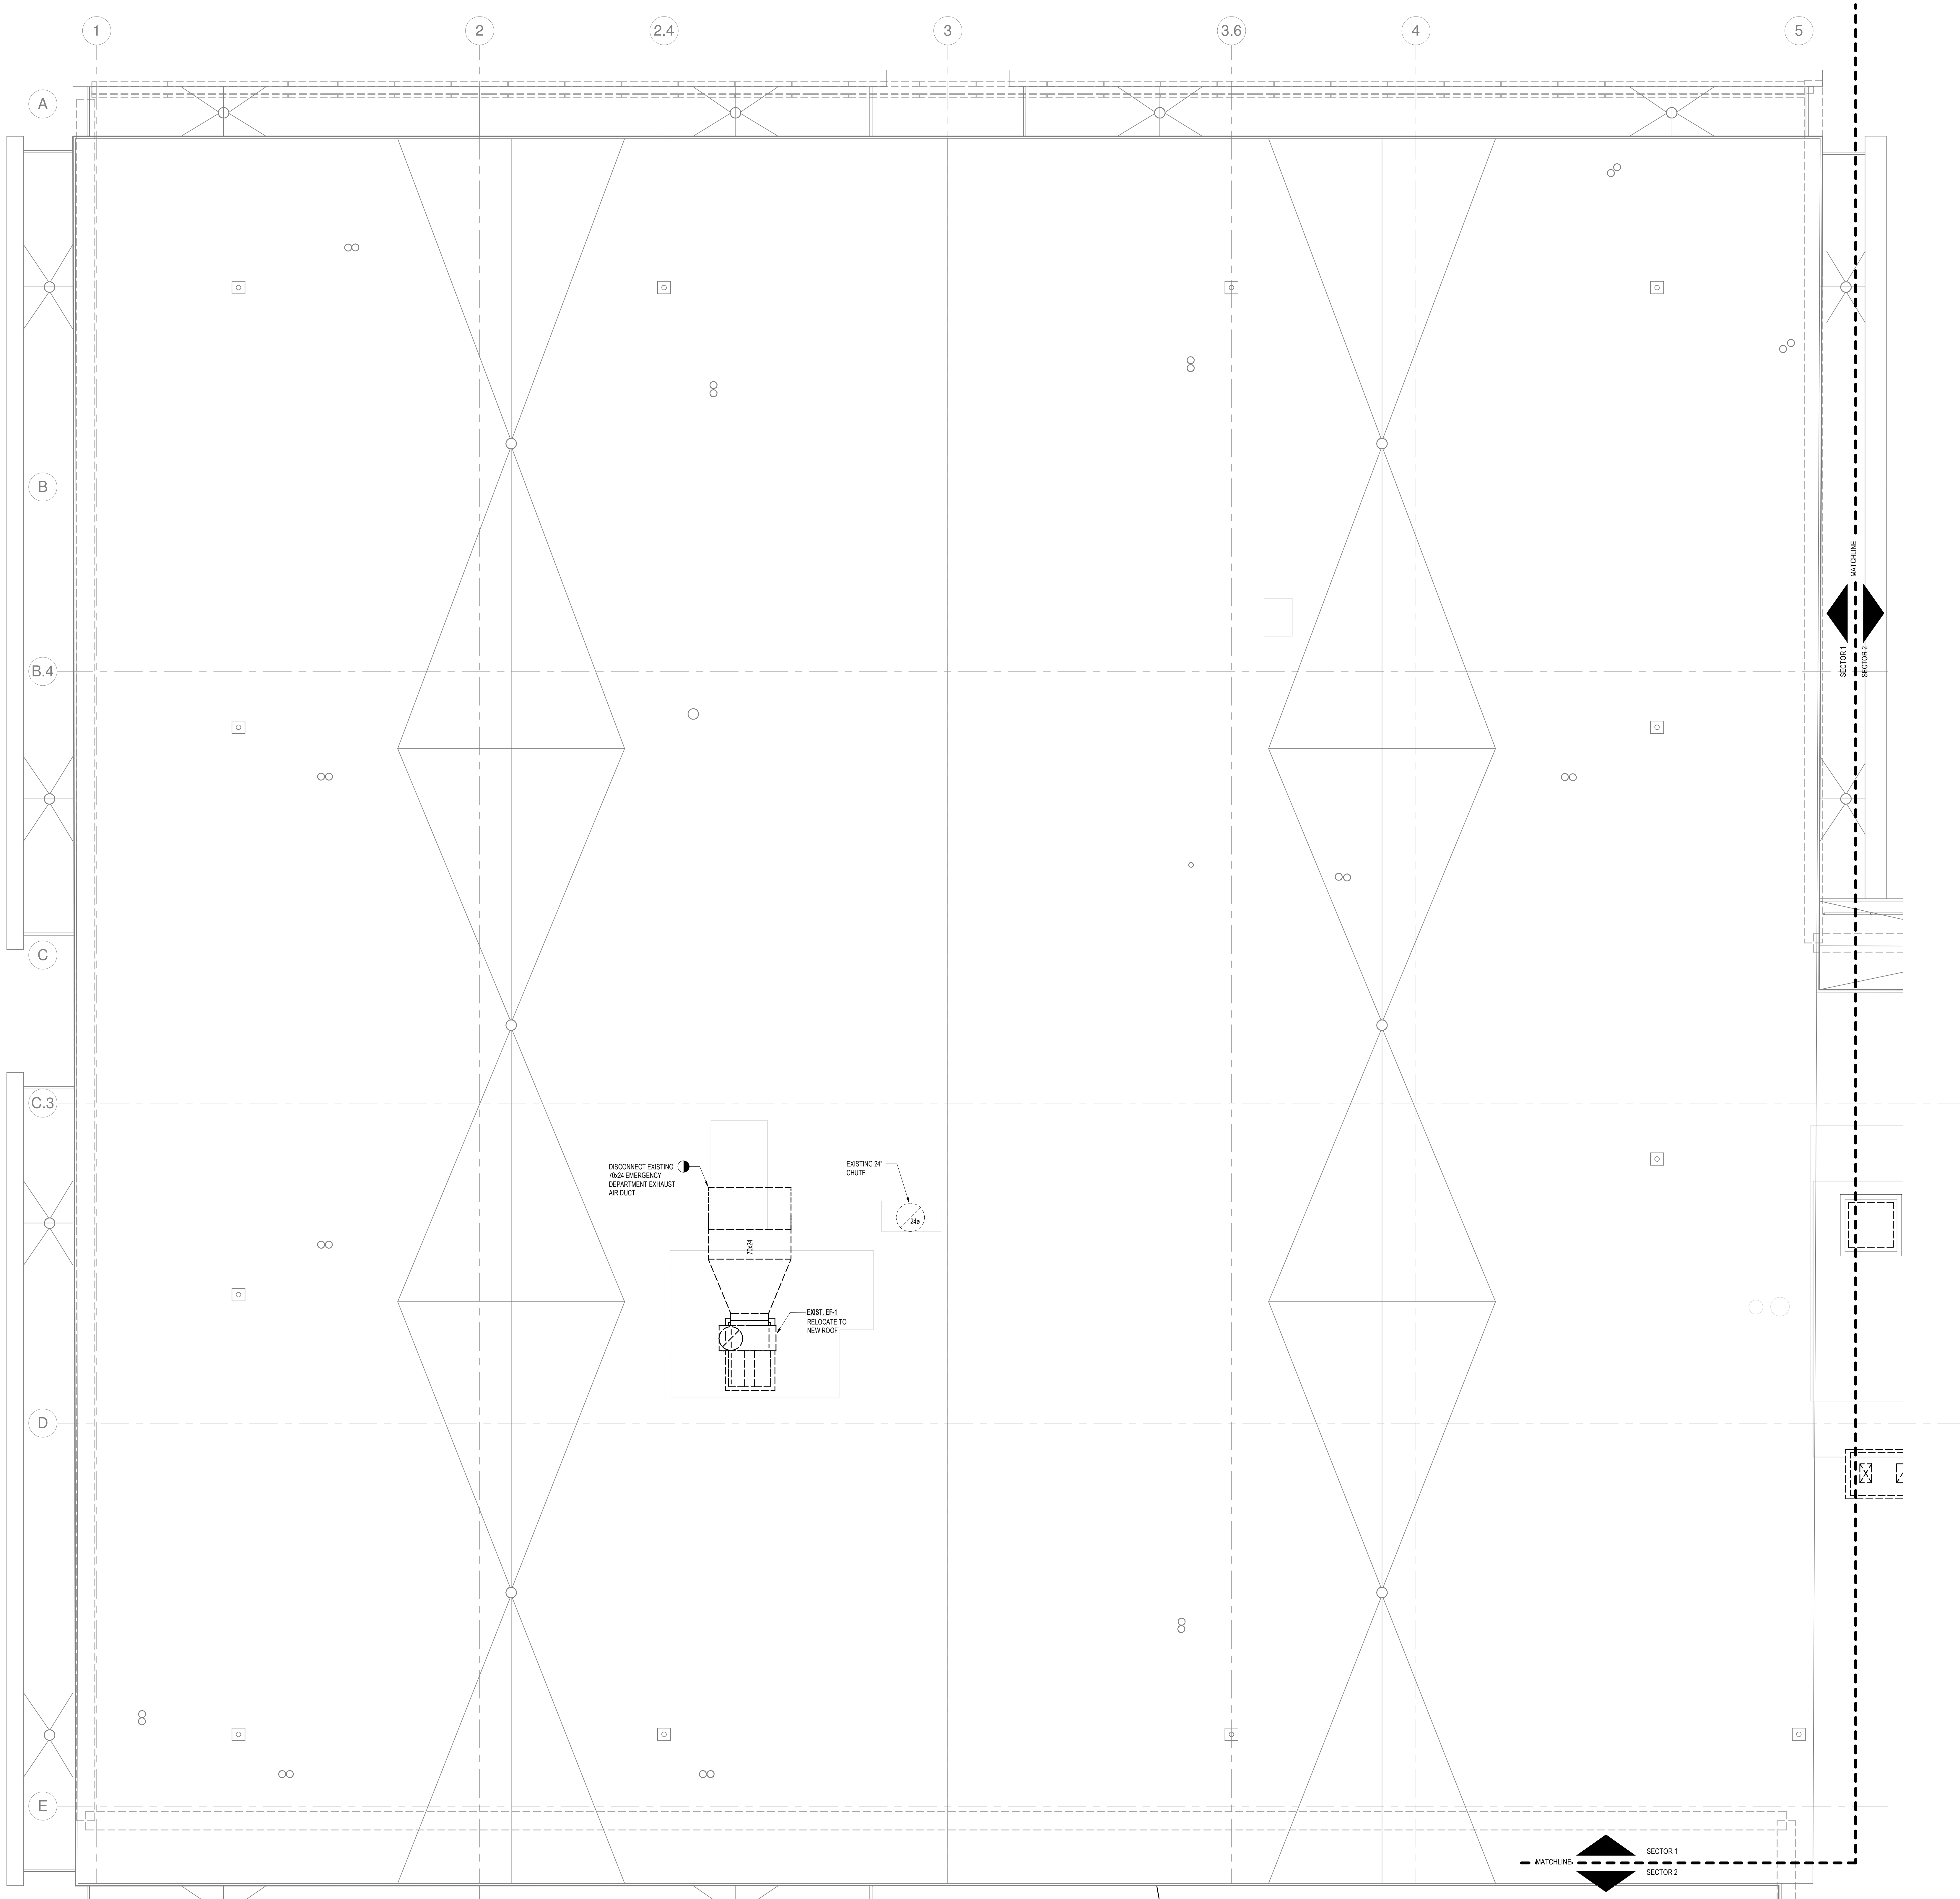

1 LEVEL 6 - SECTOR 1  
SCALE: 1/4" = 1'-0"

3/23/2018 11:24:48 AM  
C:\Revit Local Files\_\B150312\000\MDC East Tower 6&7 MEP17\_Constr\_documents.rvt