


NO	ISSUE	DATE
Job Number	B150312-000	
Drawn	TU	
Checked	DFR	
Approved	DFR	

**MECHANICAL  
FIFTH FLOOR  
PIPING  
DEMOLITION PLAN  
SECTOR 1  
SHEET NUMBER**

**M05-51**

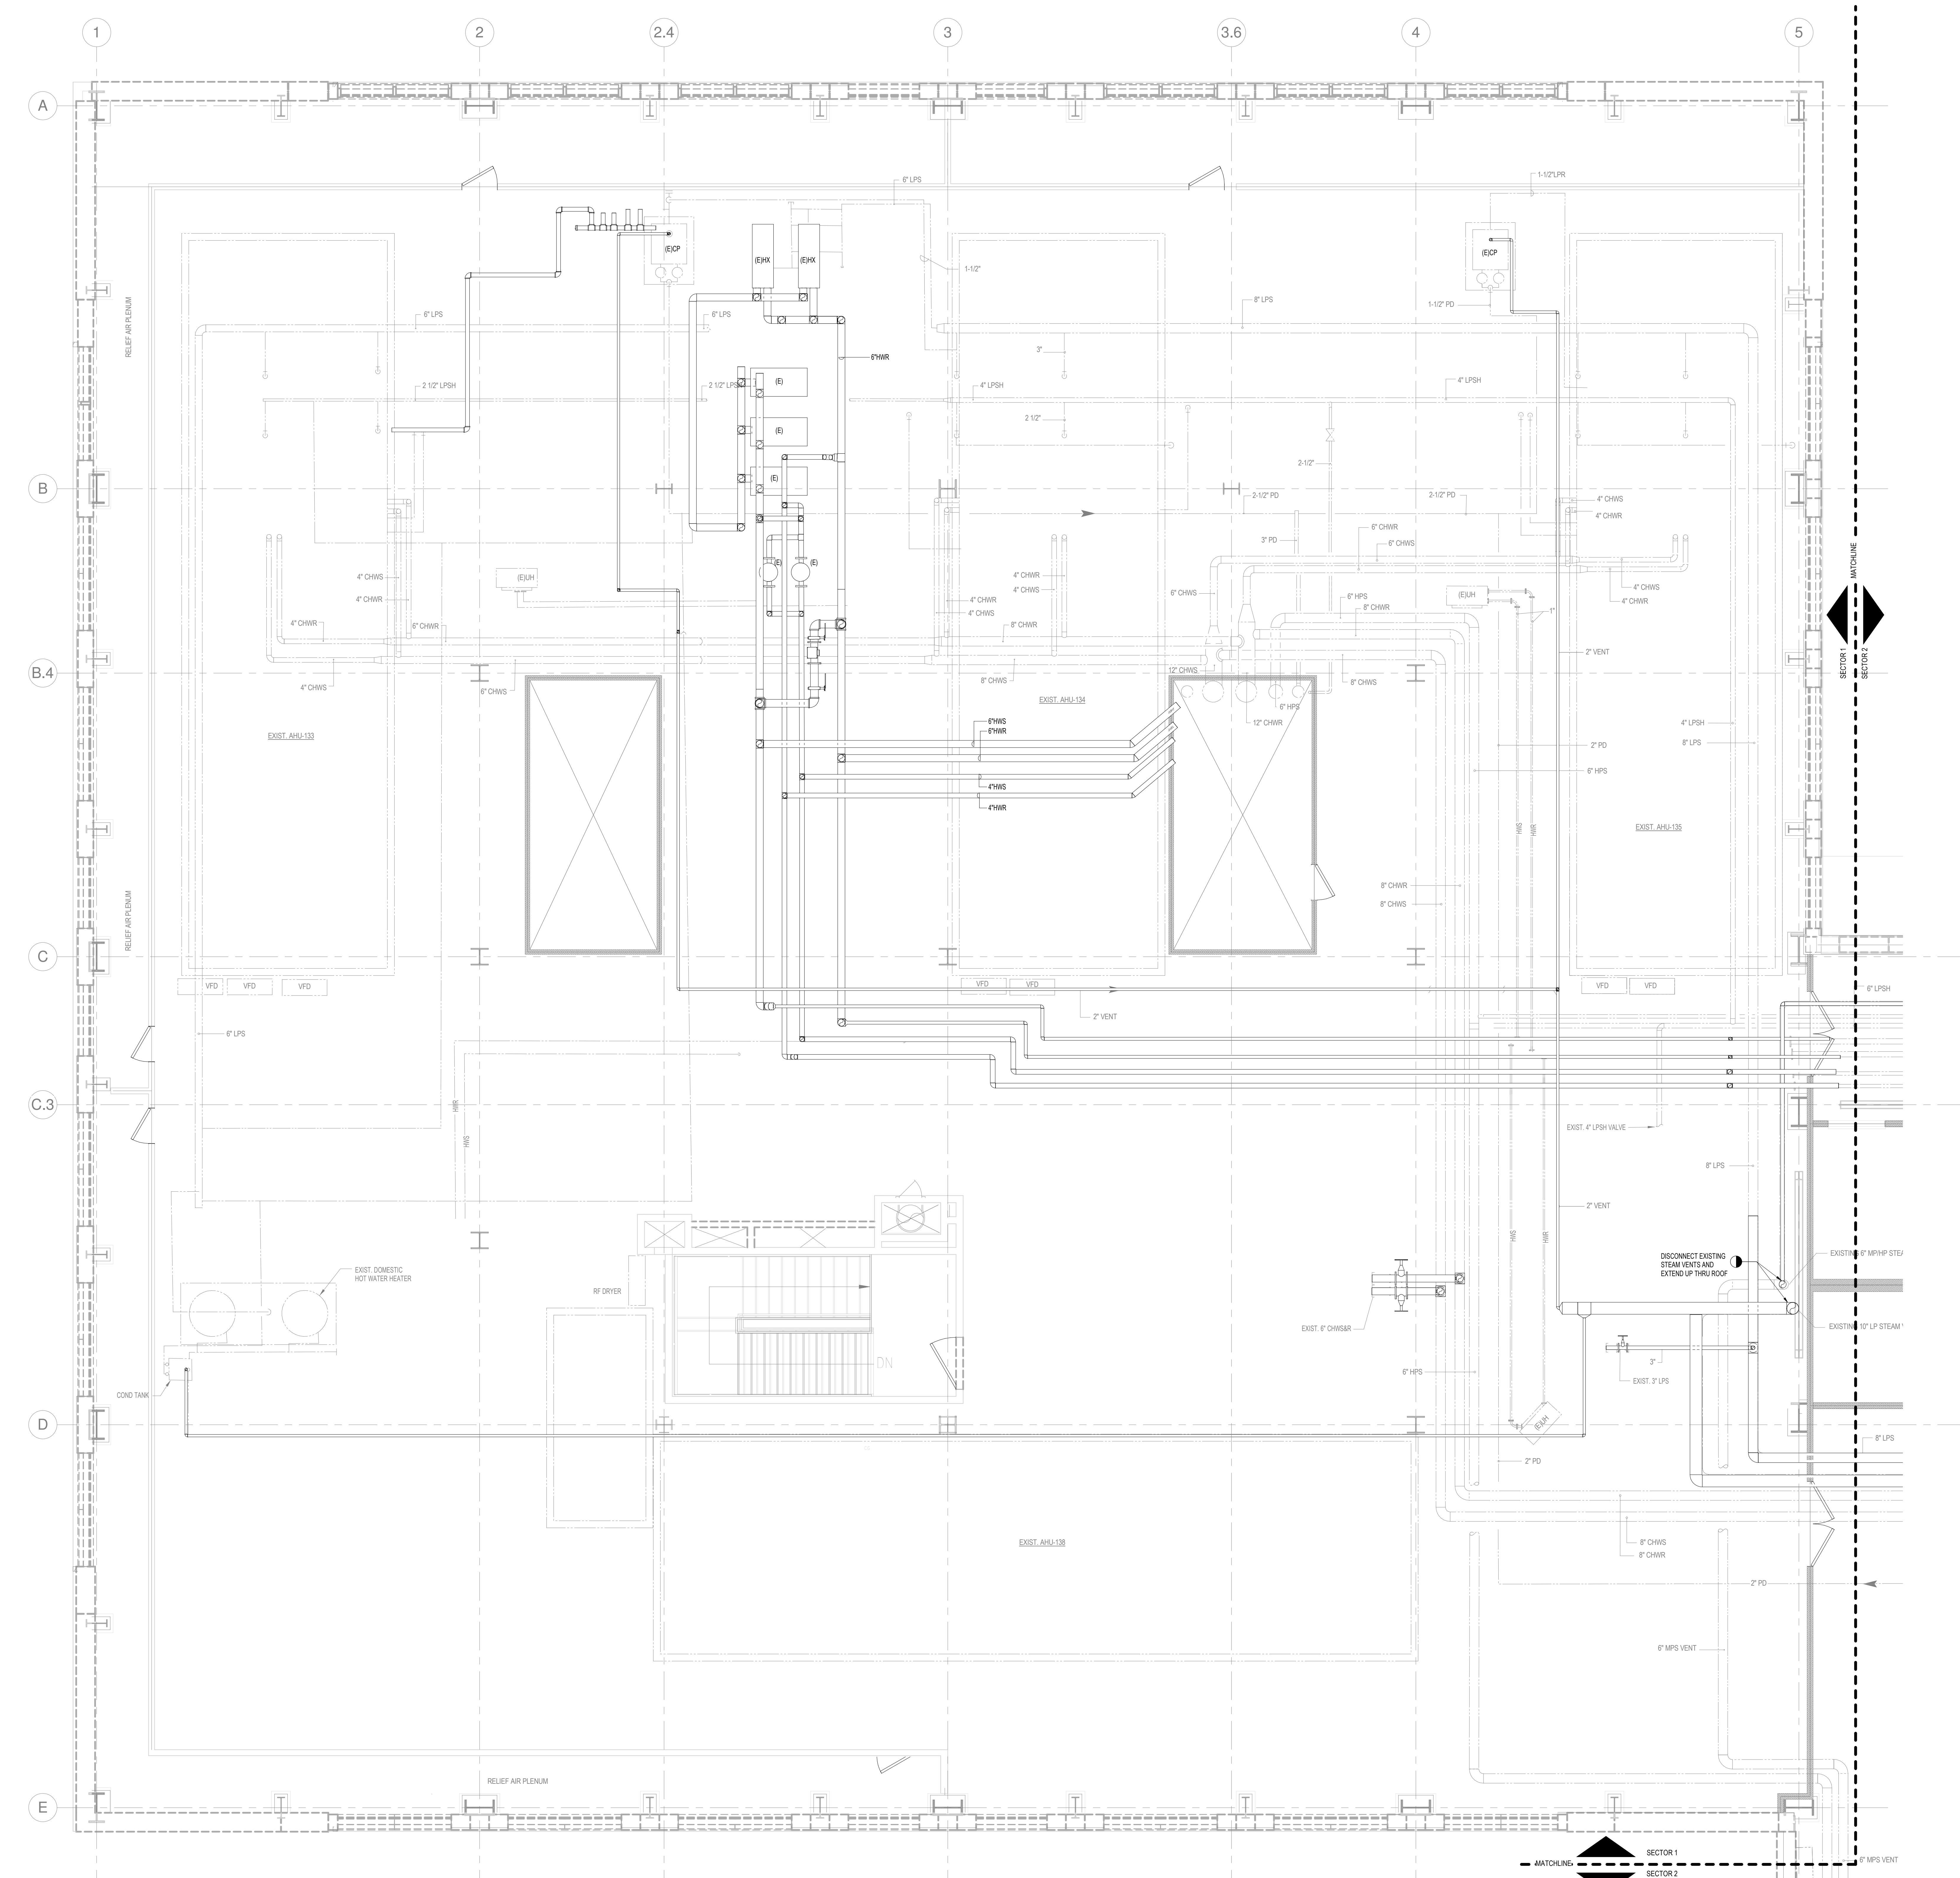

**LEVEL 5 - SECTOR 1**  
SCALE: 1/4" = 1'-0"

3/29/2018 11:25:22 AM  
C:\Revit Local Files\_B150312\000\MDC East Tower 6&7 MEP17\_Constr\_documents\mvt