


NO	ISSUE	DATE
Job Number	B150312-000	
Drawn	TU	
Checked	DFR	
Approved	DFR	

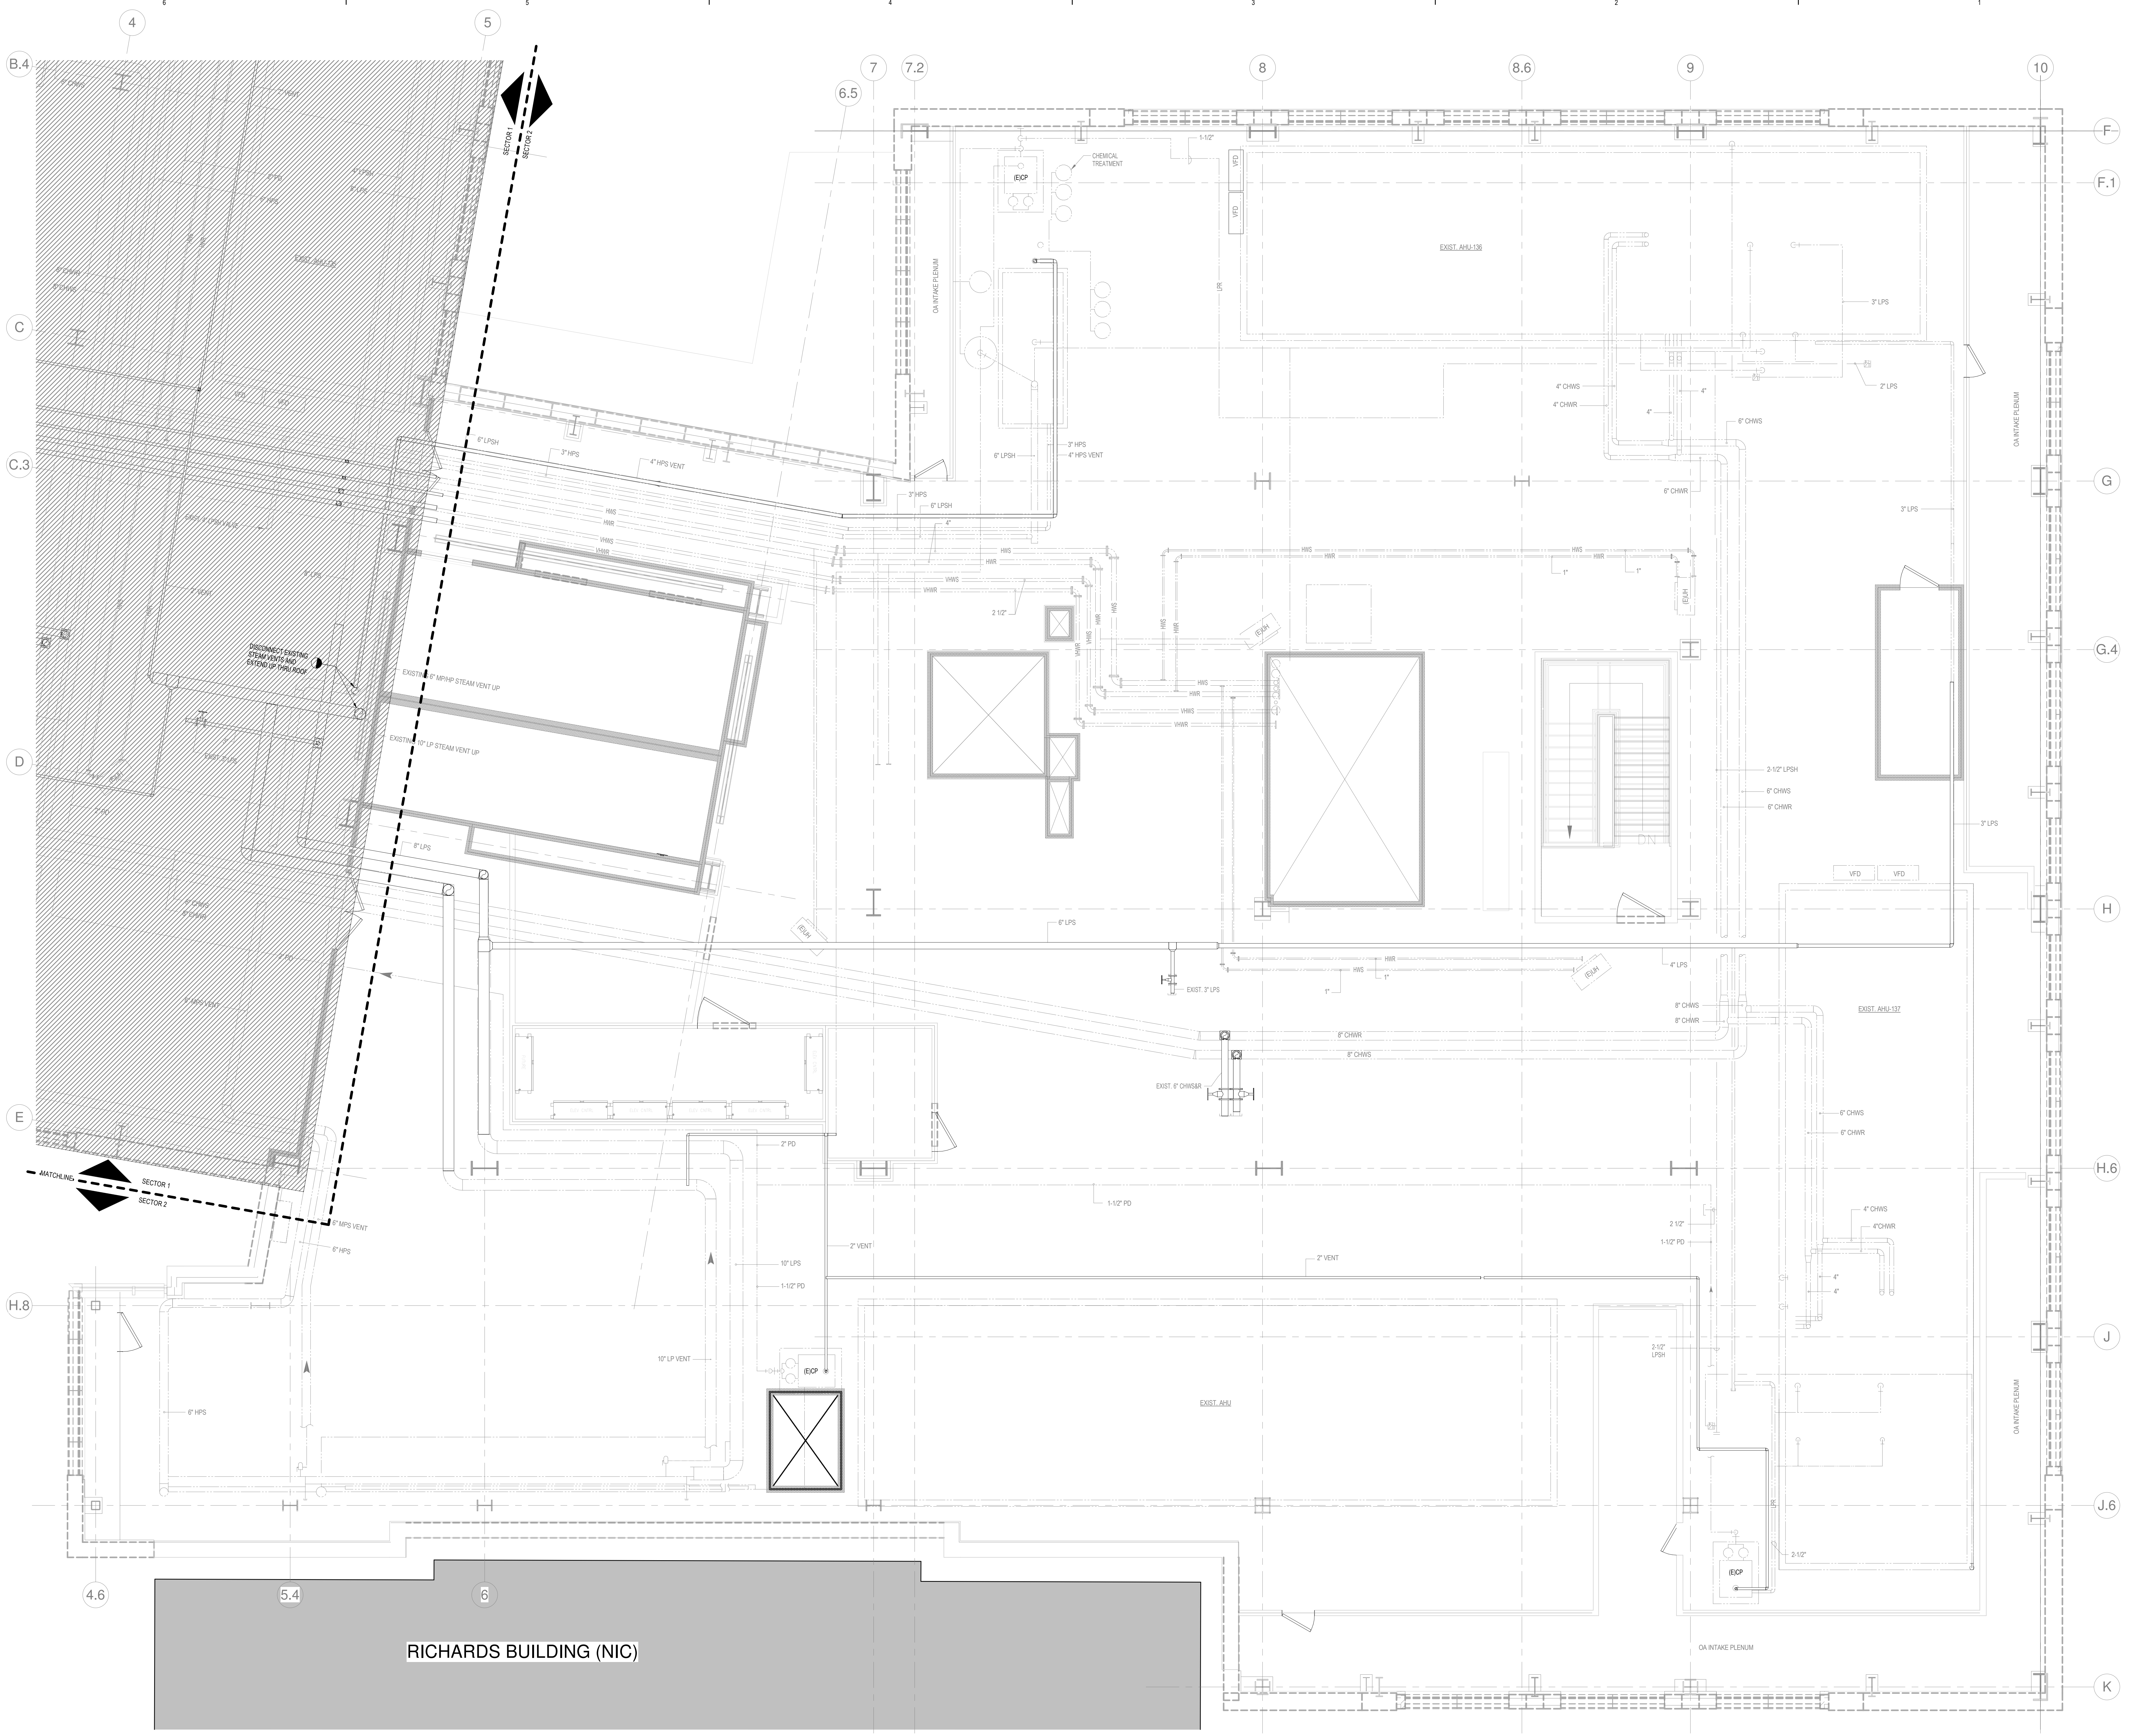

1 LEVEL 5 - SECTOR 2
SCALE: 1/8" = 1'-0"

3/29/2018 11:25:43 AM
C:\Revit Local Files_B150312\000\M05 East Tower 6&7 MEP17_Constr.dwg