



NO	ISSUE	DATE
1	ADDENDUM NO. 1	03/22/18

Job Number: B150312-000  
Drawn: TU  
Checked: DPR  
Approved: DPR

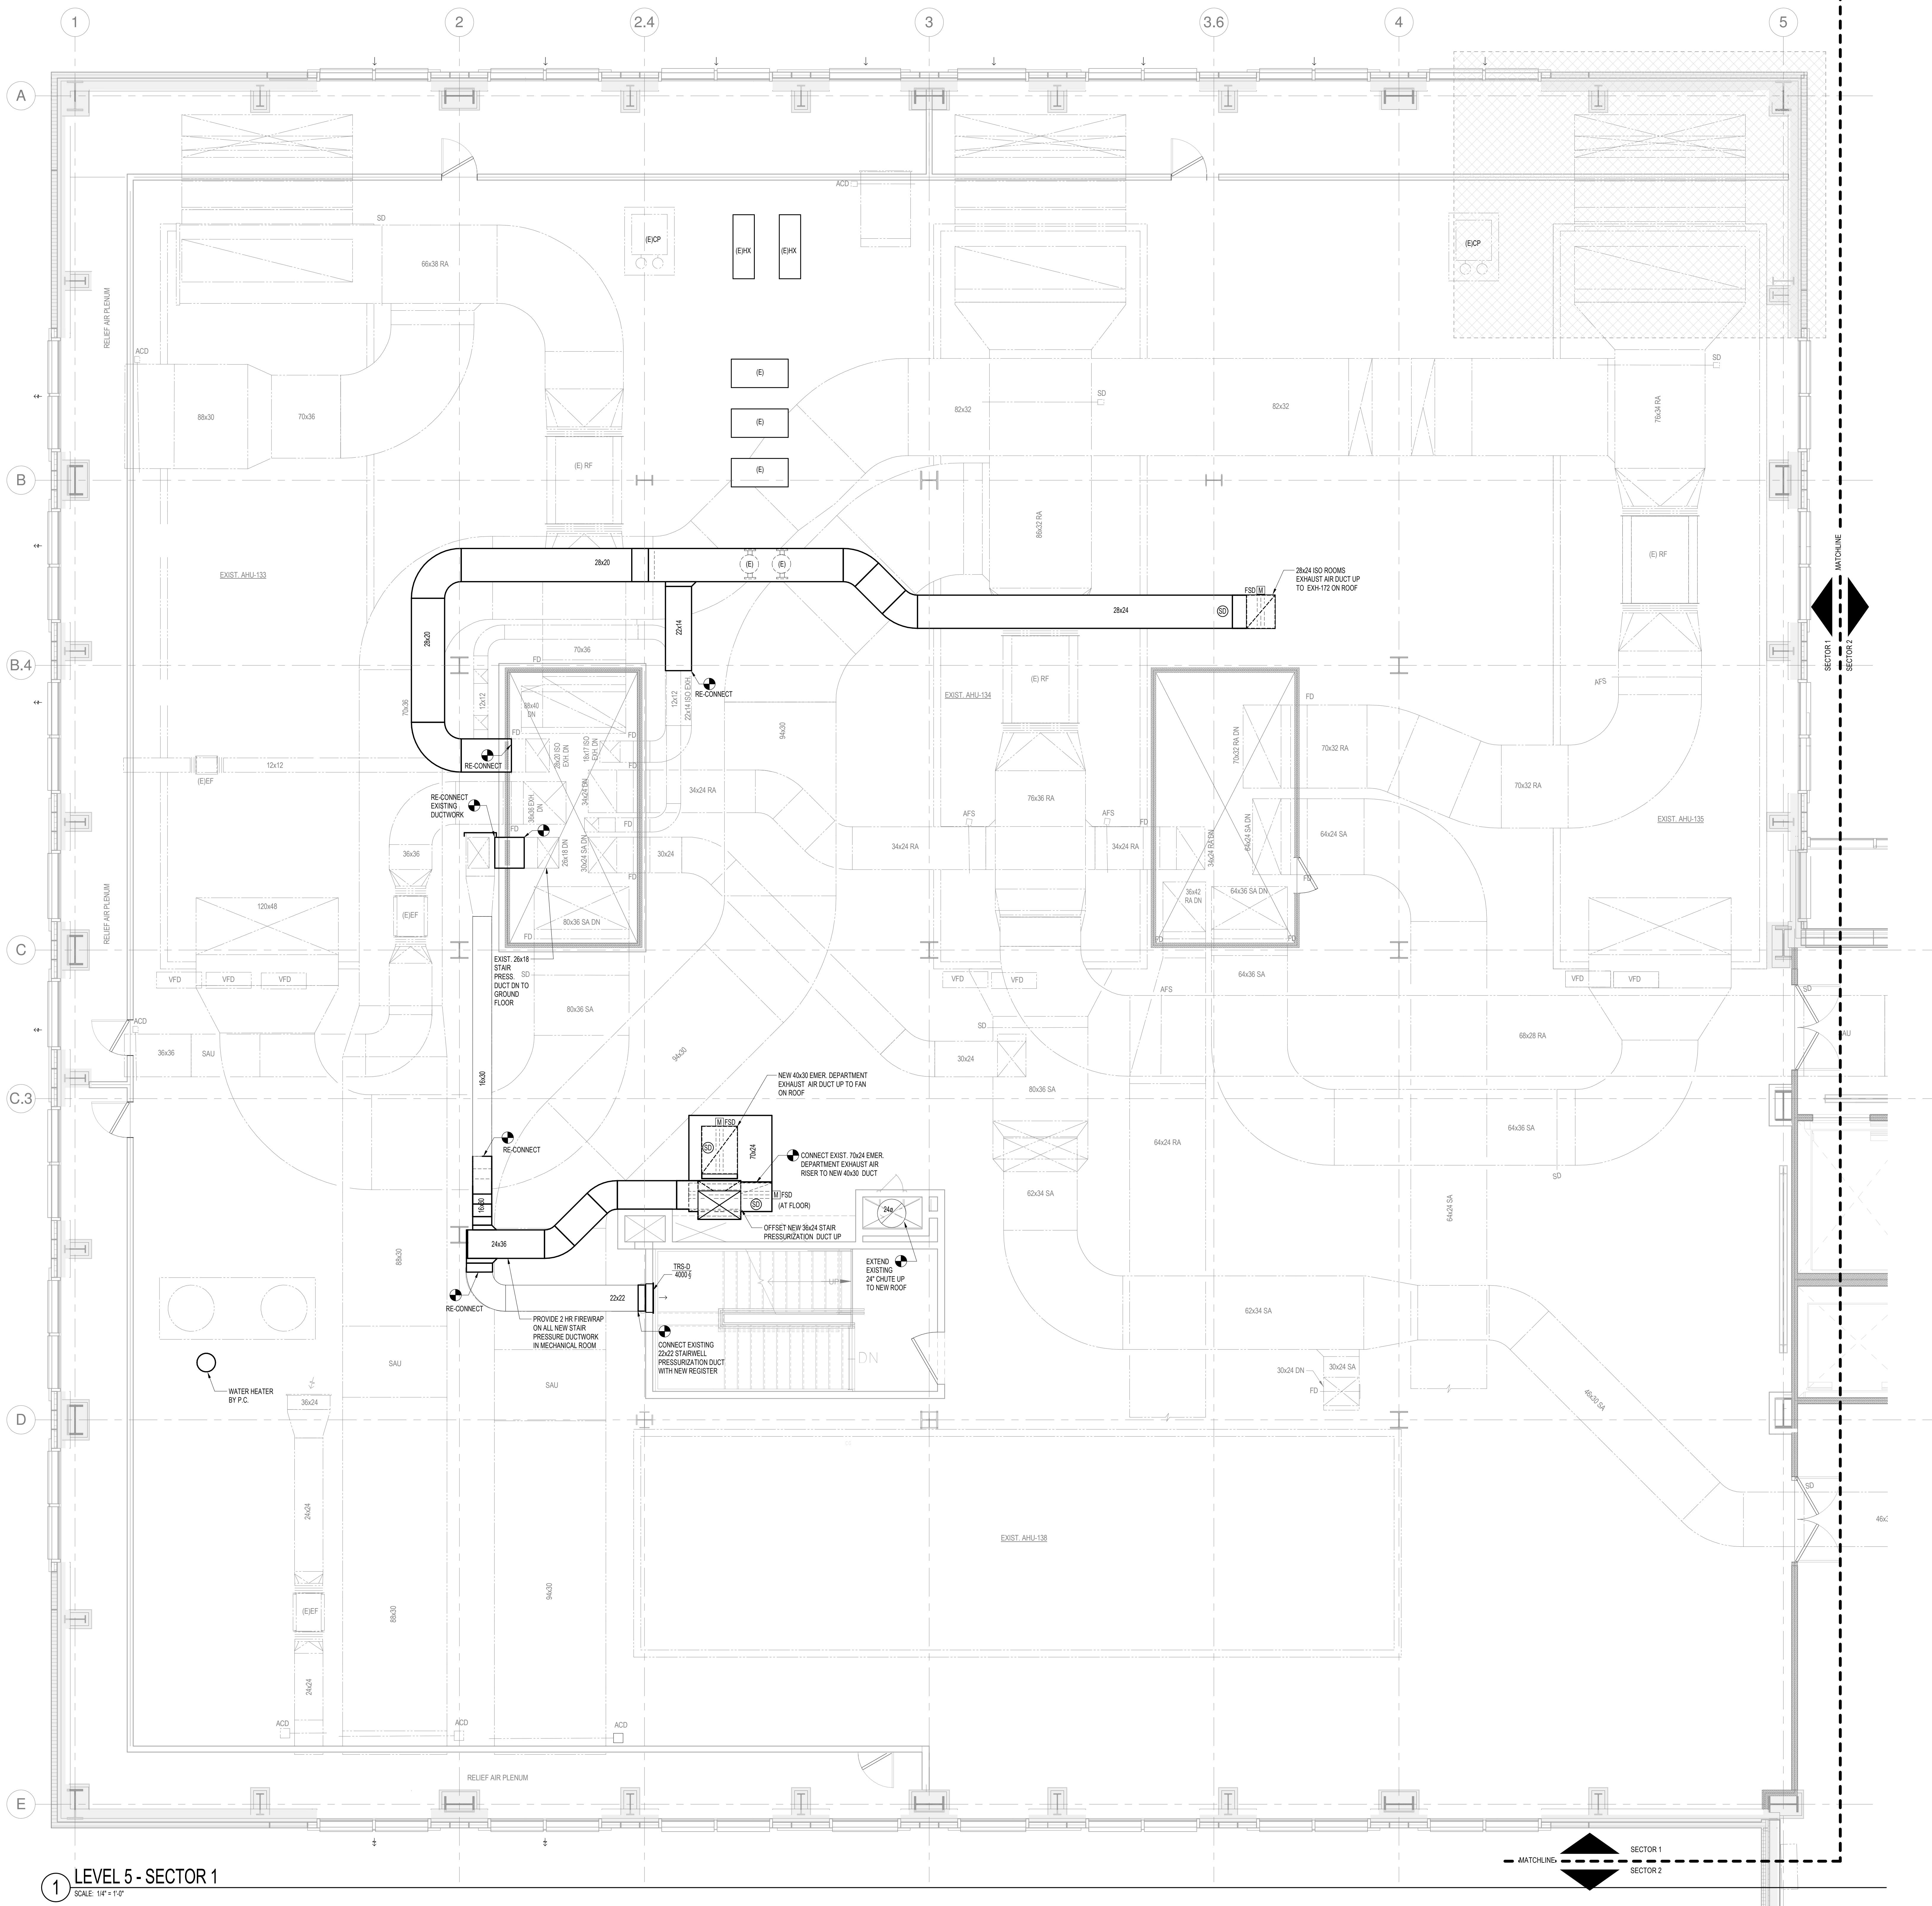

**LEVEL 5 - SECTOR 1**  
SCALE: 1/8" = 1'-0"

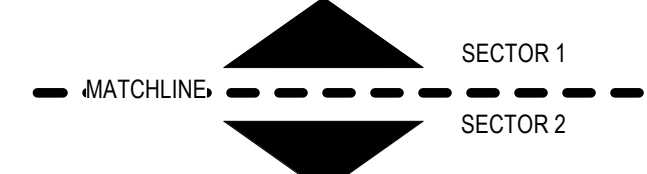

3/23/2018 11:29:02 AM  
C:\Revit Local Files\_B150312\000\MDC East Tower 6&7 MEP17\_Constral\_construction.rvt