
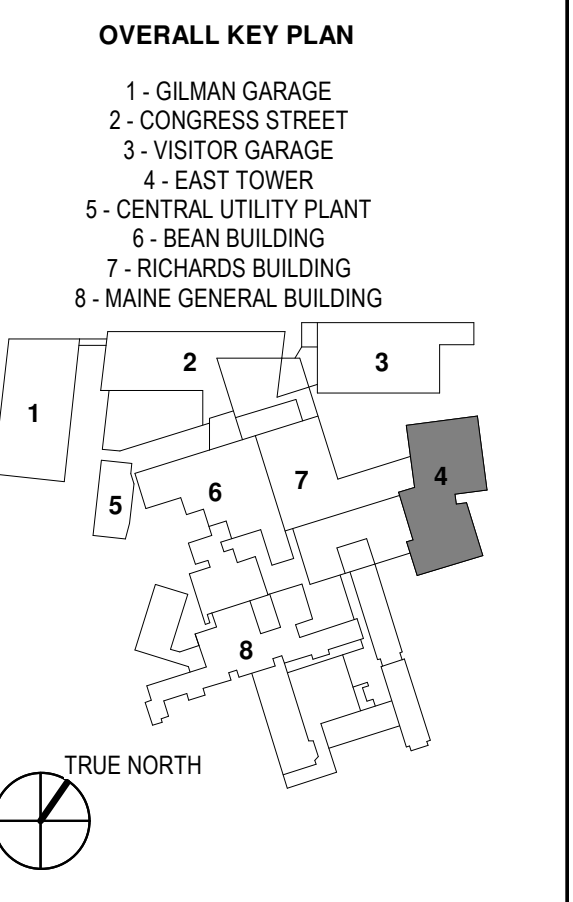


KEY PLANS

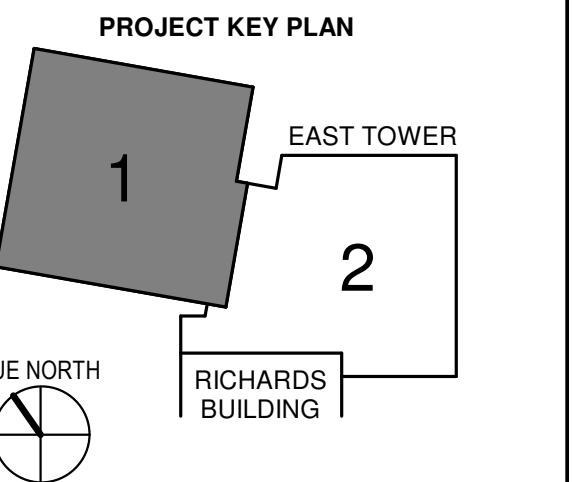


CONSTRUCTION DOCUMENTS
 JANUARY 28, 2018

NO	ISSUE	DATE
Job Number	B150312-000	
Drawn	TU	
Checked	DFR	
Approved	DFR	

TITLE
**MECHANICAL
 ROOF DUCTWORK
 PLAN - SECTOR 1**

SHEET NUMBER

M11-81

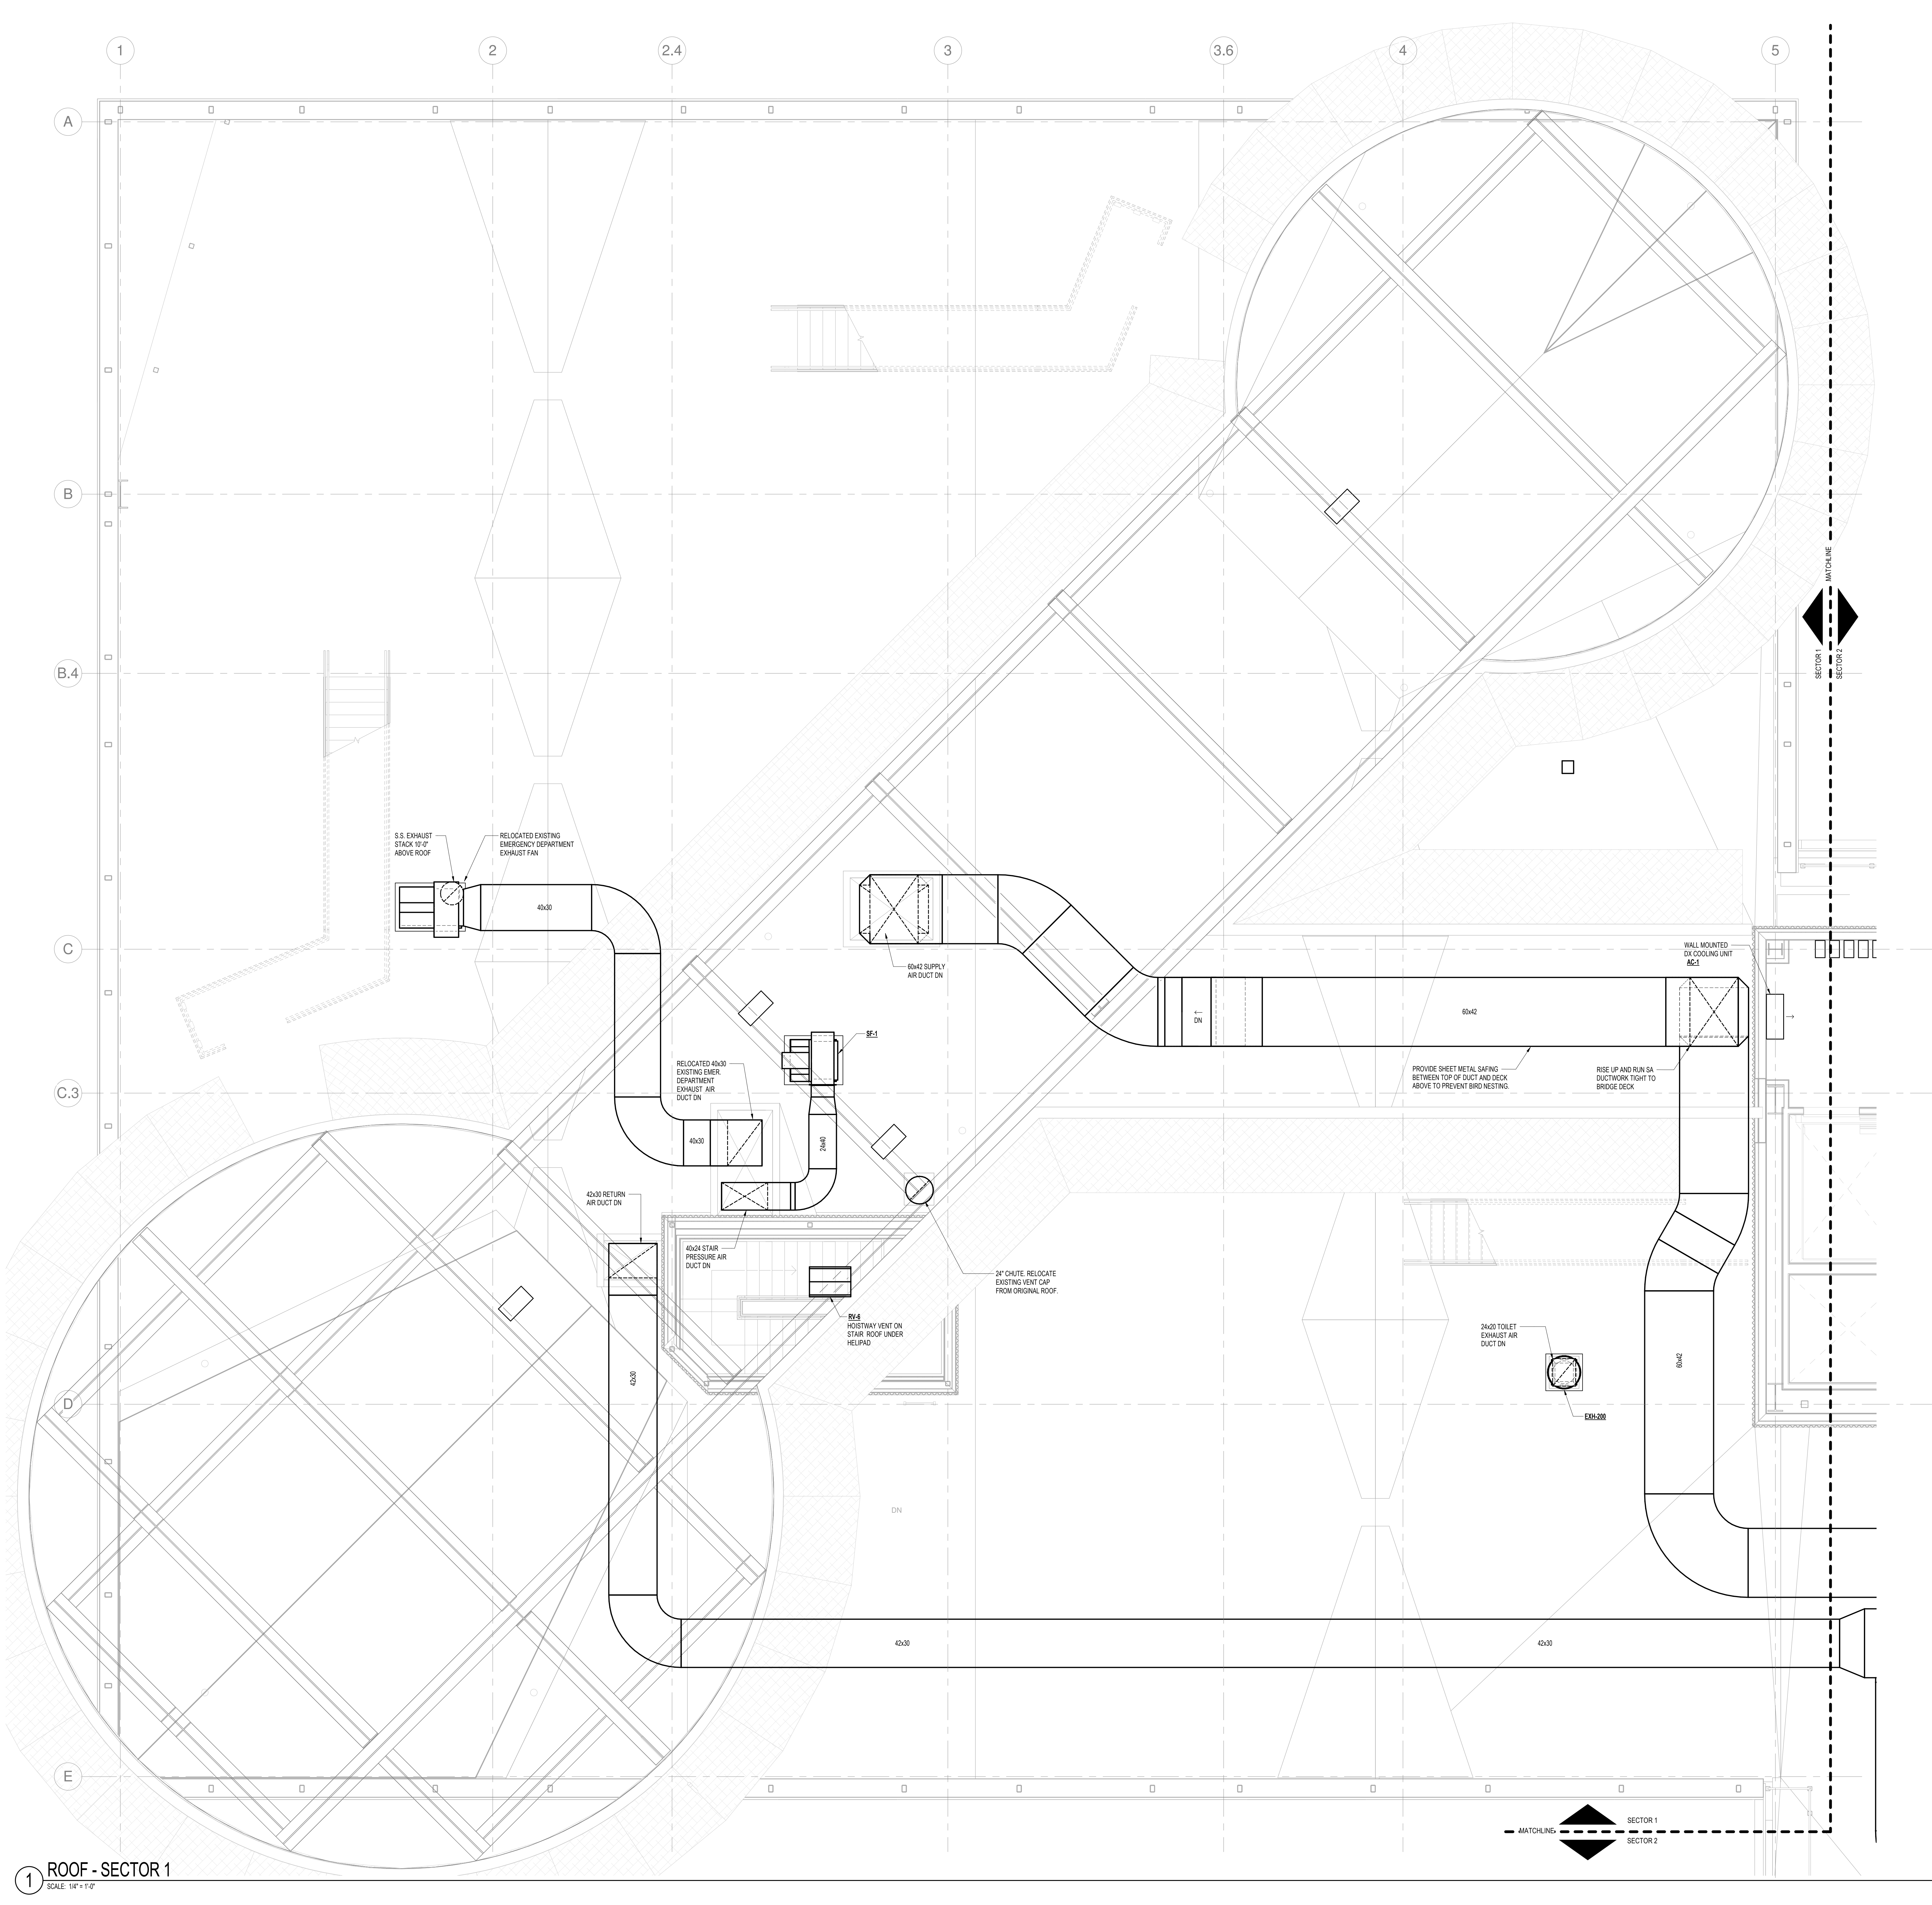

1 ROOF - SECTOR 1
 SCALE: 1/4" = 1'-0"

3/29/2018 11:29:29 AM
 C:\Revit Local Files_B150312\000\MDC East Tower 6&7 MEP17_Constru...