


NO.	ISSUE	DATE
1	ADDENDUM NO. 1	03/22/18

Job Number	B150312-000
Drawn	TU
Checked	DFR
Approved	DFR

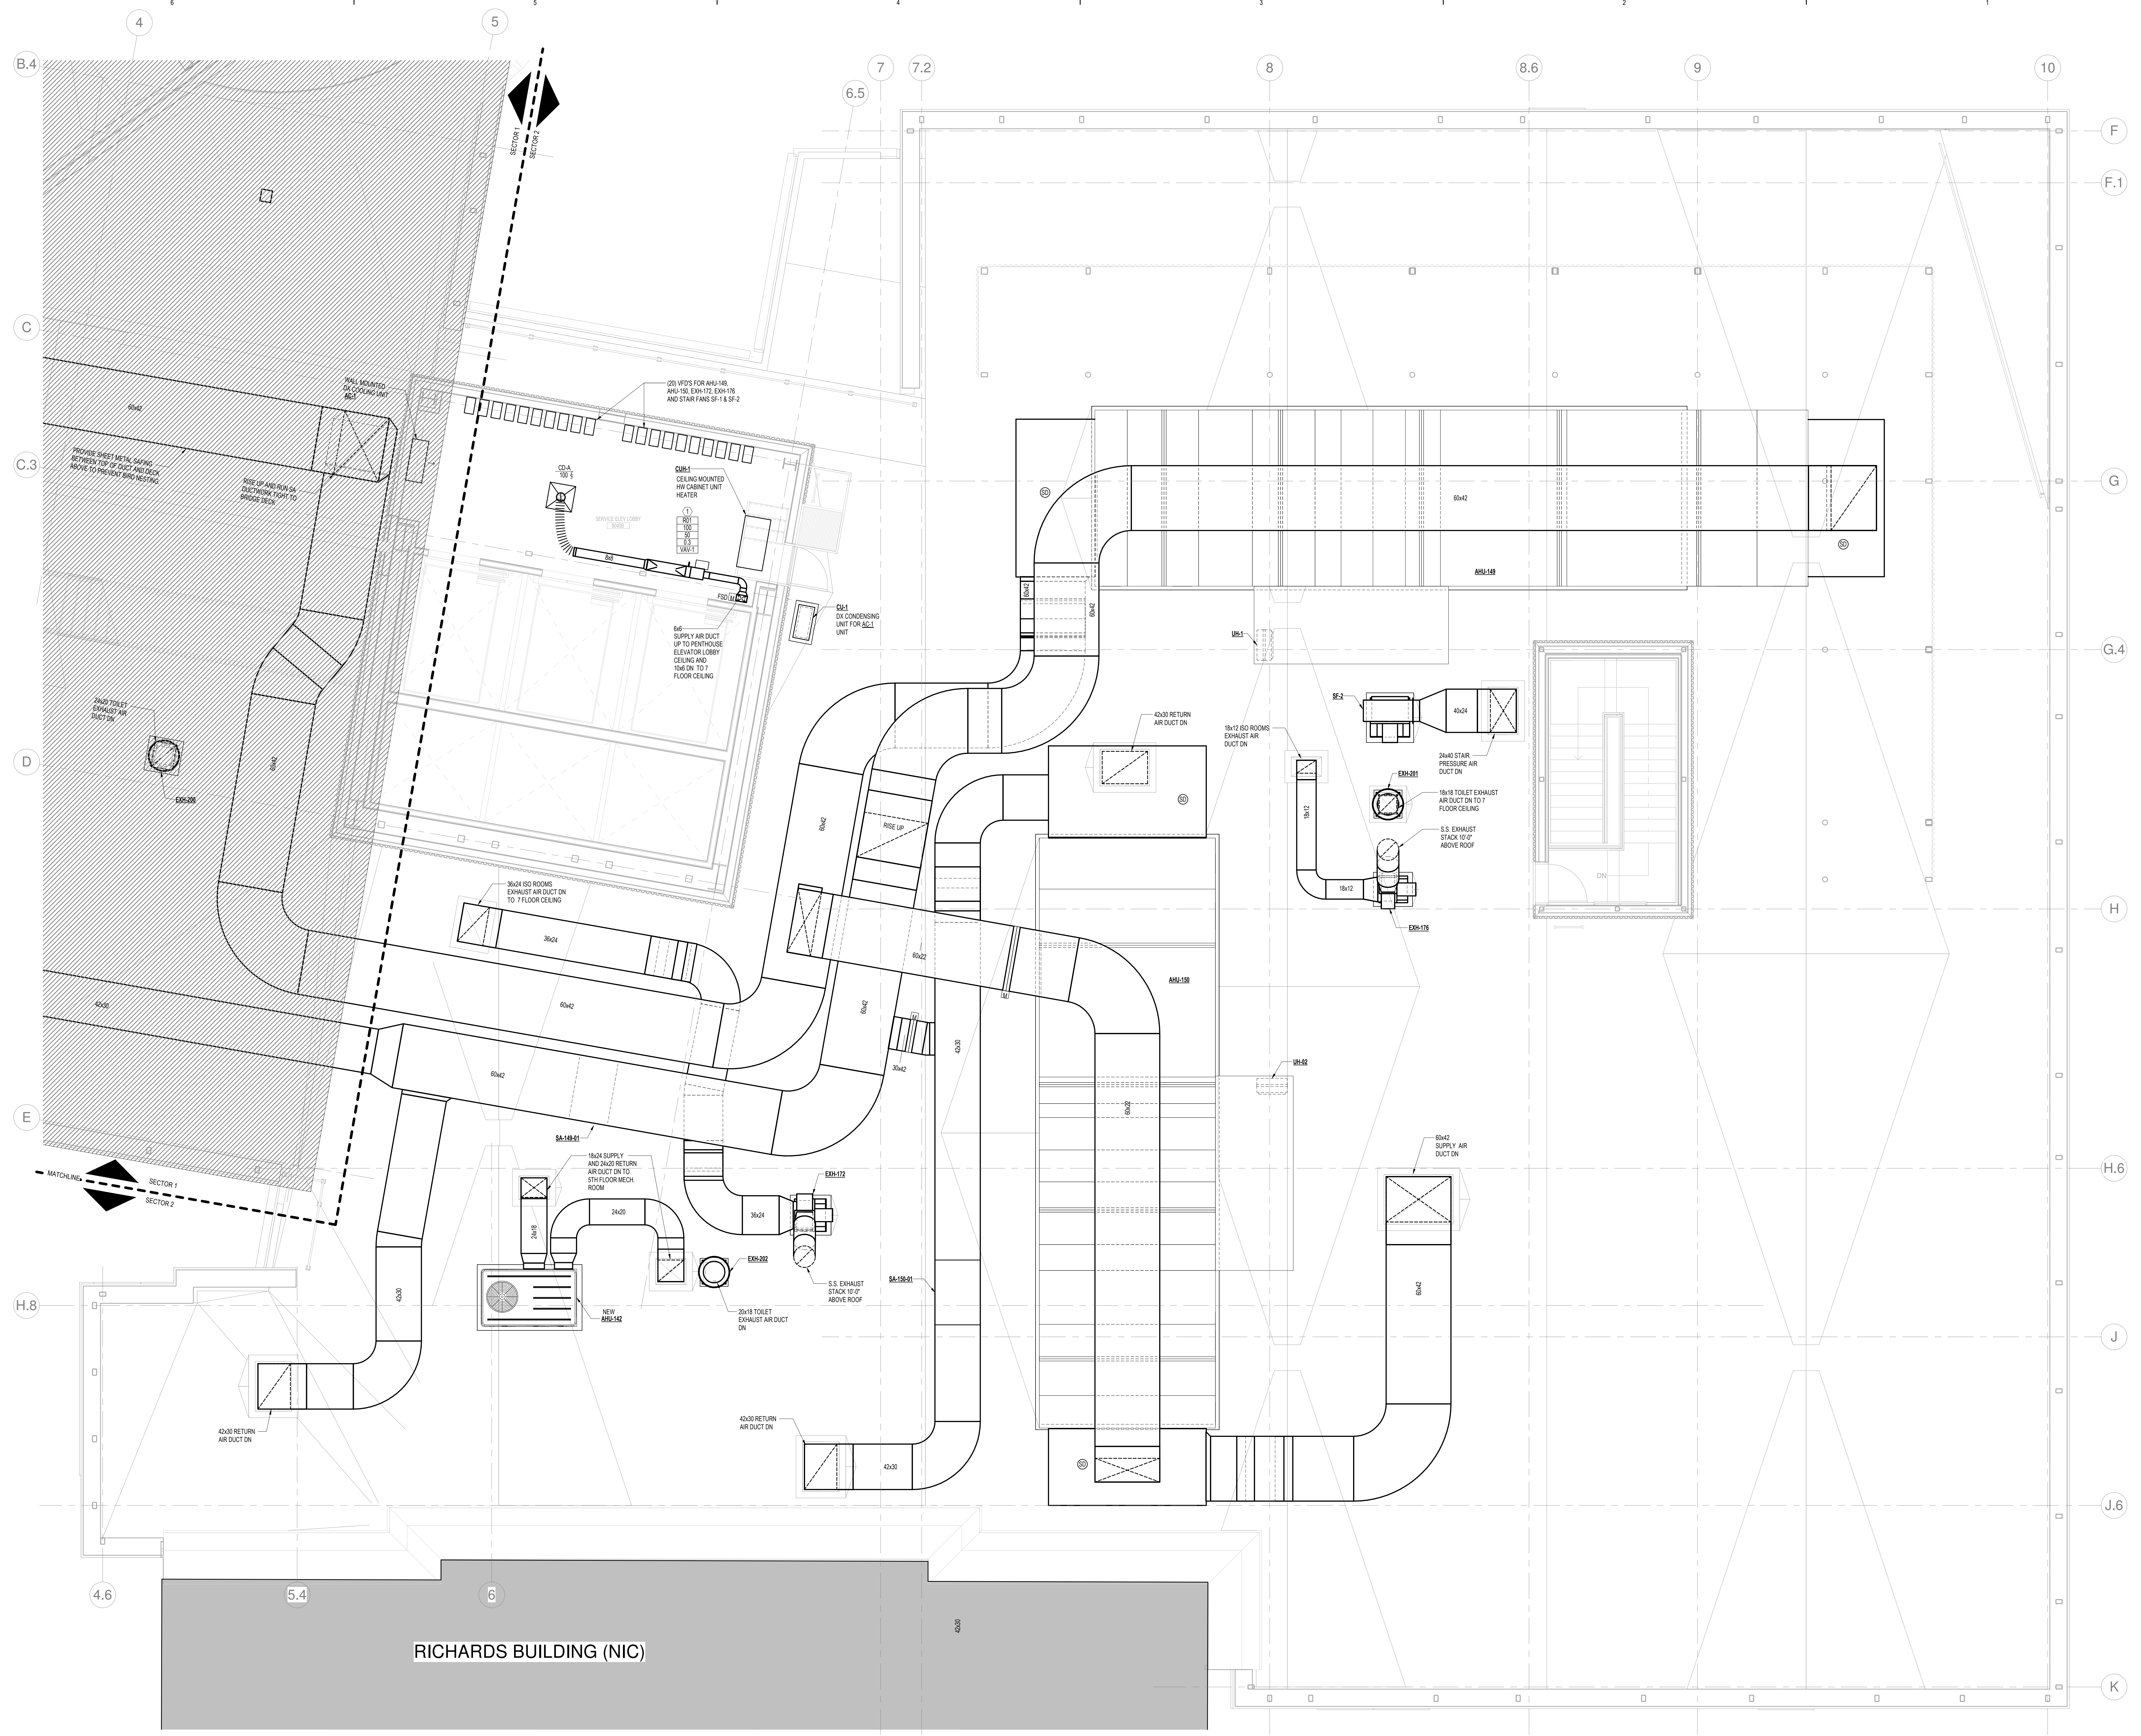

1 ROOF - SECTOR 2
SCALE: 1/4" = 1'-0"

3/29/2018 11:29:48 AM C:\Revit Local Files_B150312\000\MDC East Tower 6&7 MEP17_Constrl_construction.rvt