


NO	ISSUE	DATE
Job Number	B150312-000	
Drawn	TU	
Checked	DRR	
Approved	DRR	

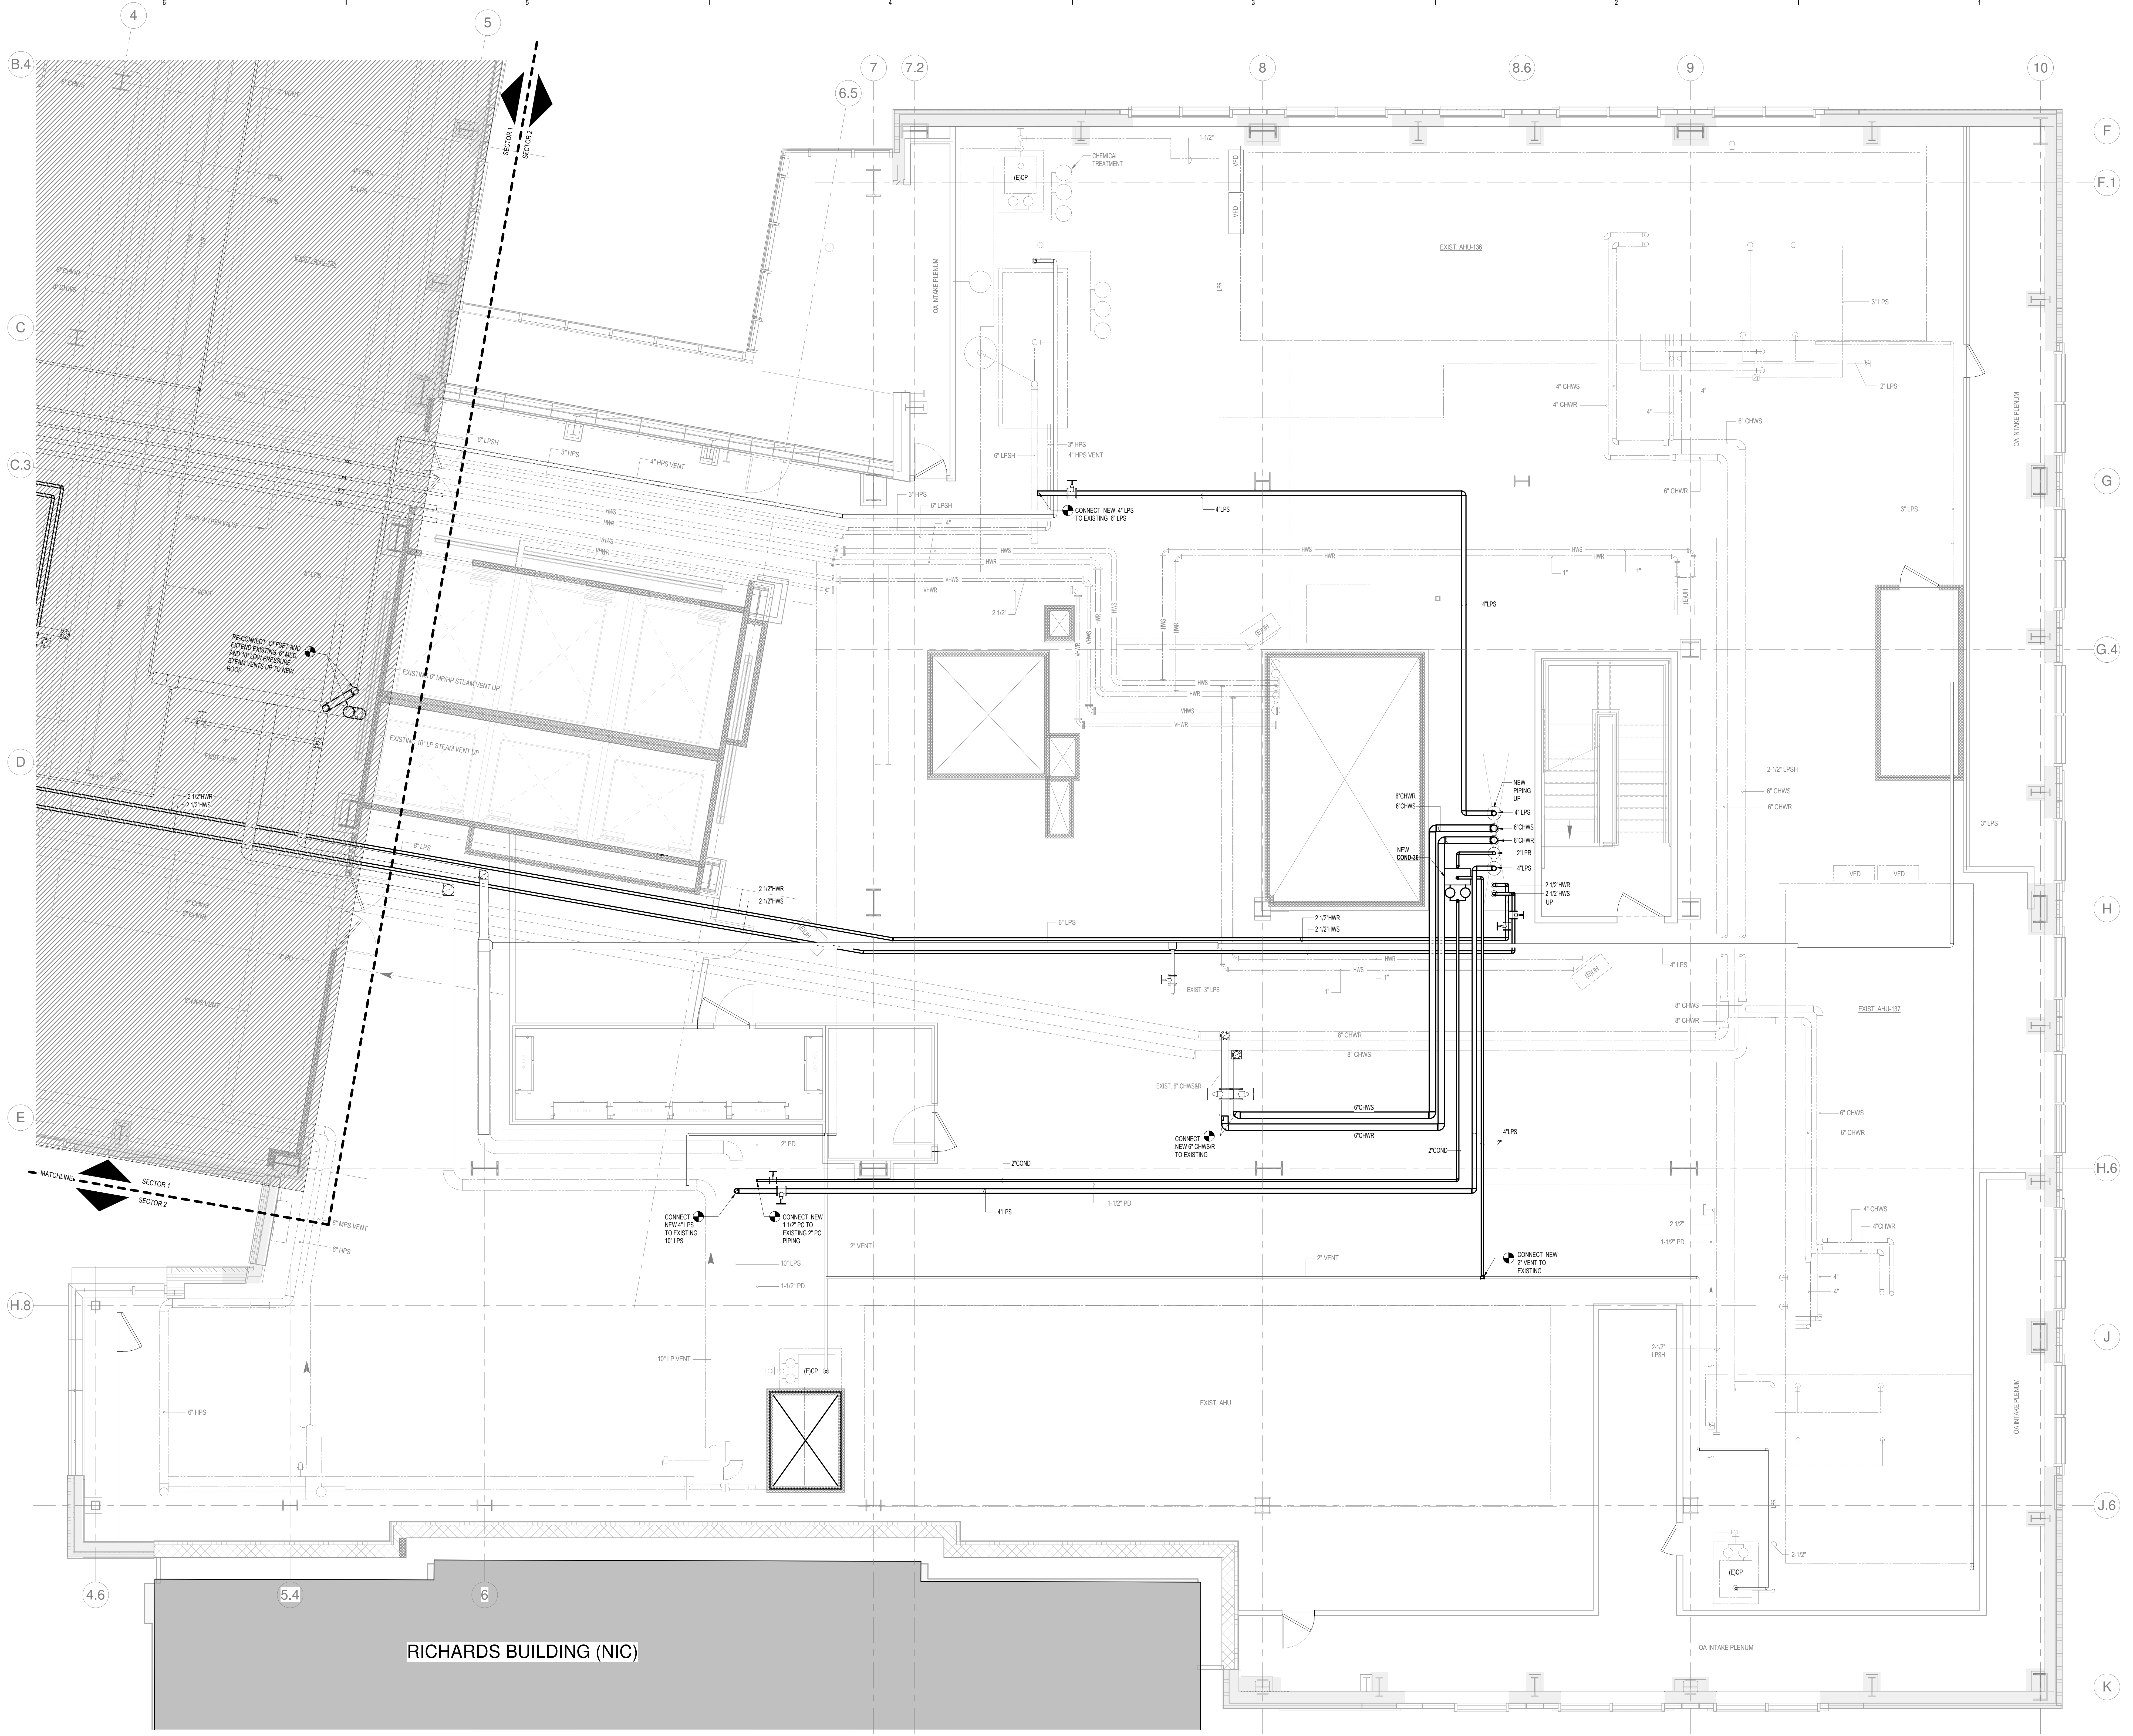

RICHARDS BUILDING (NIC)

3/29/2018 11:31:13 AM C:\Revit Local Files_B150312\000\MDC East Tower 6&7 MEP17_Constr_documents.rvt