


NO	ISSUE	DATE
1	ADDENDUM NO. 1	03/22/18

Job Number: B150312-000
 Drawn: Author
 Checked: Checker
 Approved: Approver

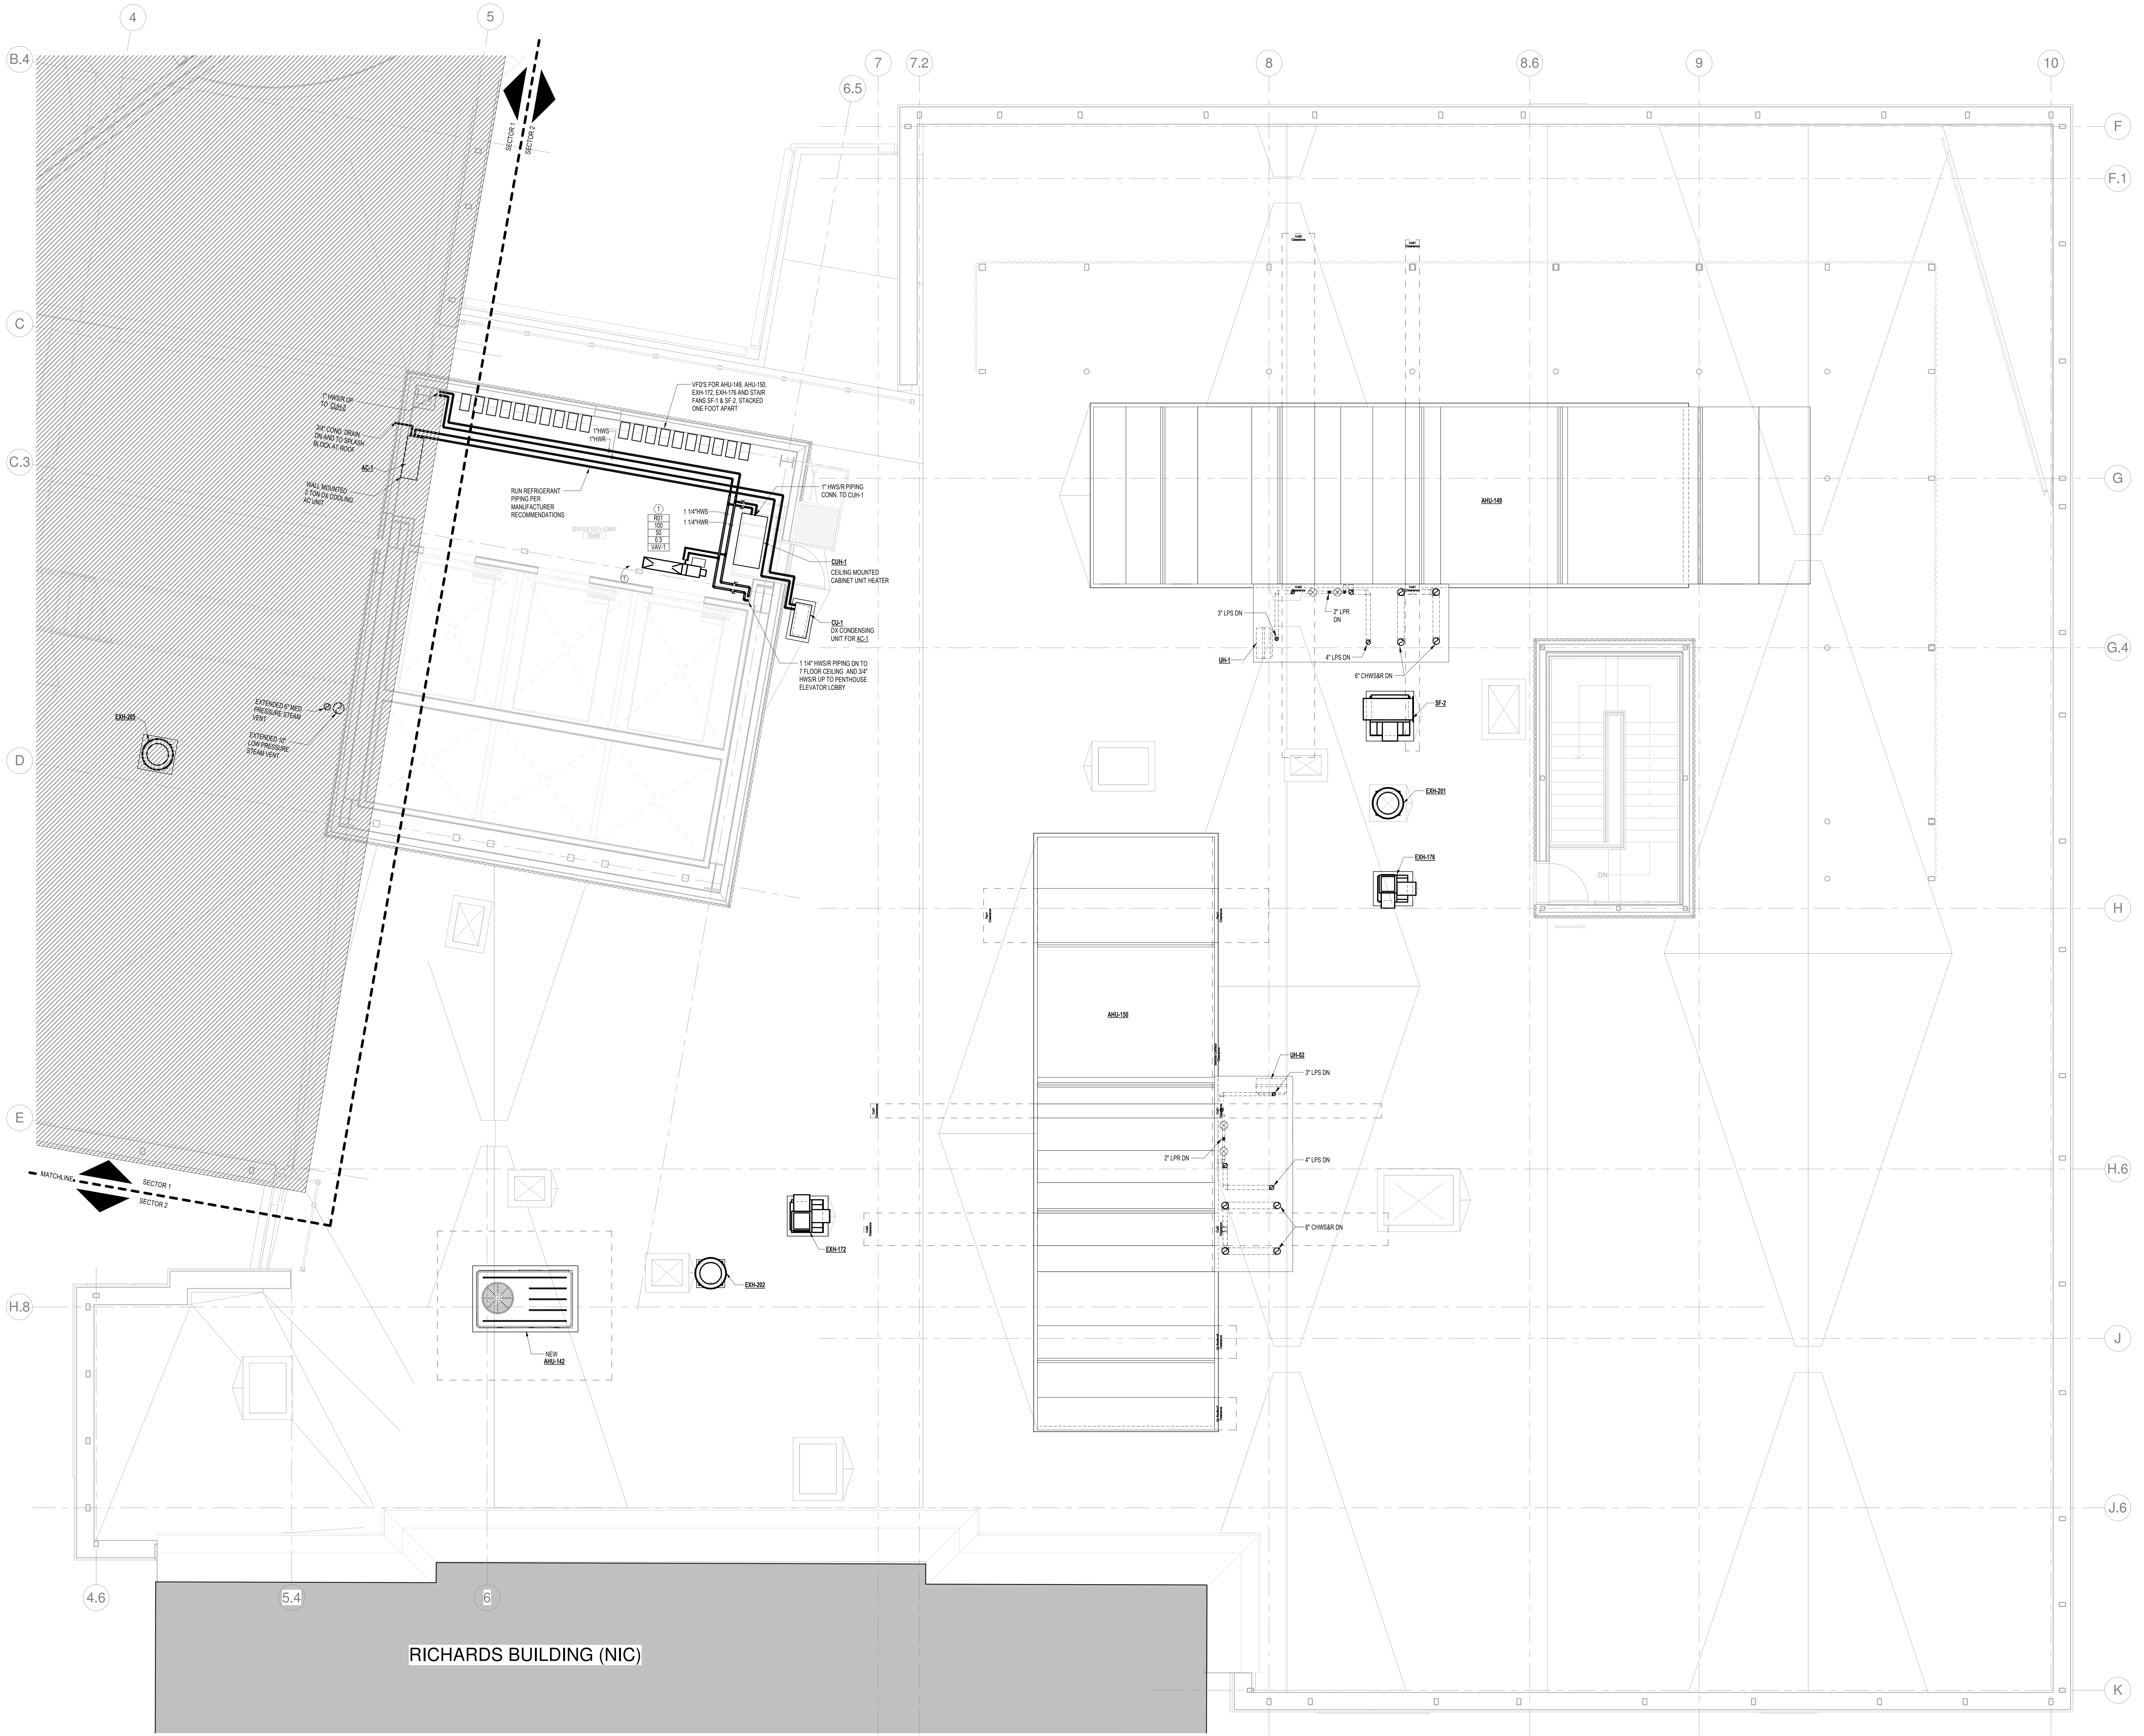

1 ROOF - SECTOR 2
 SCALE: 1/4" = 1'-0"

3/29/2018 11:34:51 AM
 C:\Revit Local Files_B150312\000\MDC East Tower 6&7 MEP17_Constrl_construction.rvt