


NO.	ISSUE	DATE
Job Number	B150312-000	
Drawn	TU	
Checked	DFR	
Approved	DFR	

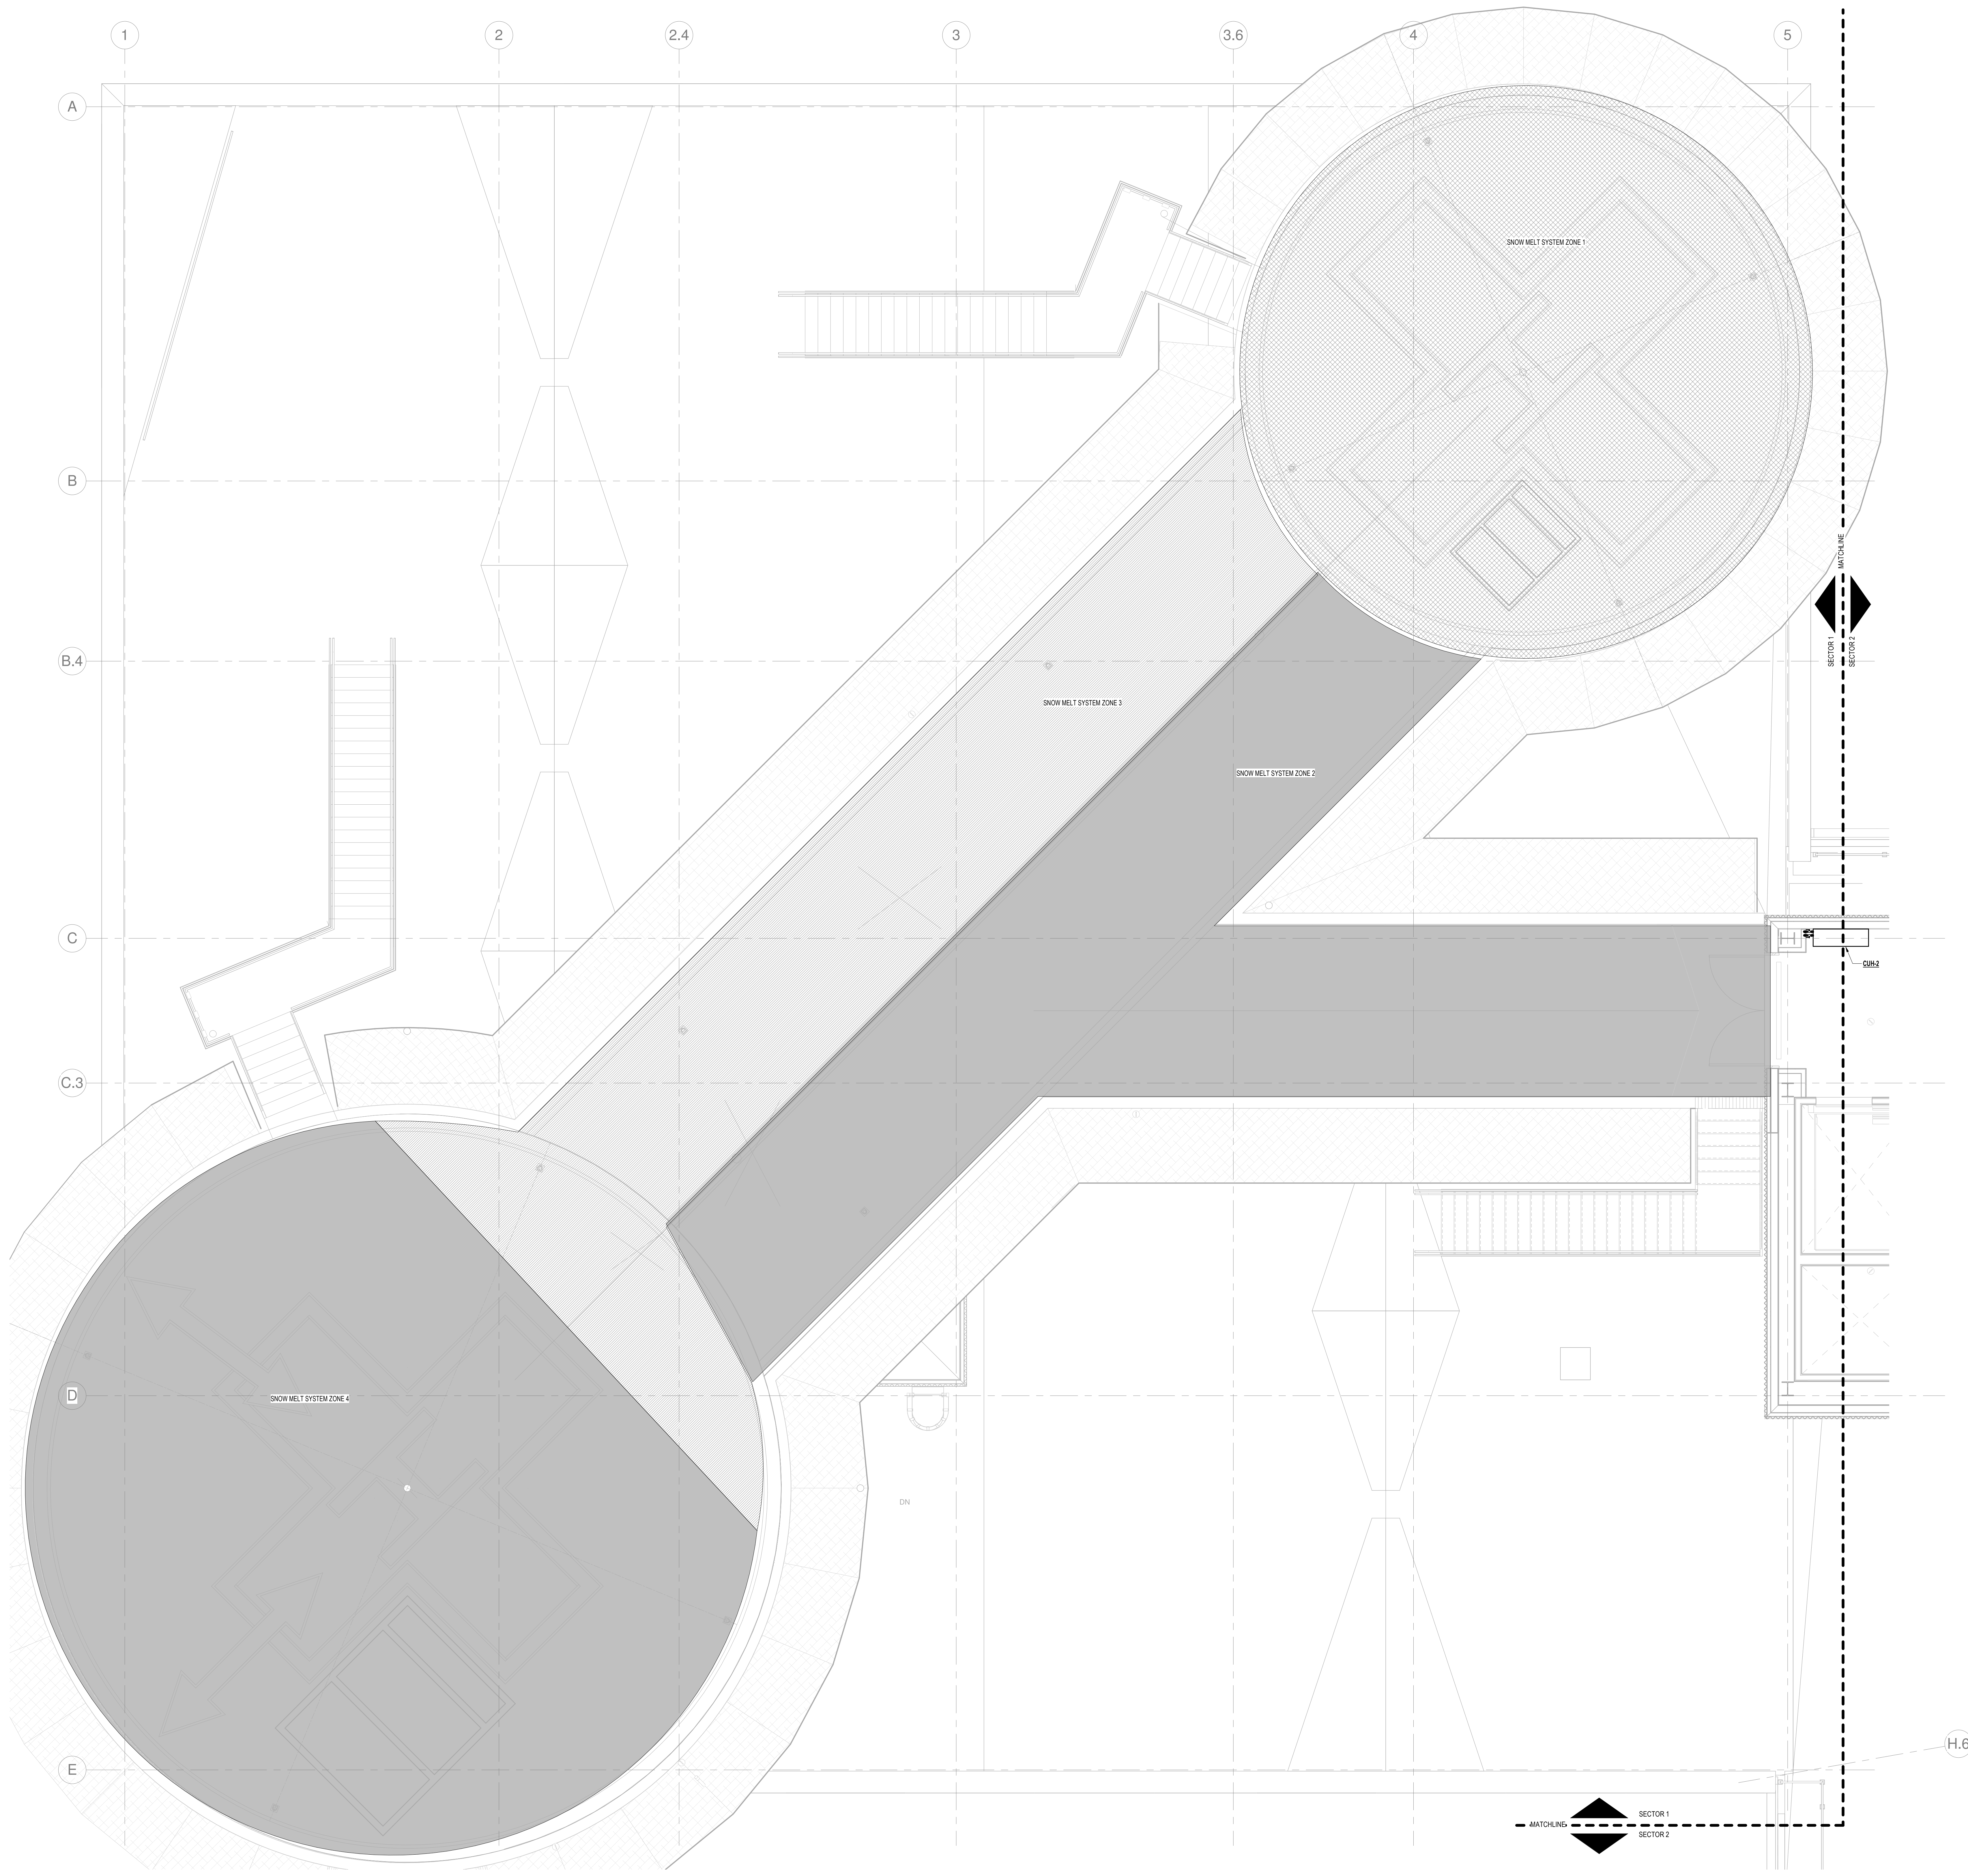

**2 PENTHOUSE - SECTOR 1**  
SCALE: 1/4" = 1'-0"

3/23/2018 11:35:09 AM  
C:\Revit Local Files\_B150312\000\MDC East Tower 6&7 MEP17\_Constrl\_construction.rvt