
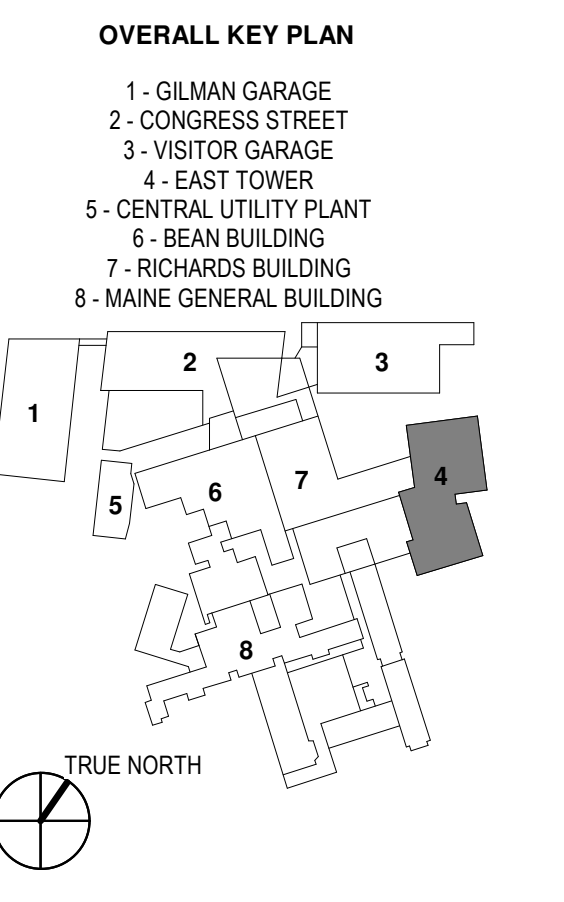


KEY PLANS

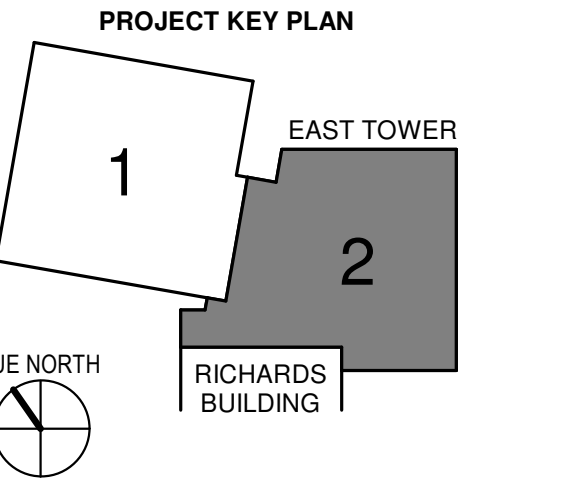


CONSTRUCTION DOCUMENTS  
JANUARY 26, 2018

NO	ISSUE	DATE
Job Number	B150312-000	
Drawn	MMS	
Checked	MFR	
Approved	MFR	

TITLE  
**ELECTRICAL ROOF  
DEMOLITION PLAN  
- SECTOR 2**

SHEET NUMBER

**E04-62**

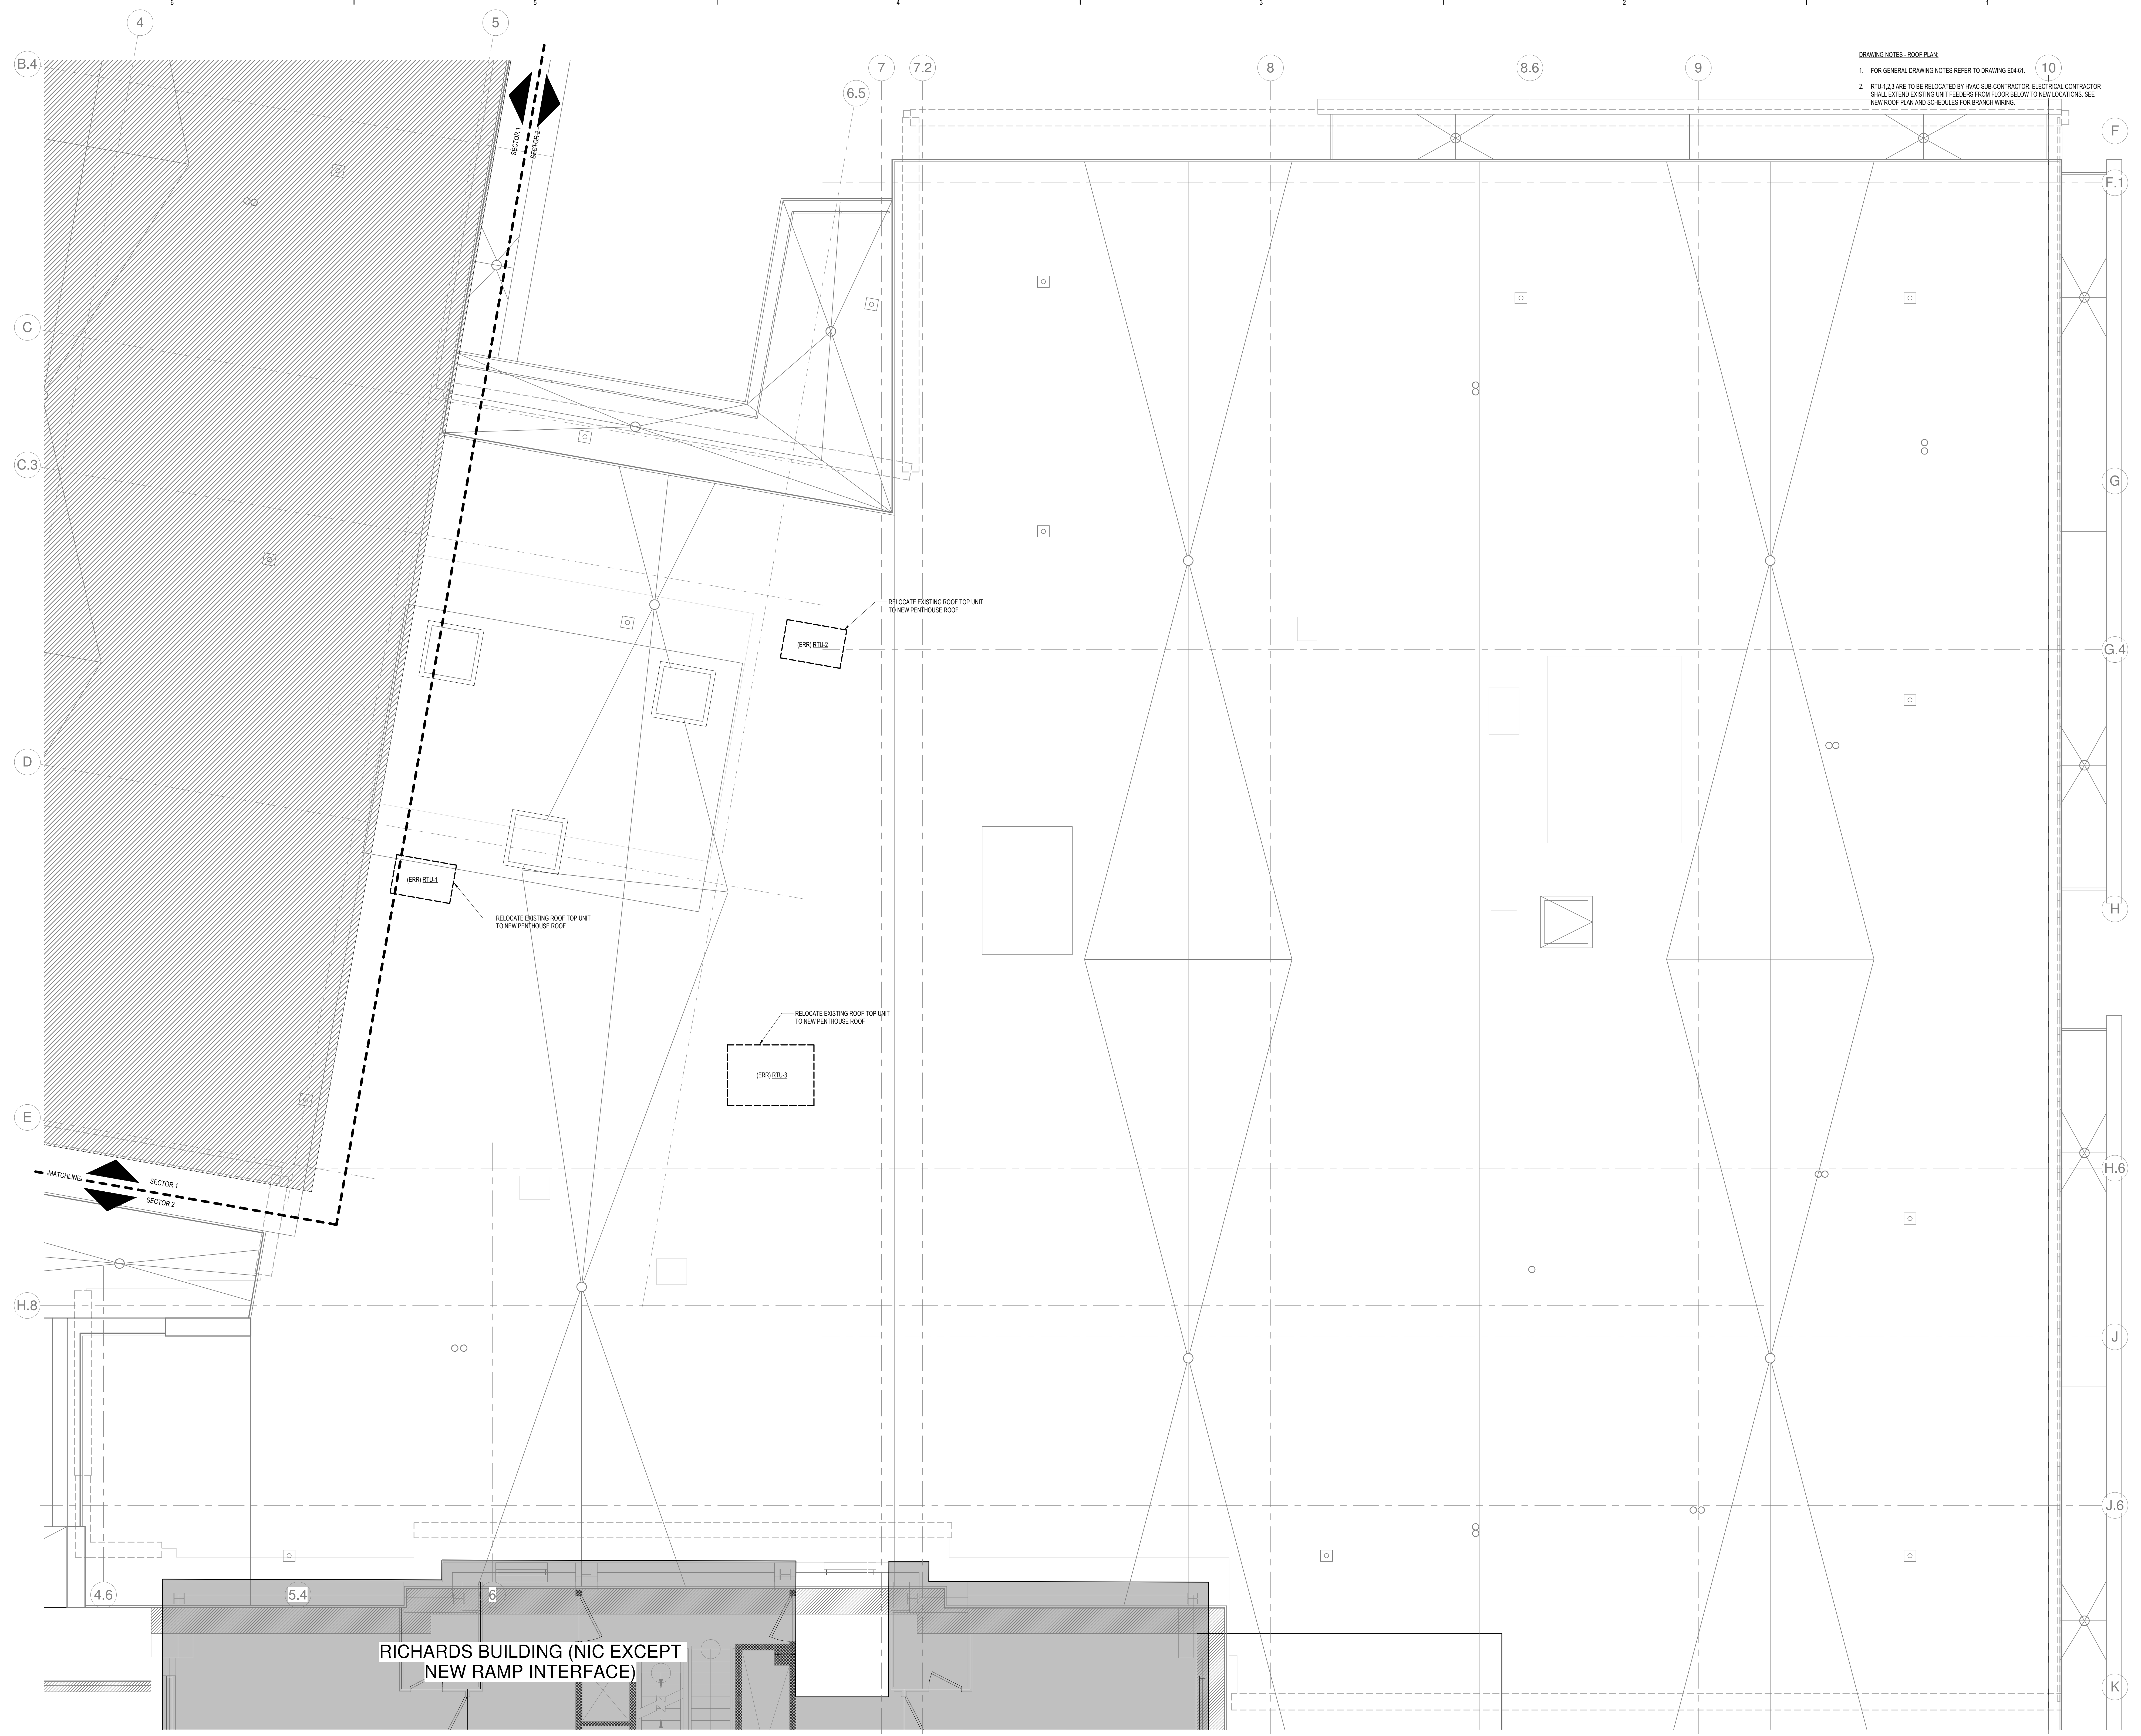

1 LEVEL 6 - SECTOR 2  
SCALE: 1/4" = 1'-0"

3/29/2018 11:06:07 AM  
C:\Revit Local Files...\_B150312-000\MDC East Tower 6&7 MEP17\_Constr...\_constr.mxd