



- 1- GILMAN GARAGE
- 2- CONGRESS STREET
- 3- VISITOR GARAGE
- 4- EAST TOWER
- 5- CENTRAL UTILITY PLANT
- 6- BEAN BUILDING
- 7- RICHARDS BUILDING
- 8- MAINE GENERAL BUILDING

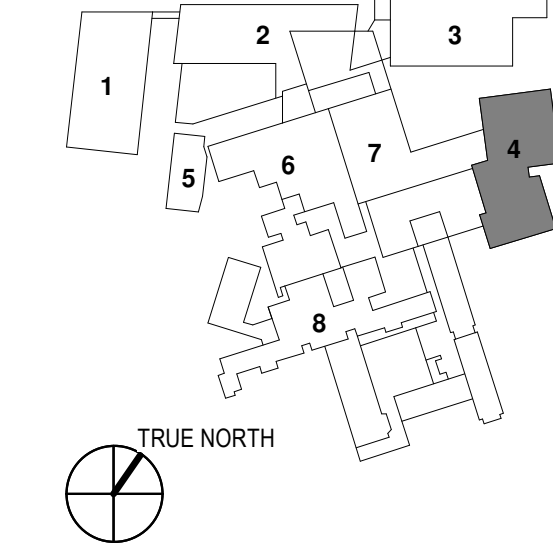

ADDENDUM NO. 1	03/22/18
NO	ISSUE DATE
Job Number	B150312-000
Drawn	MMS
Checked	MFR
Approved	MFR

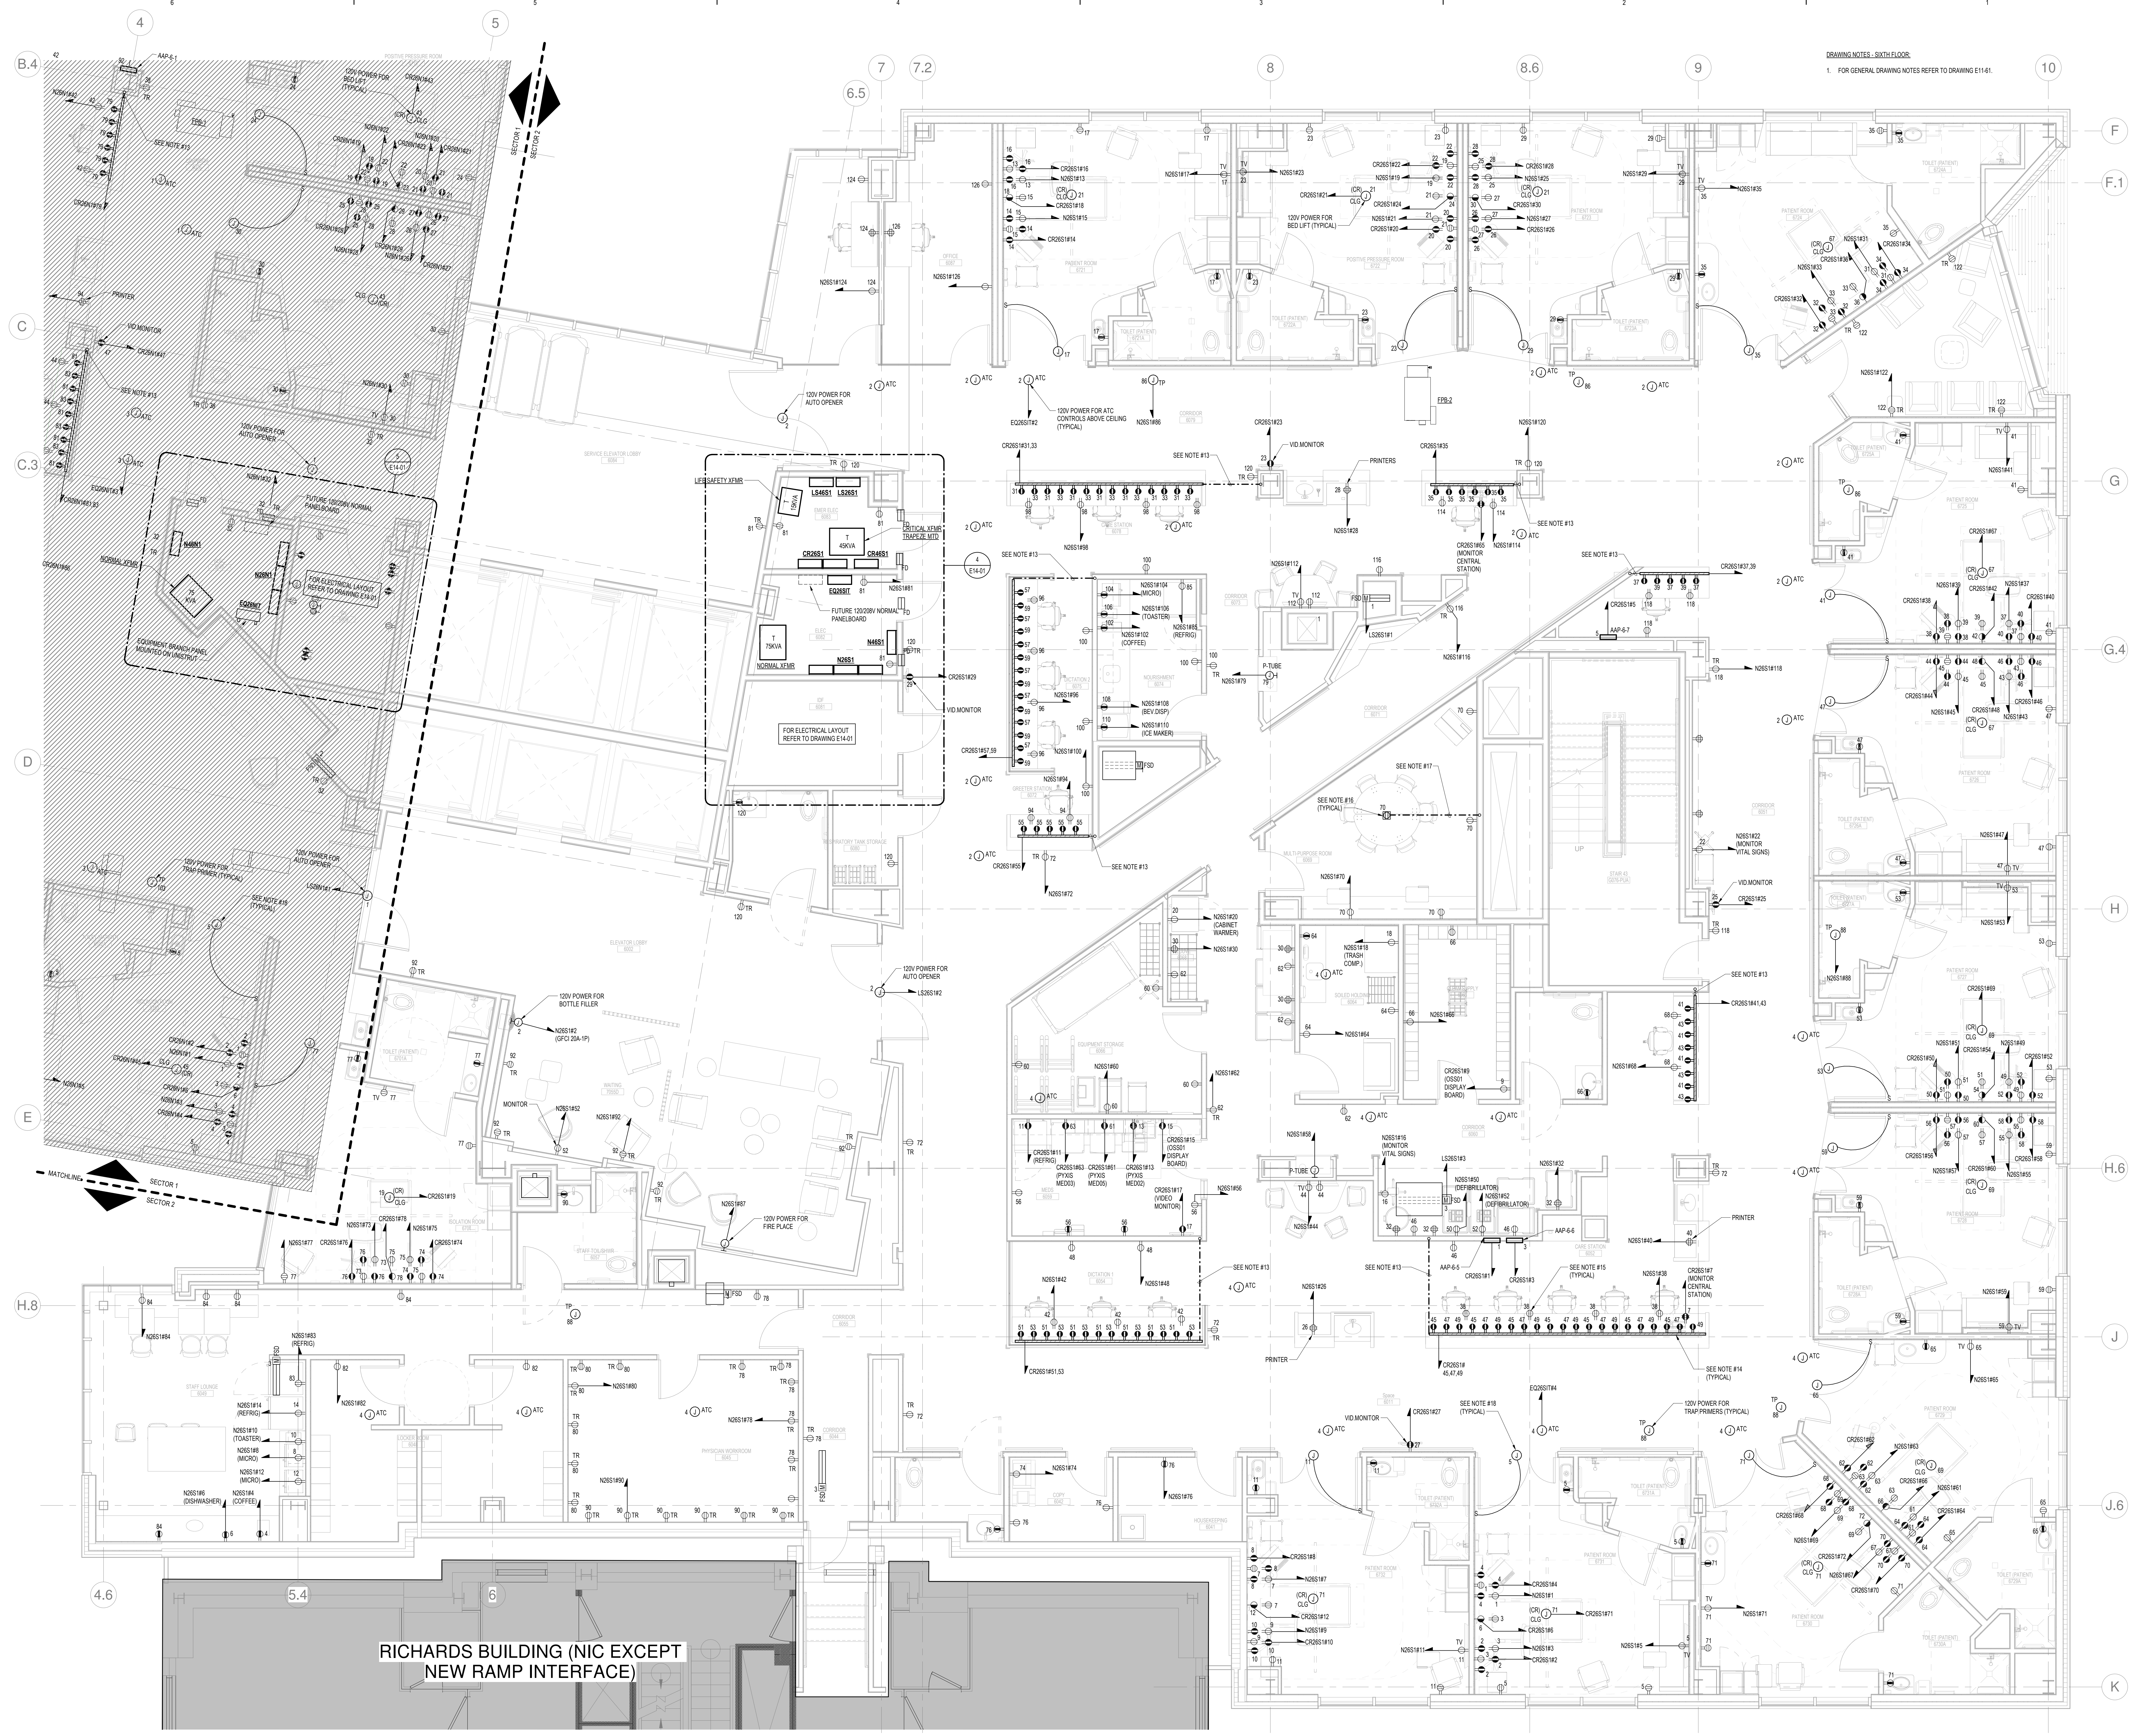

**RICHARDS BUILDING (NIC EXCEPT
 NEW RAMP INTERFACE)**