


| | | |
|------------|----------------|----------|
| 1 | ADDENDUM NO. 1 | 03/22/18 |
| NO | ISSUE | DATE |
| Job Number | B150312-000 | |
| Drawn | MMS | |
| Checked | MFR | |
| Approved | MFR | |

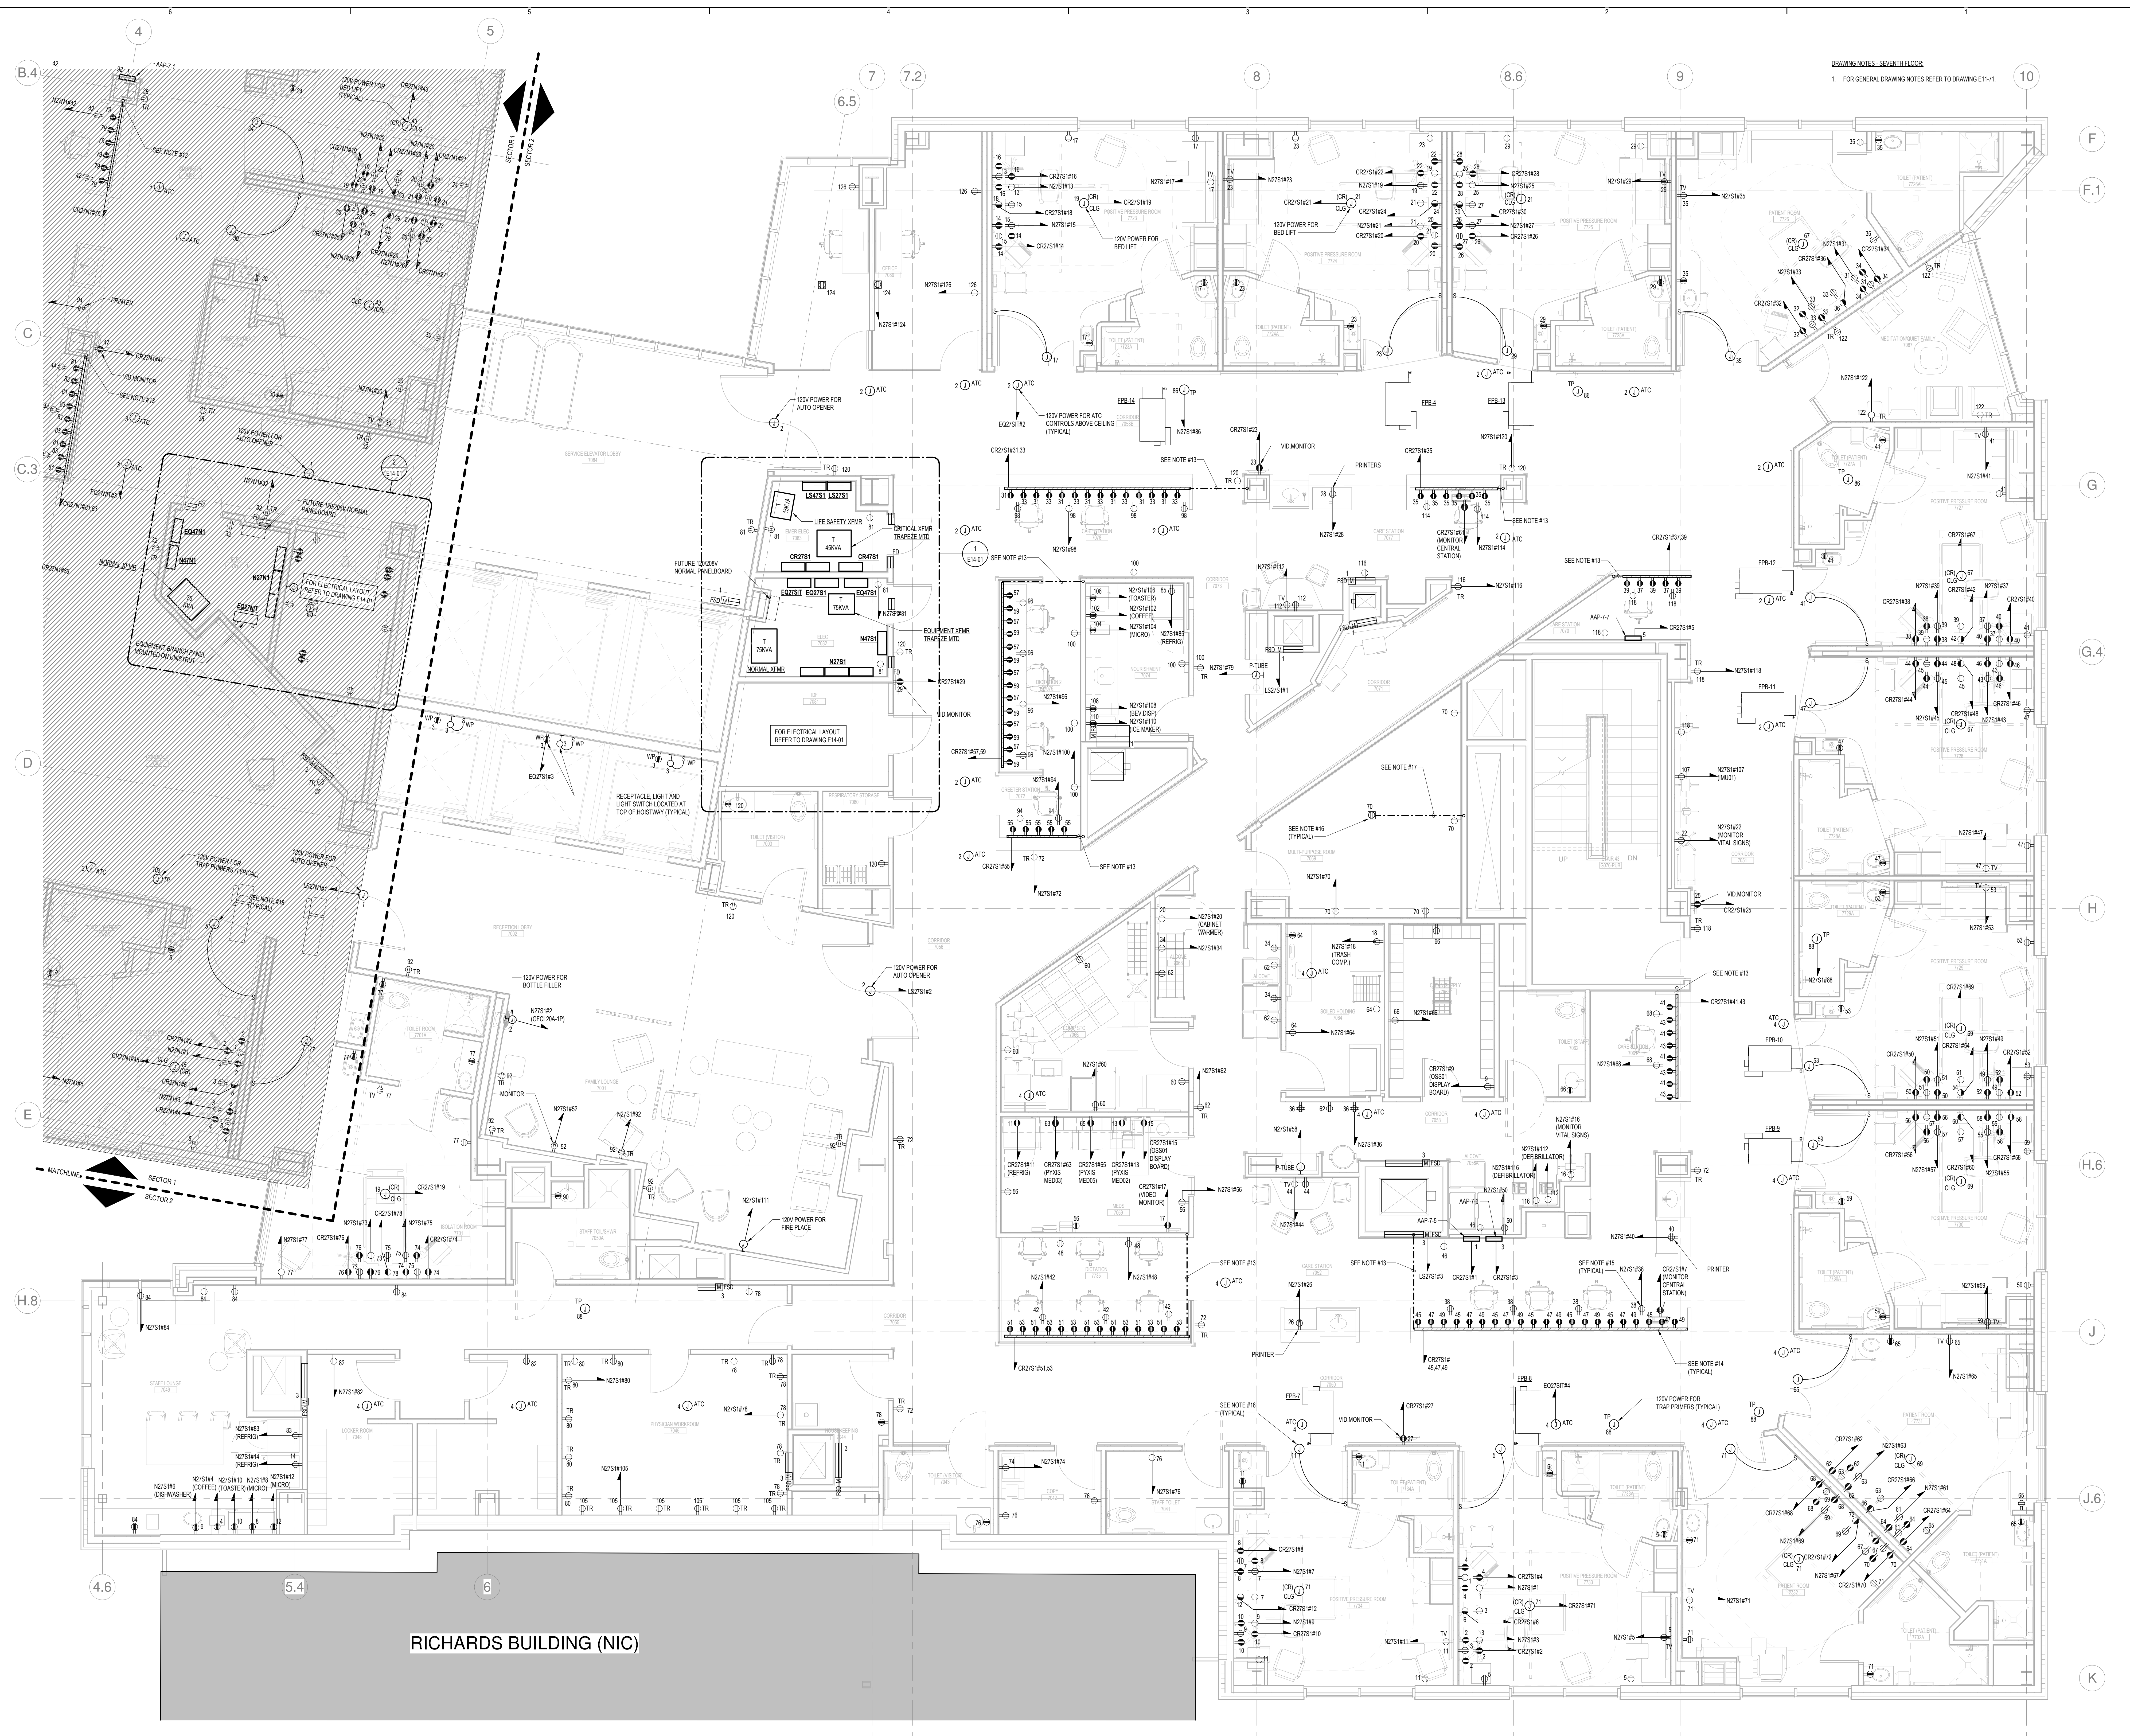

RICHARDS BUILDING (NIC)