


ADDENDUM NO. 1	03/22/18	
NO.	ISSUE	DATE
Job Number	B150312-000	
Drawn	MAG	
Checked	MFR	
Approved	MFR	

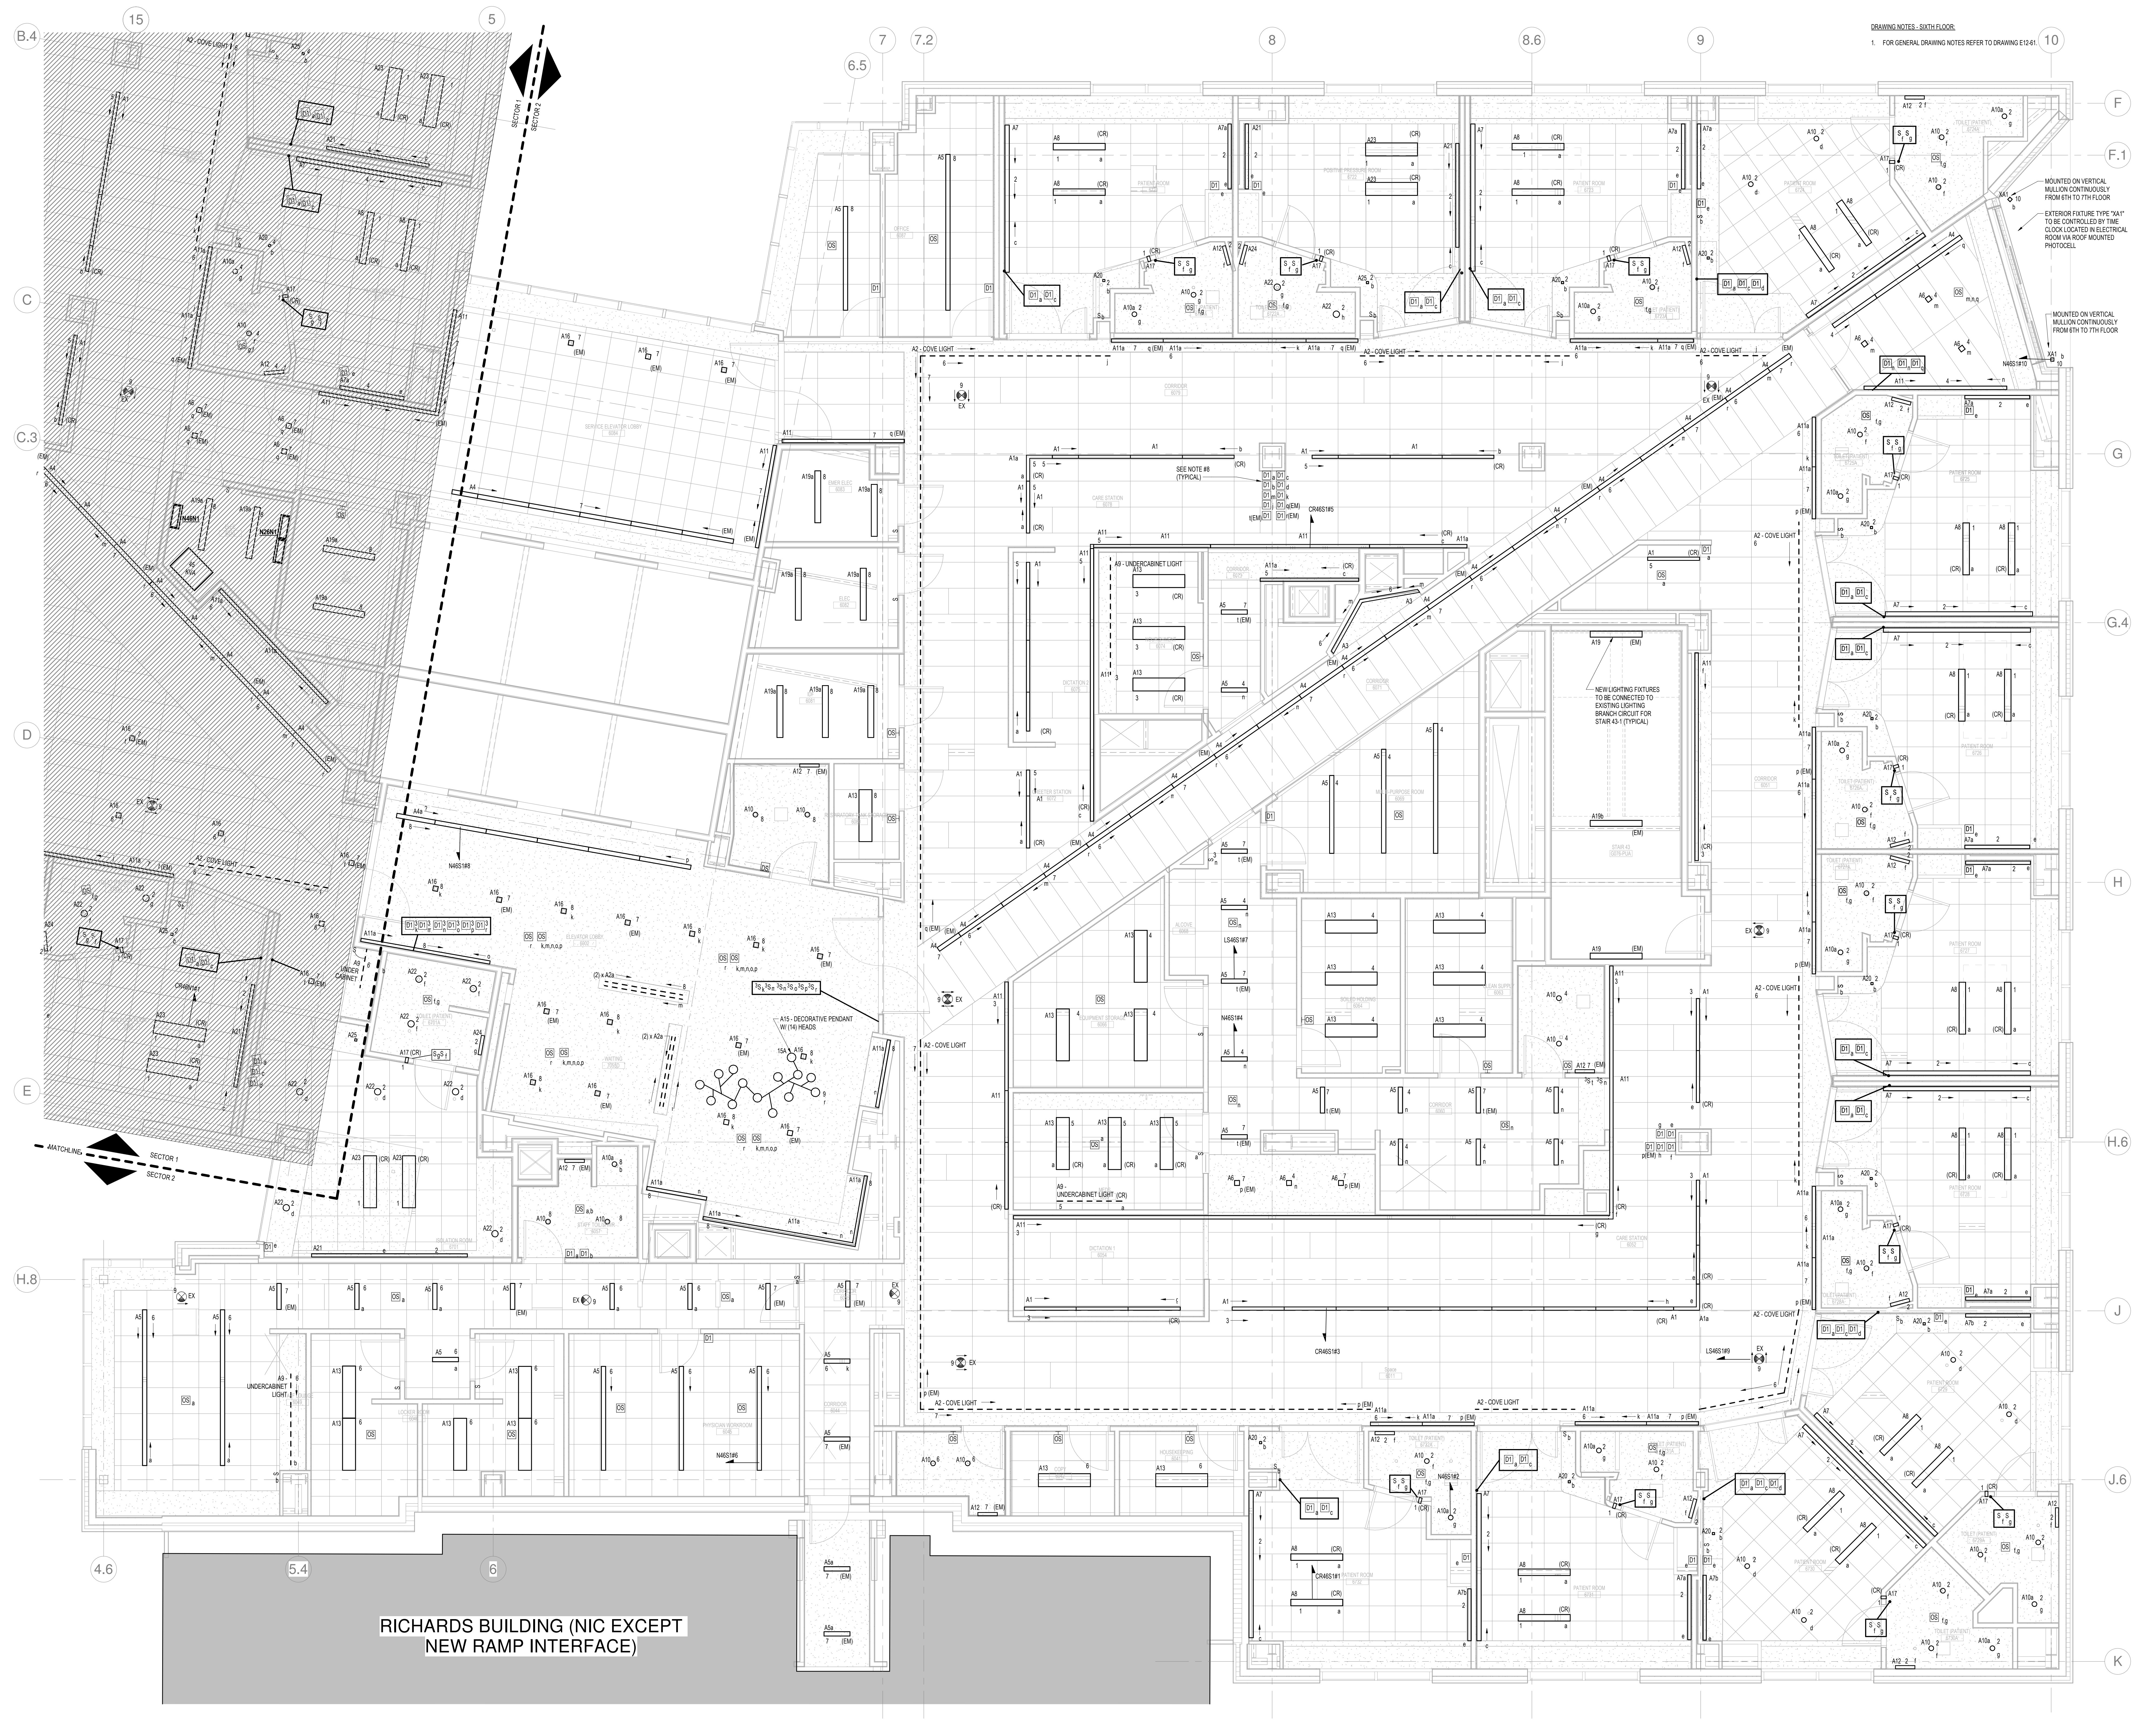

RICHARDS BUILDING (NIC EXCEPT NEW RAMP INTERFACE)