


NO	ISSUE	DATE
1	ADDENDUM NO. 1	03/22/18

Job Number: B150312-000  
 Drawn: MAS  
 Checked: MFR  
 Approved: MFR

DRAWING NOTES - PENTHOUSE

1. FOR GENERAL DRAWING NOTES REFER TO DRAWING E12-91.

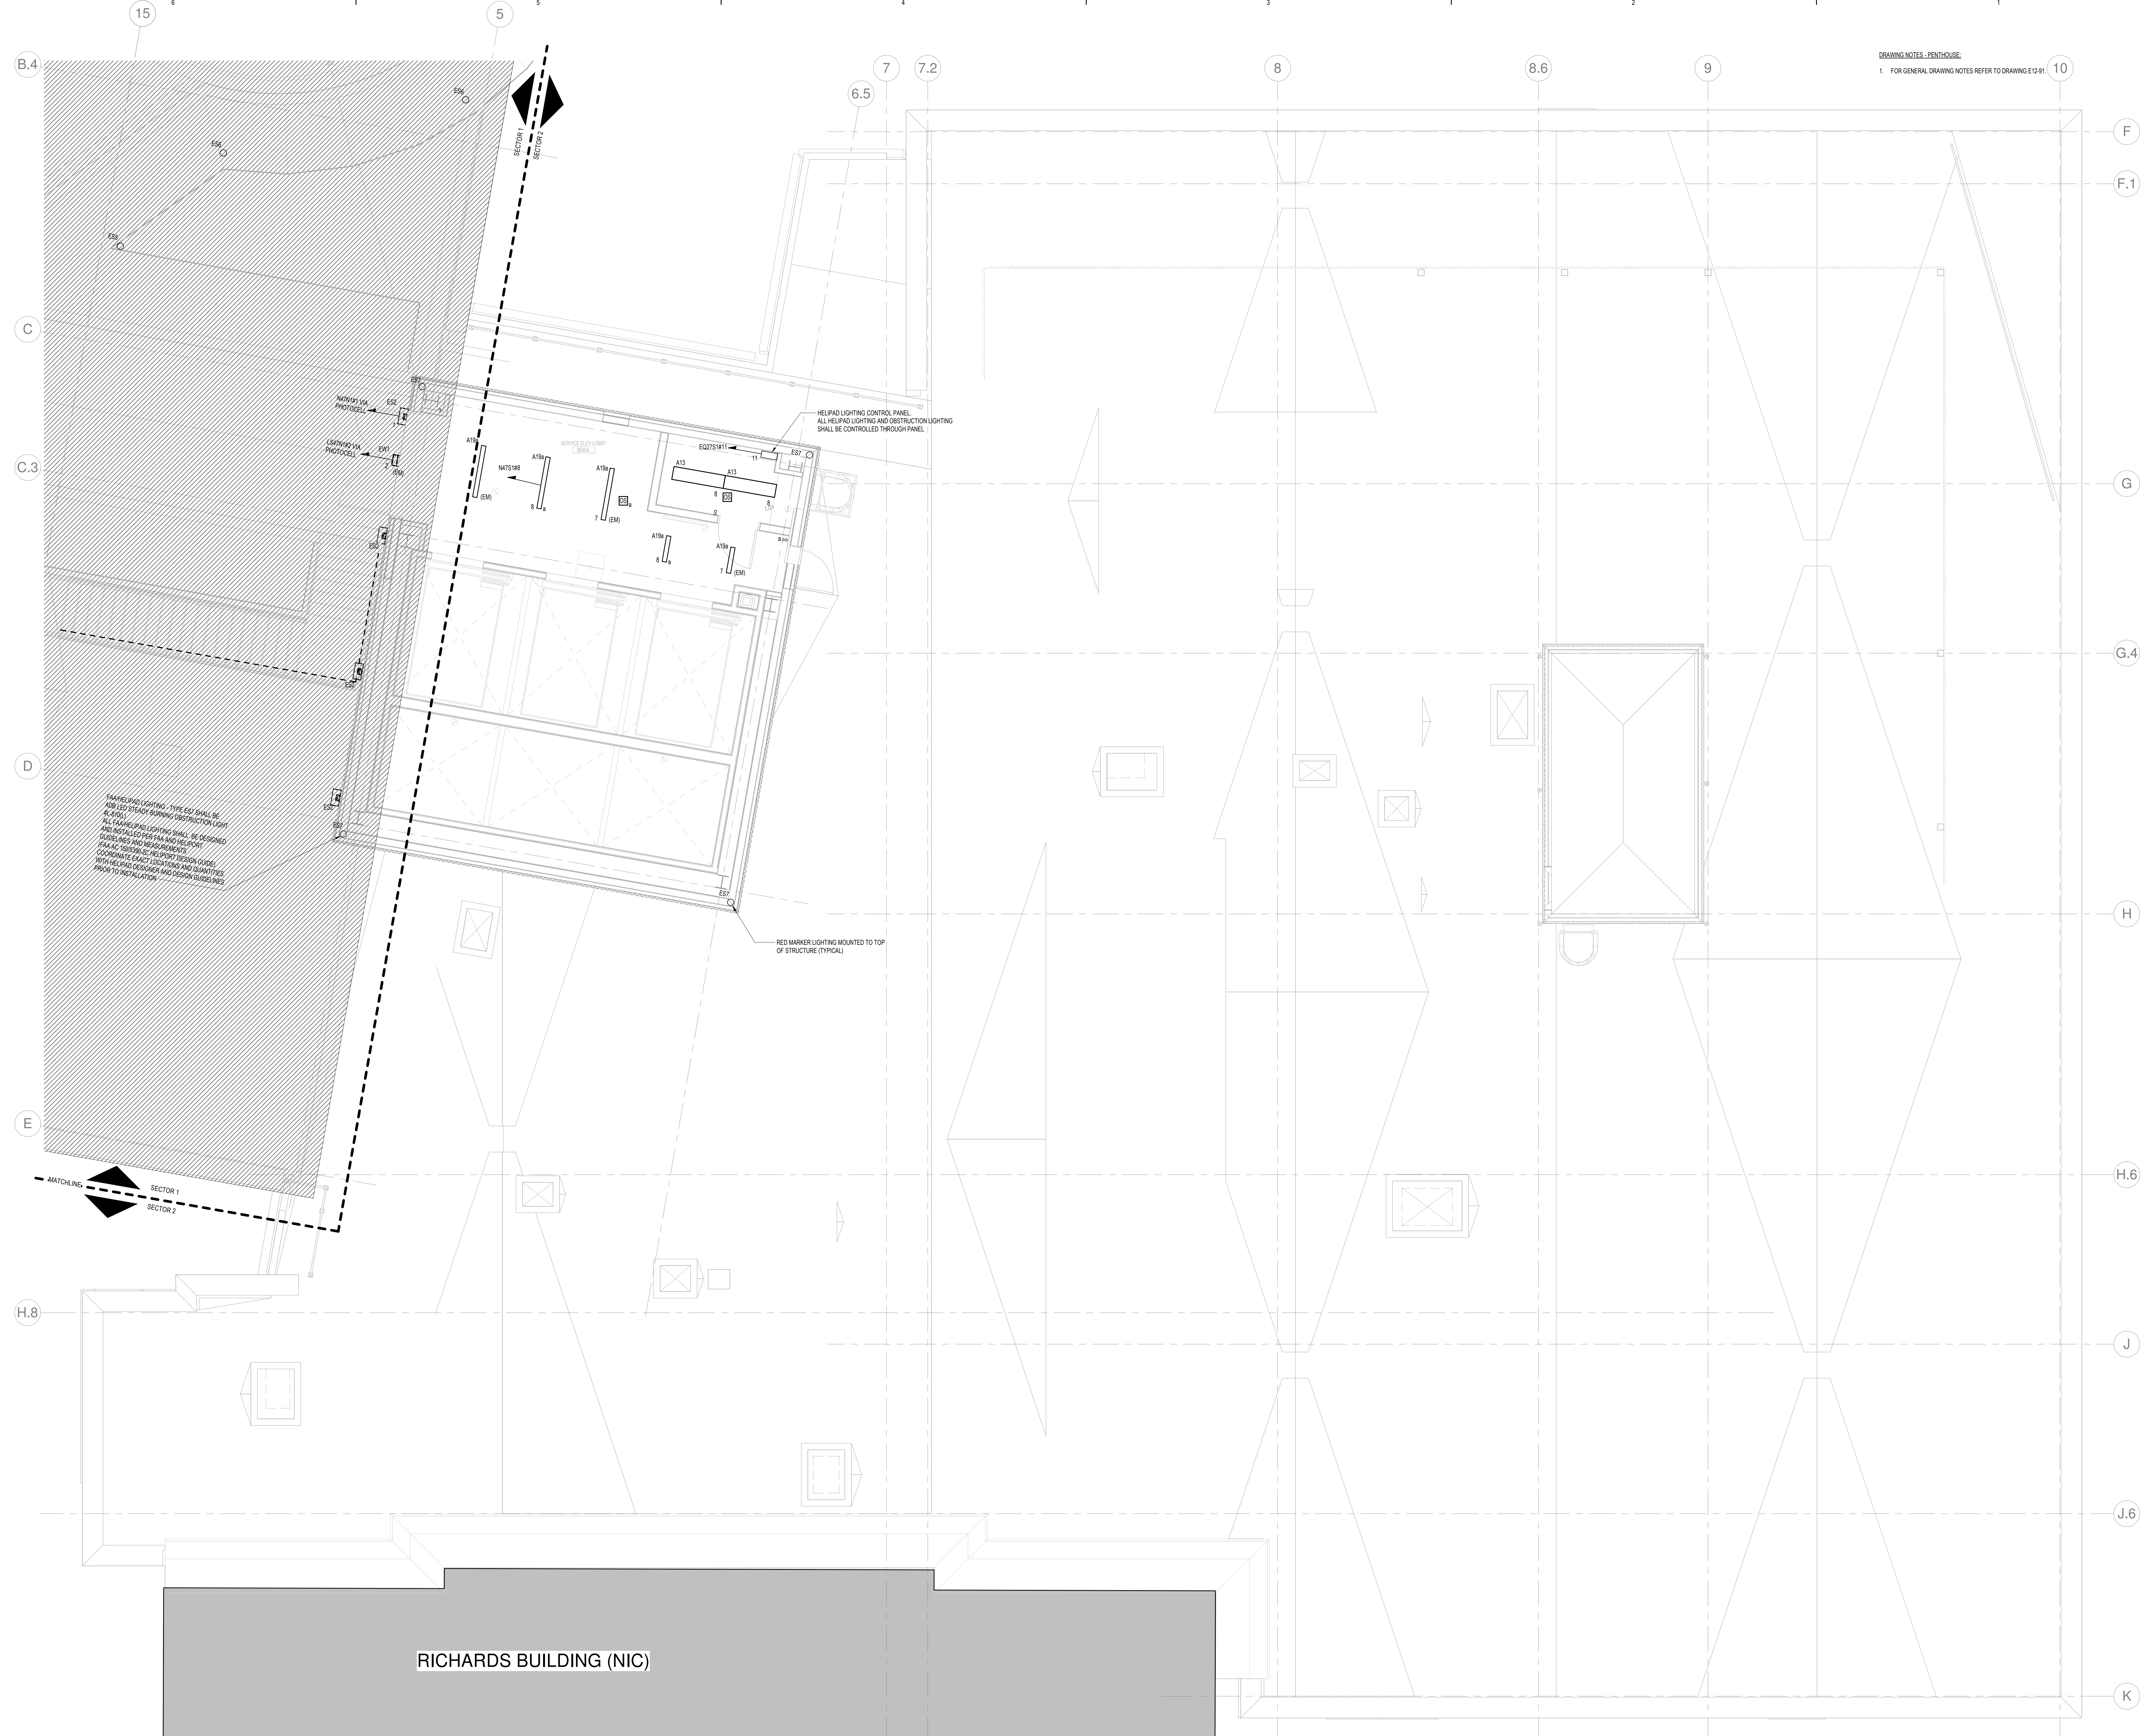

1 PENTHOUSE - SECTOR 2  
 SCALE: 1/4" = 1'-0"

3/23/2018 11:12:59 AM  
 C:\Revit Local Files\_B150312\000\MAC East Tower 6&7 MEP17\_Constrl\_construction.rvt