


ADDENDUM NO.	DATE
1	03/22/18

NO.	ISSUE	DATE
Job Number	B15012-000	
Drawn	EL	
Checked	BN	
Approved	BN	

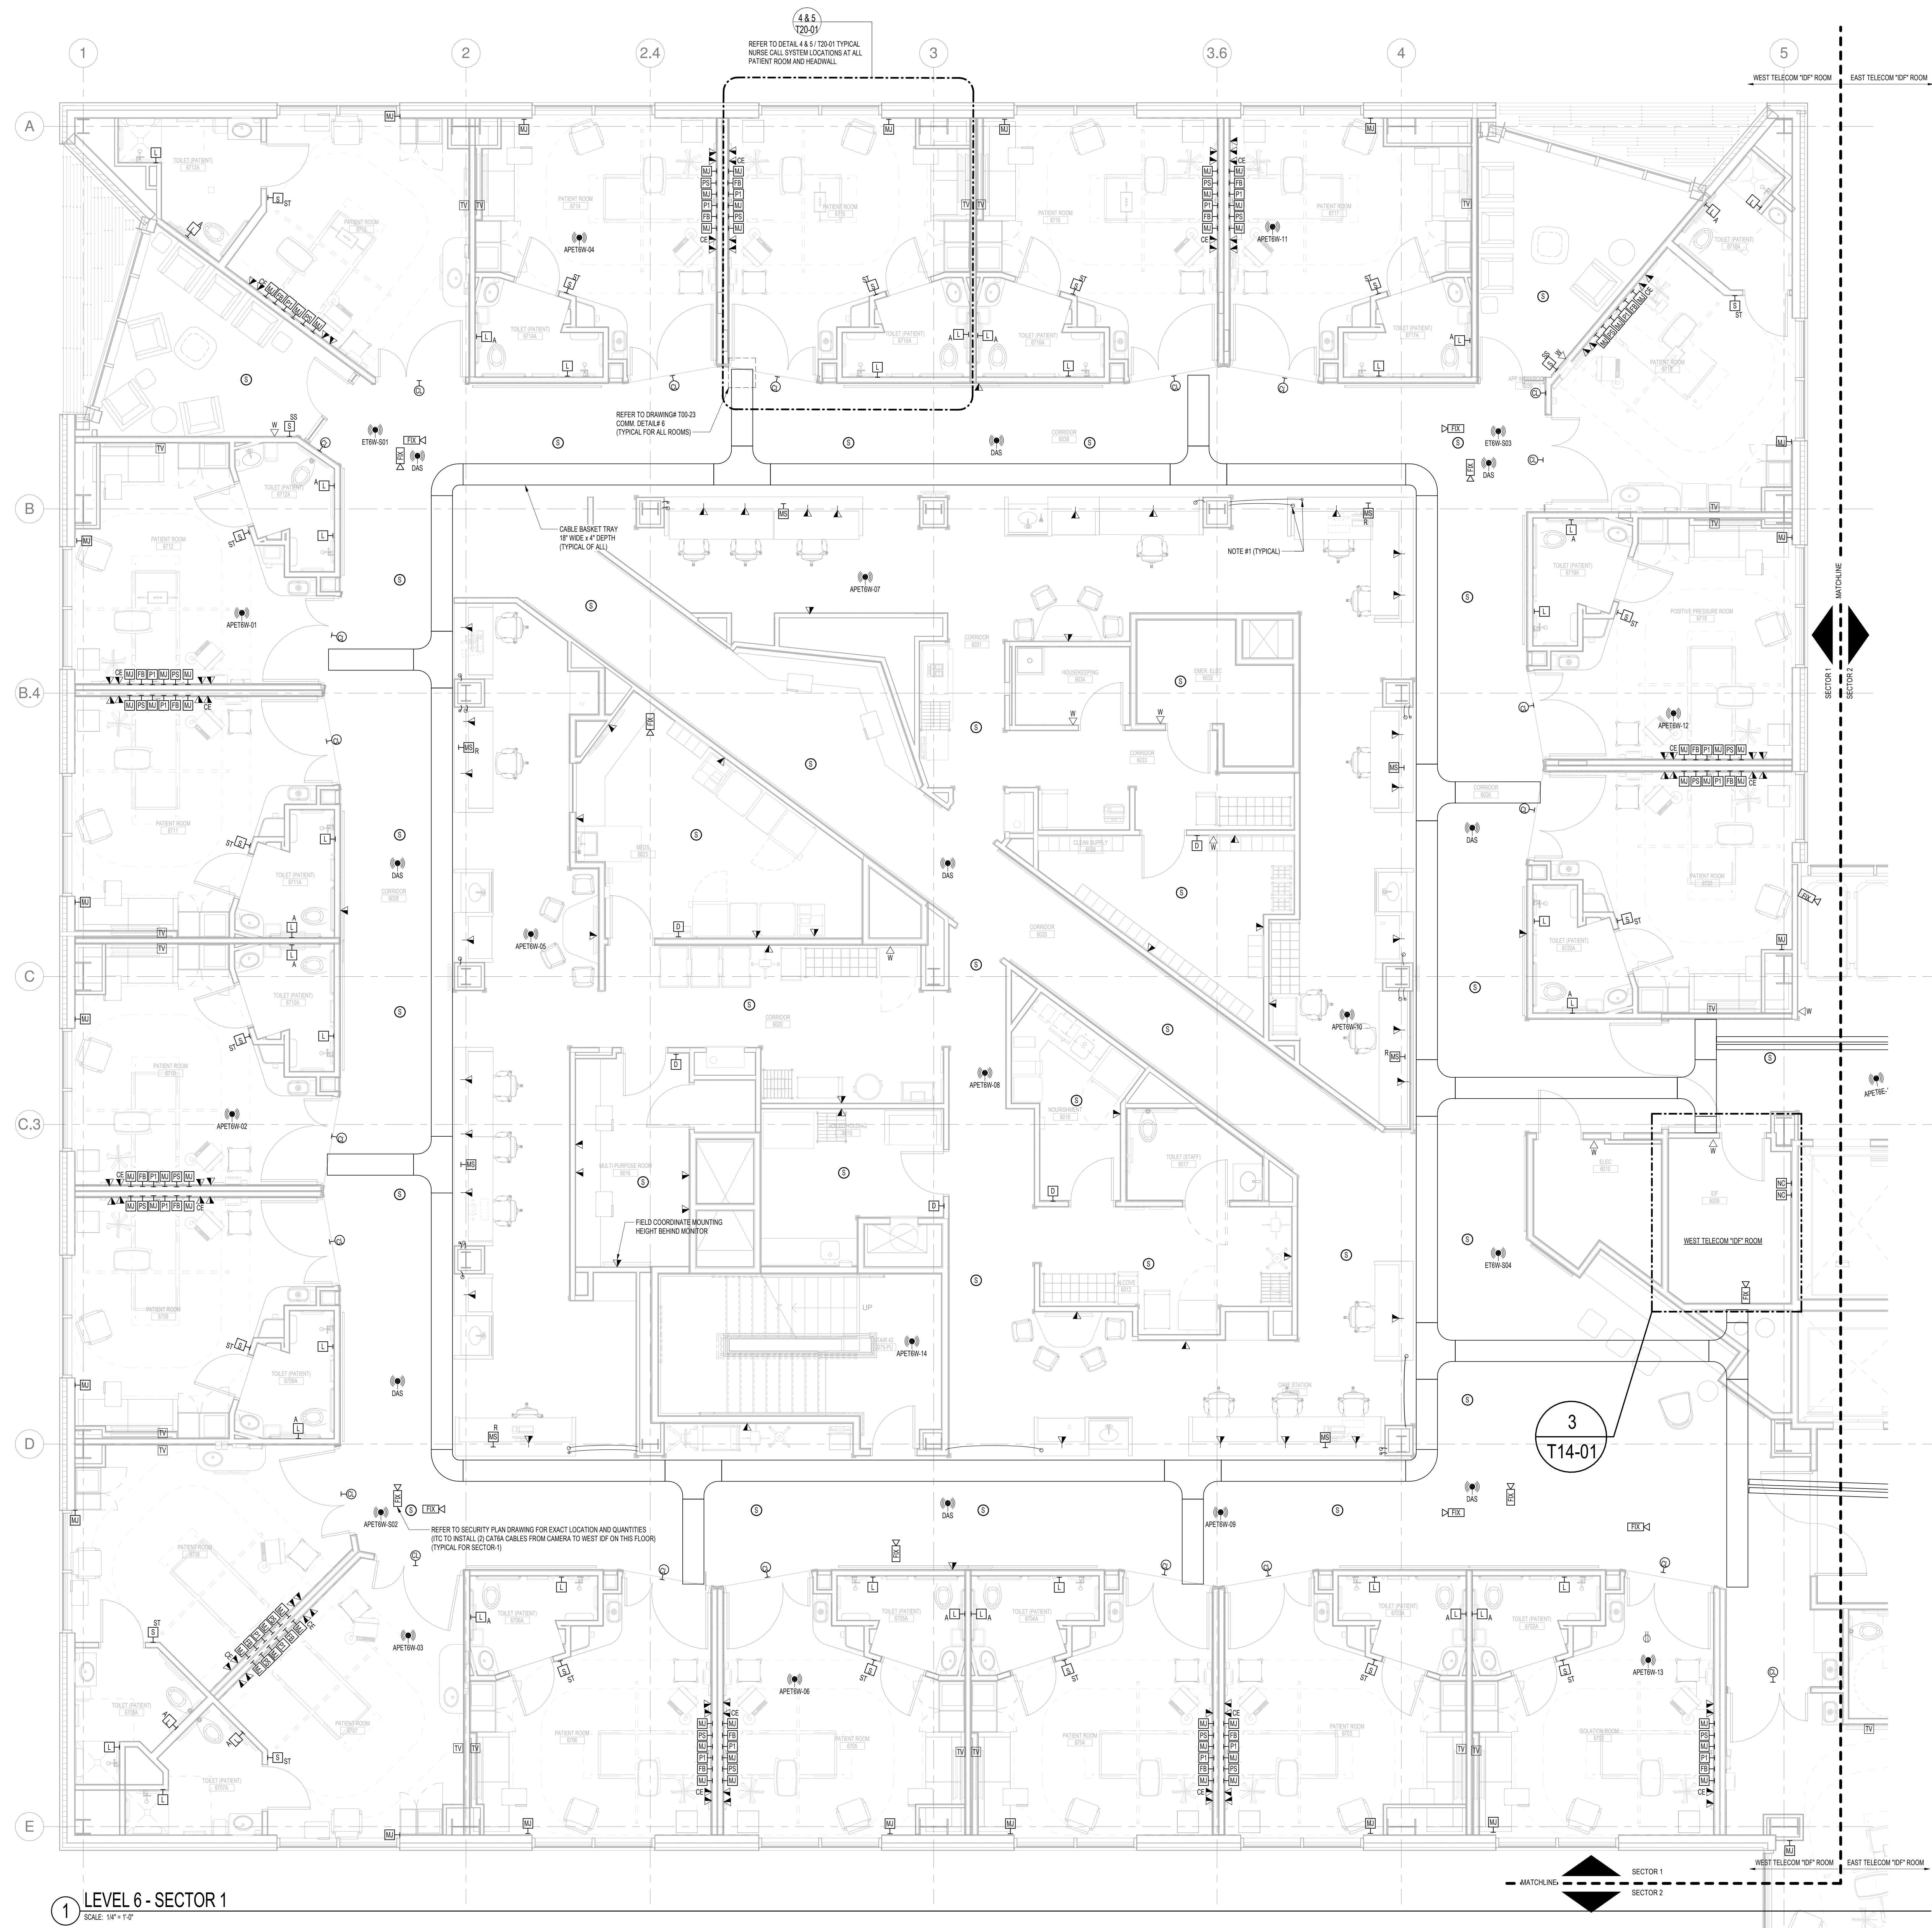

3/29/2018 11:53:01 AM C:\Revit Local Files_B15012-000\MDC East Tower 6&7 MEP17_Convntal_communicatv1.rvt