


NO	ISSUE	DATE
Job Number	B150312-000	
Drawn	EL	
Checked	BN	
Approved	BN	

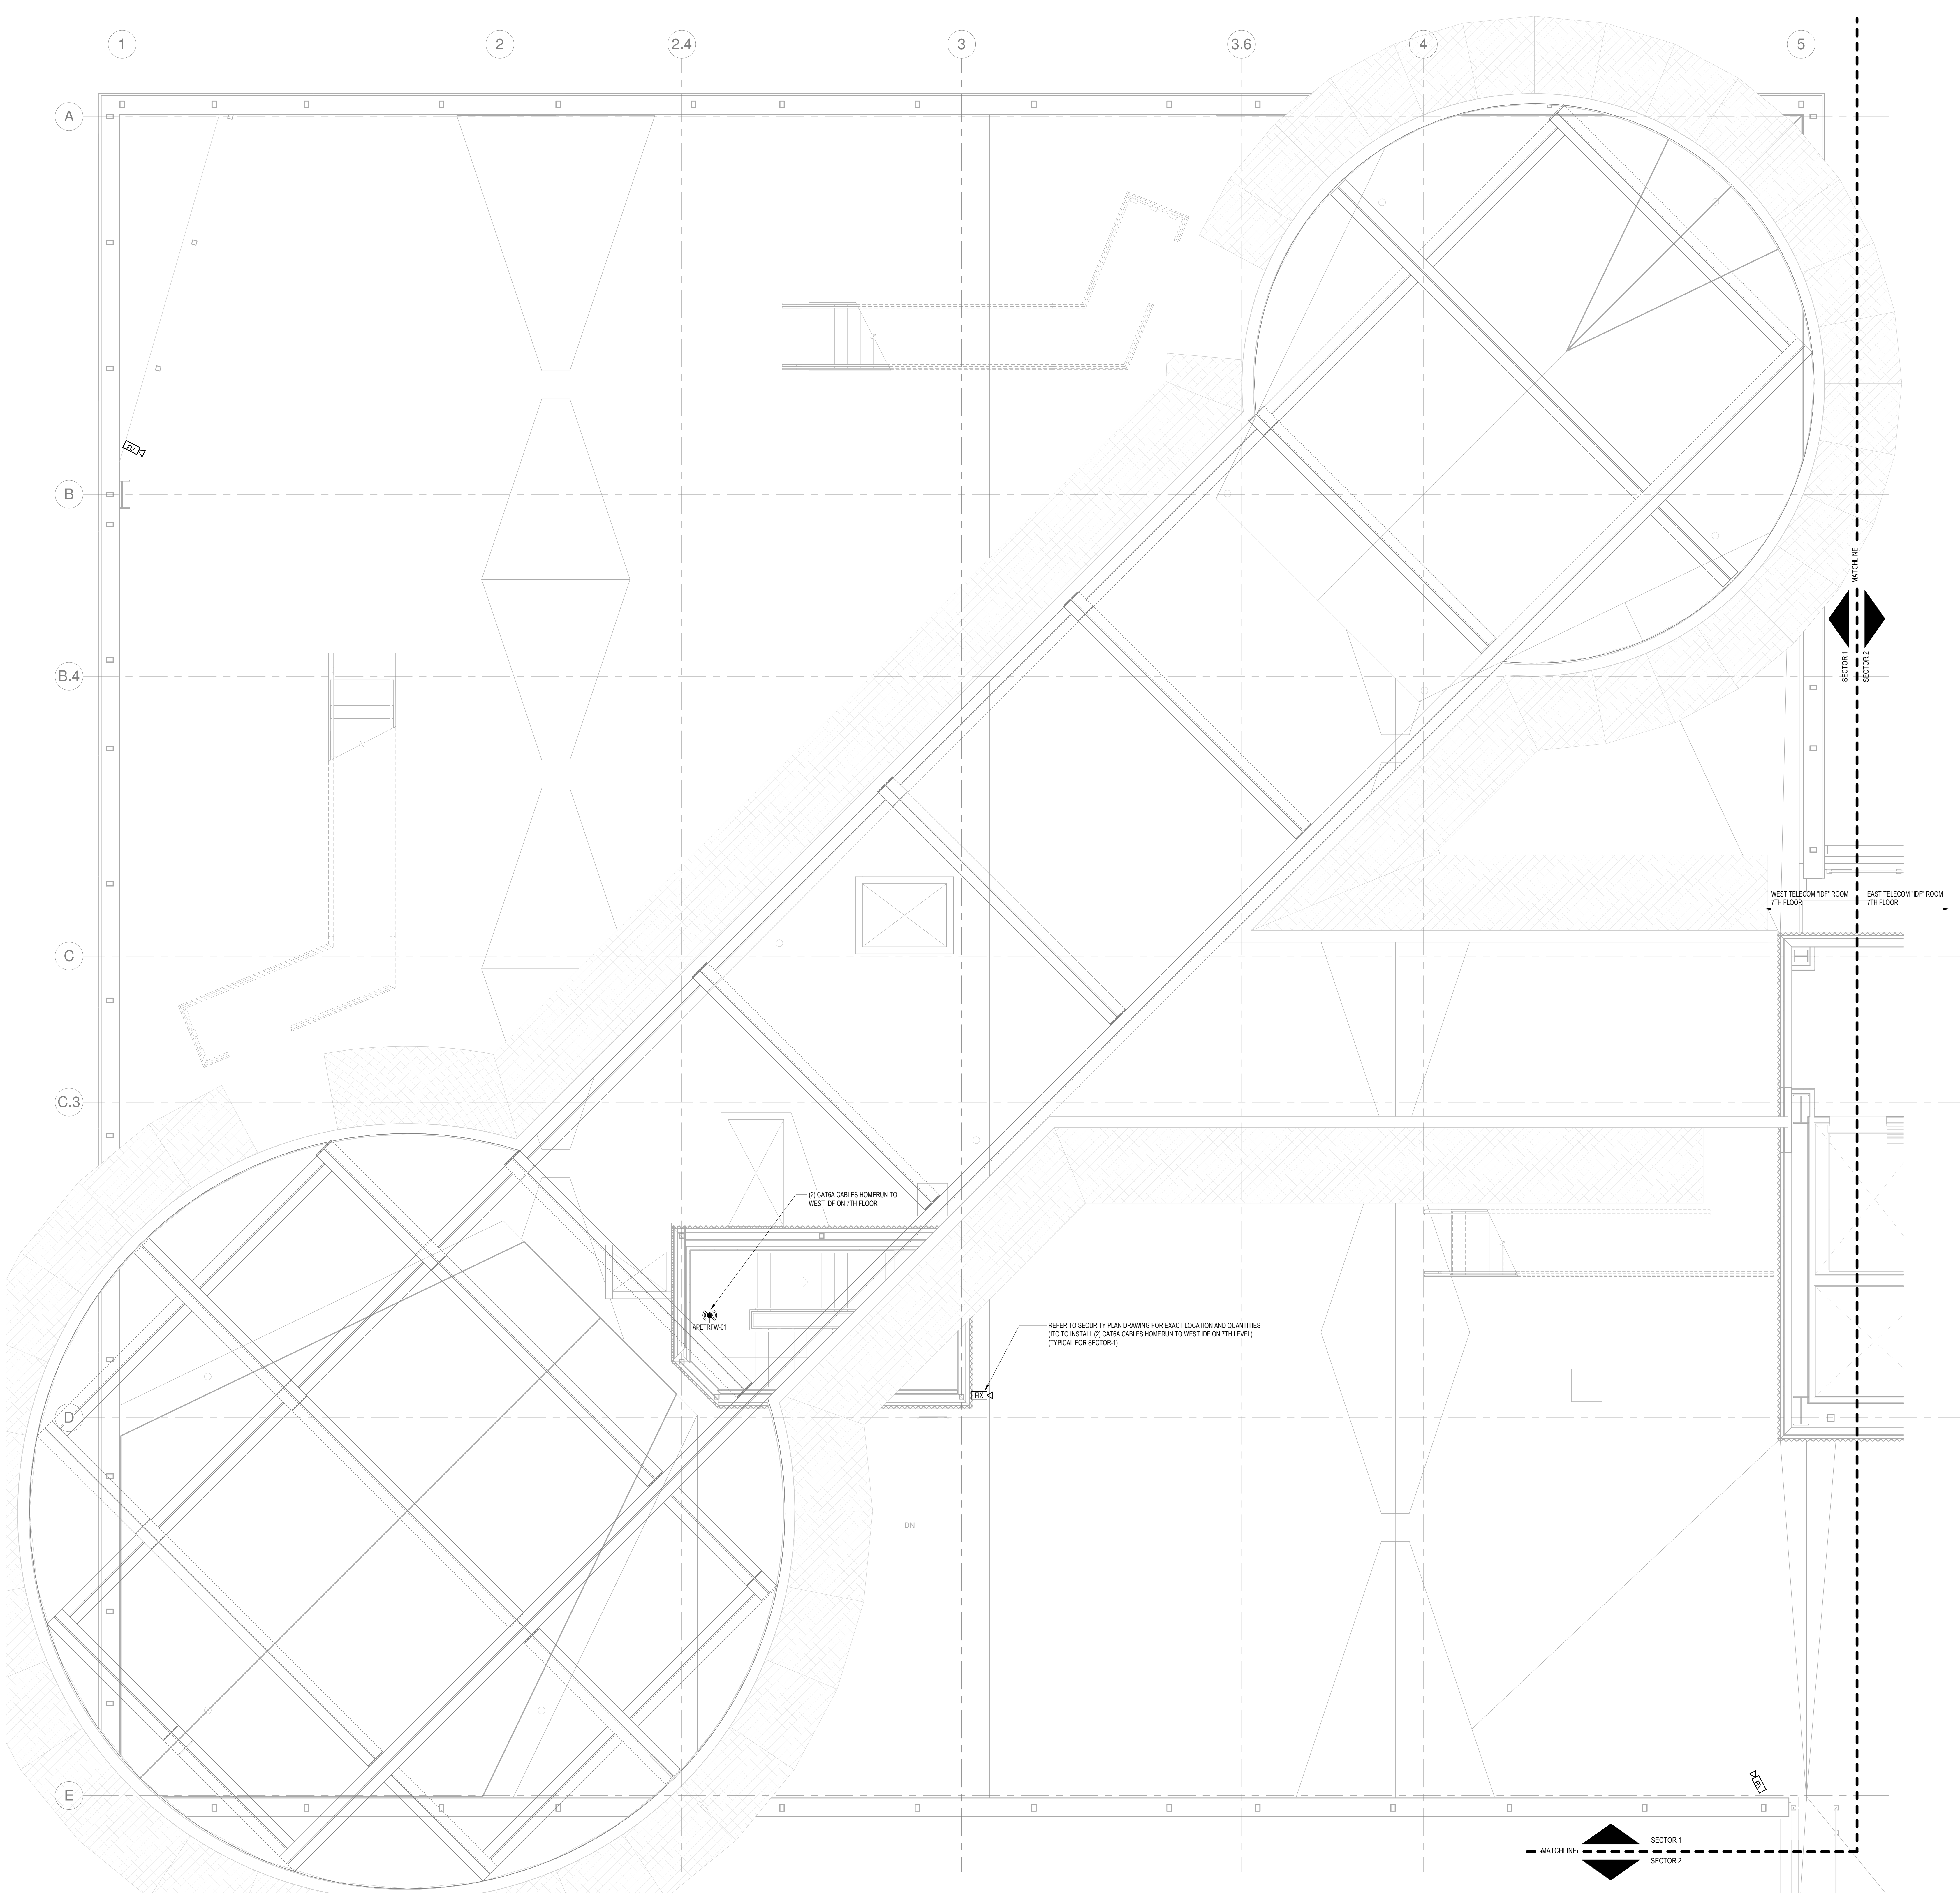

1 ROOF - SECTOR 1
SCALE: 1/4" = 1'-0"

3/29/2018 11:55:48 AM
C:\Revit Local Files..._B150312000\MDC East Tower 6&7 MEP17_Constral_comm.dwg