


NO	ISSUE	DATE
Job Number	B150312-000	
Drawn	EL	
Checked	BN	
Approved	BN	

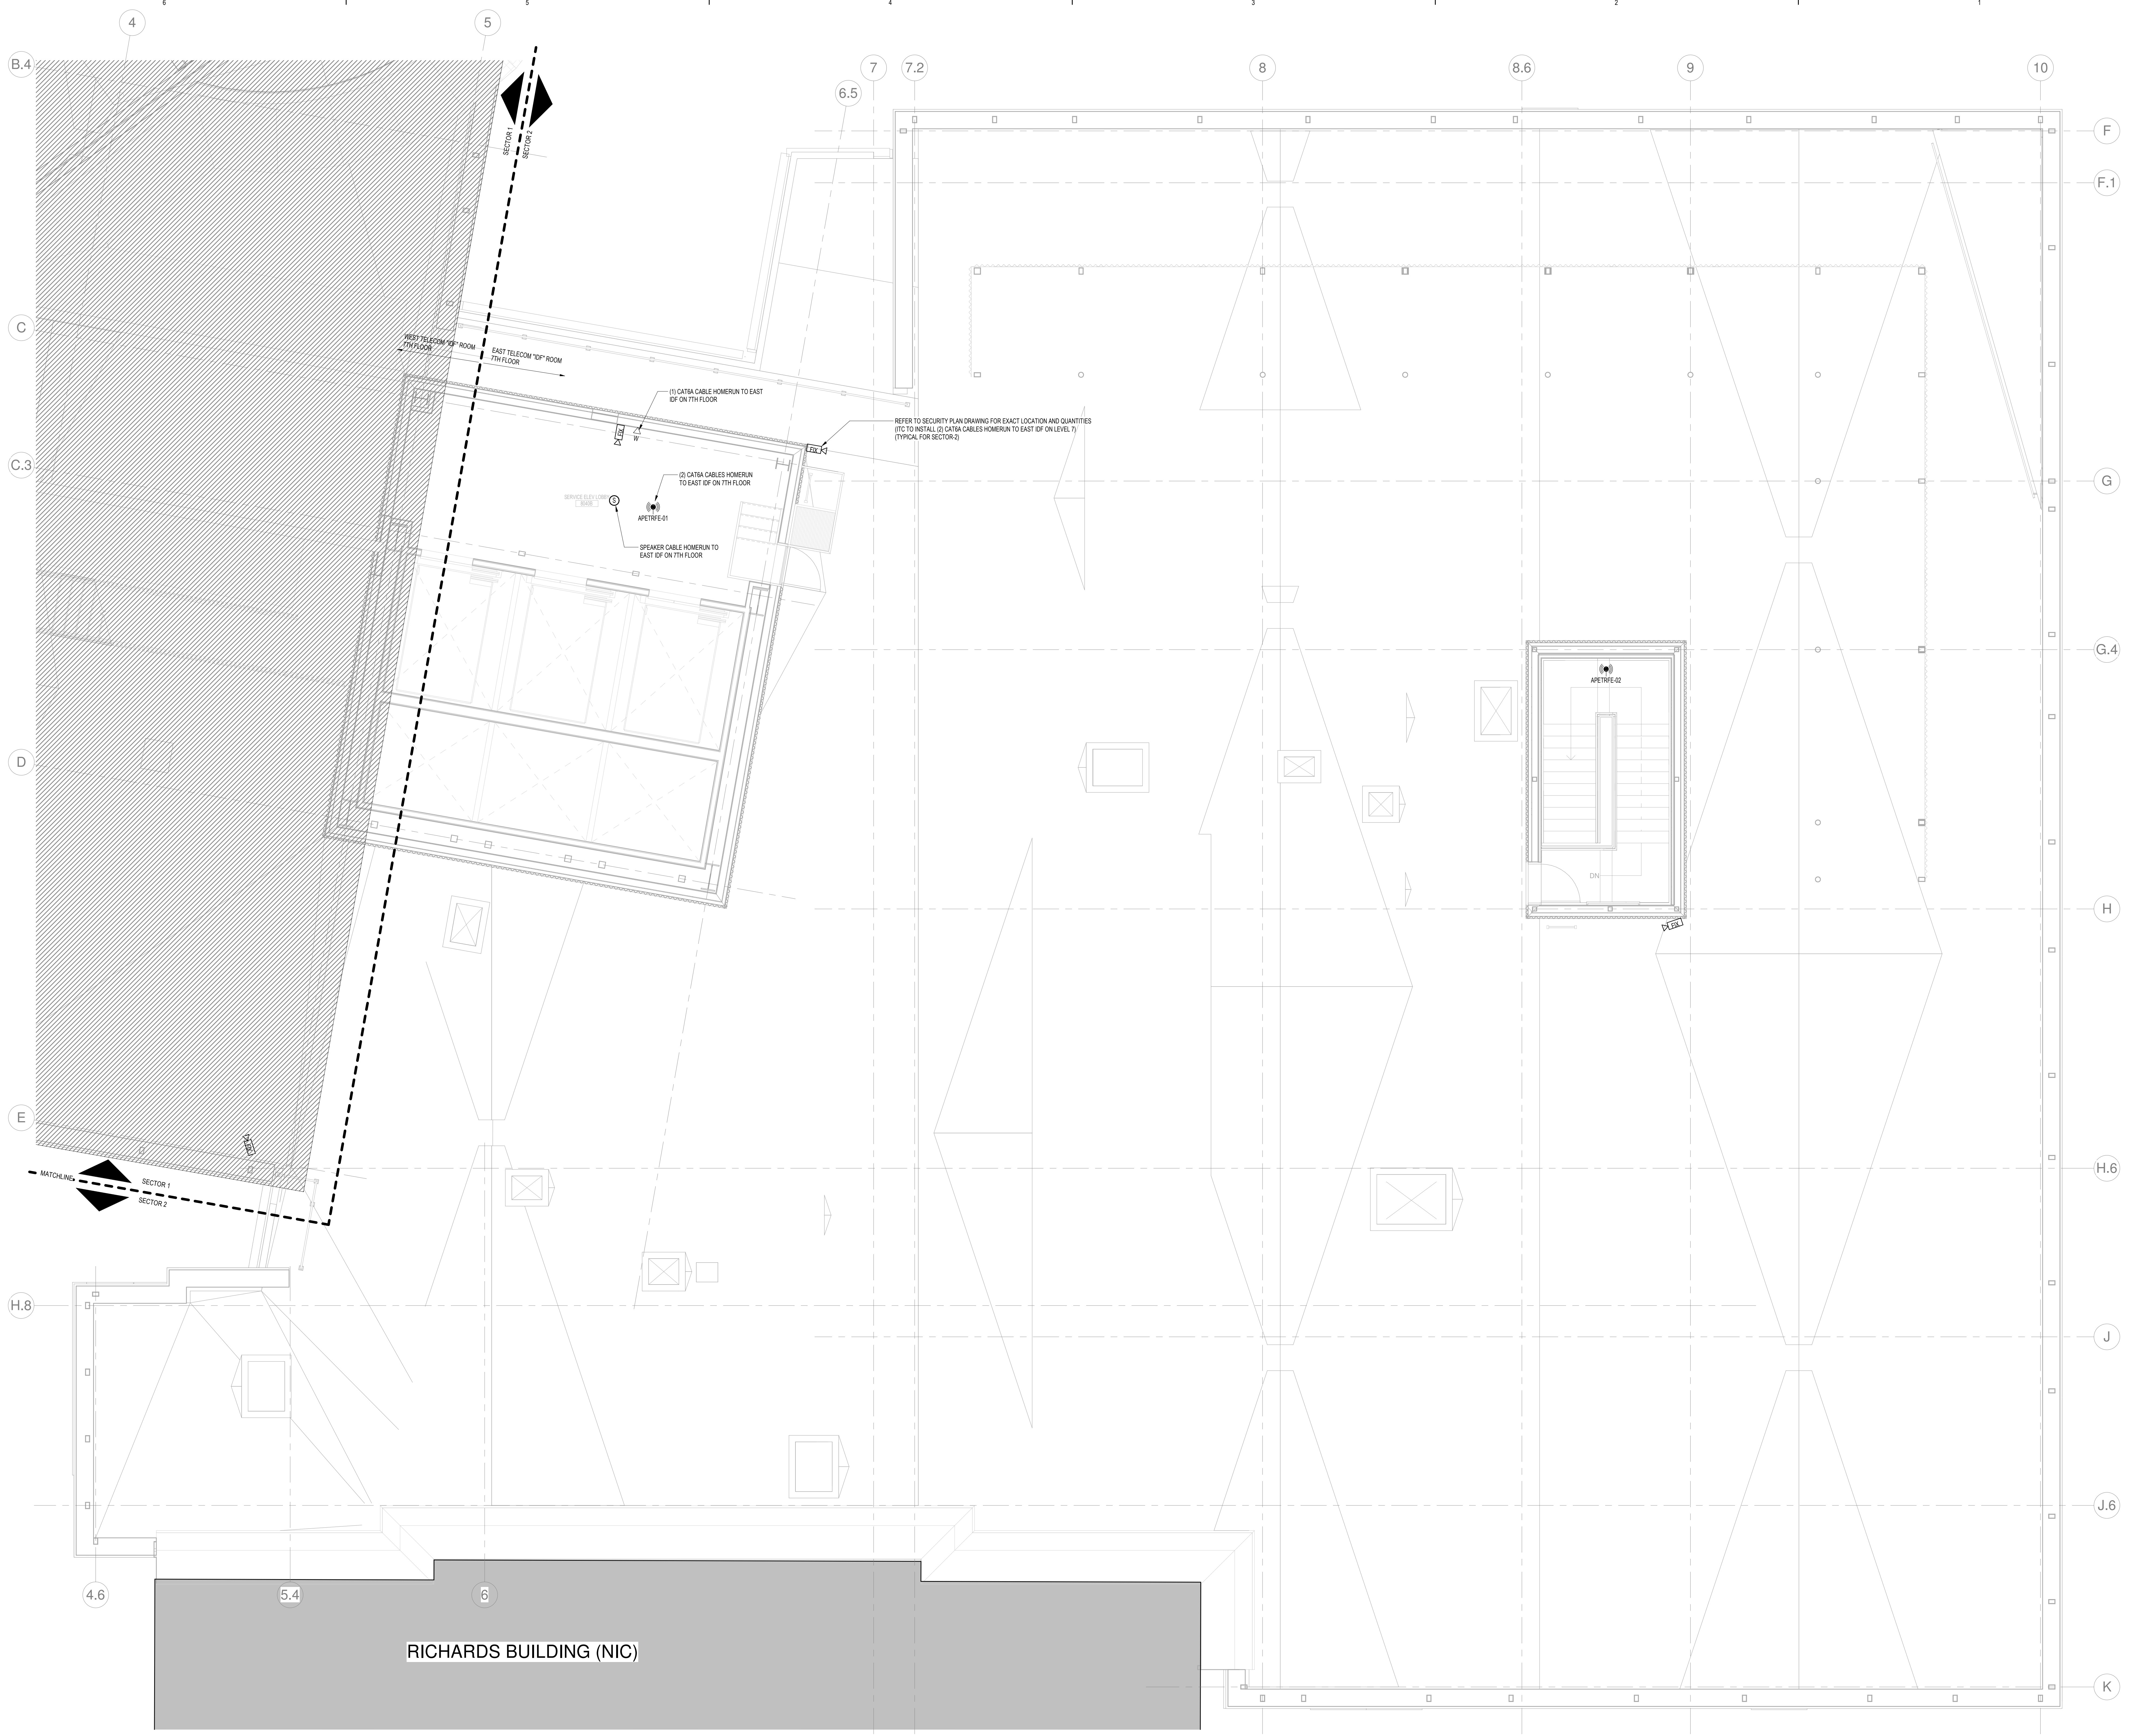

1 ROOF - SECTOR 2
SCALE: 1/8" = 1'-0"

RICHARDS BUILDING (NIC)