


NO	ISSUE	DATE
1	ADDENDUM NO. 1	03/22/18

Job Number: B150312-000
Drawn: EL
Checked: BN
Approved: BN

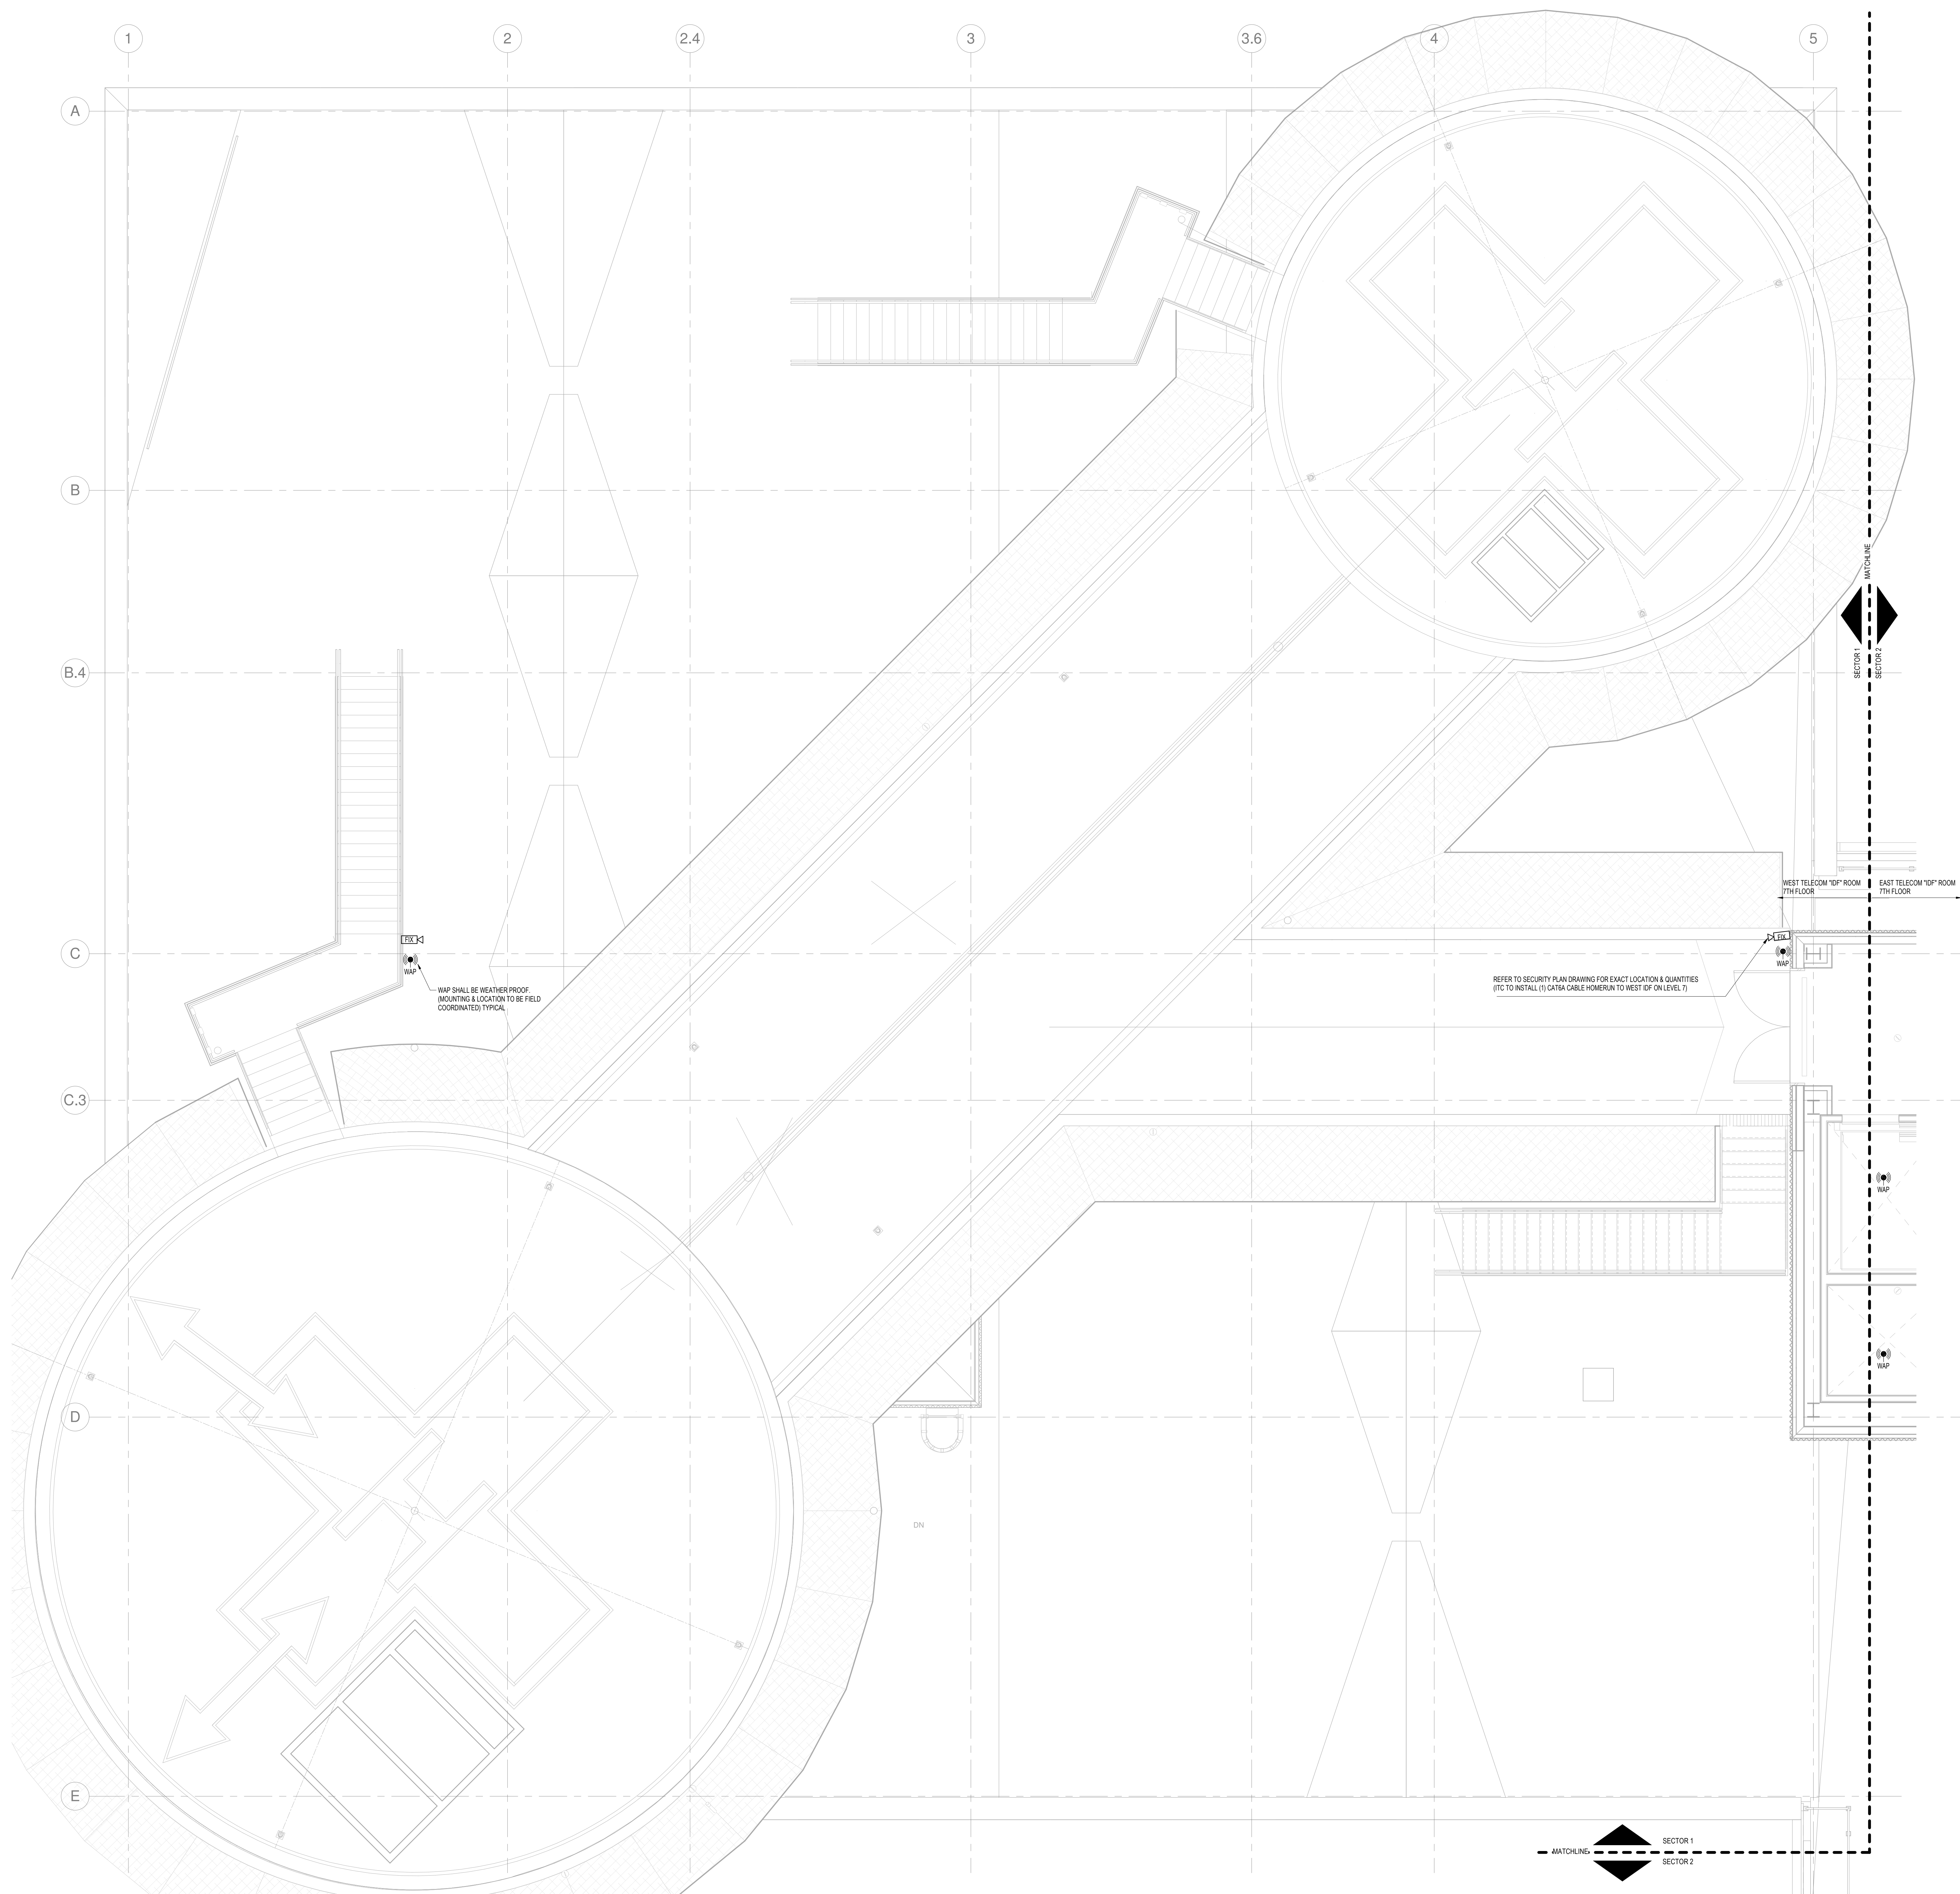

1 PENTHOUSE - SECTOR 1
SCALE: 1/8" = 1'-0"

3/23/2018 11:56:24 AM
C:\Revit Local Files_B150312\000\MMC East Tower 6&7 MEP17_Constr_comm.dwg