


NO	ISSUE	DATE
1	ADDENDUM NO. 1	03/22/18

Job Number: B150012-000
Drawn: NV
Checked: BN
Approved: BN

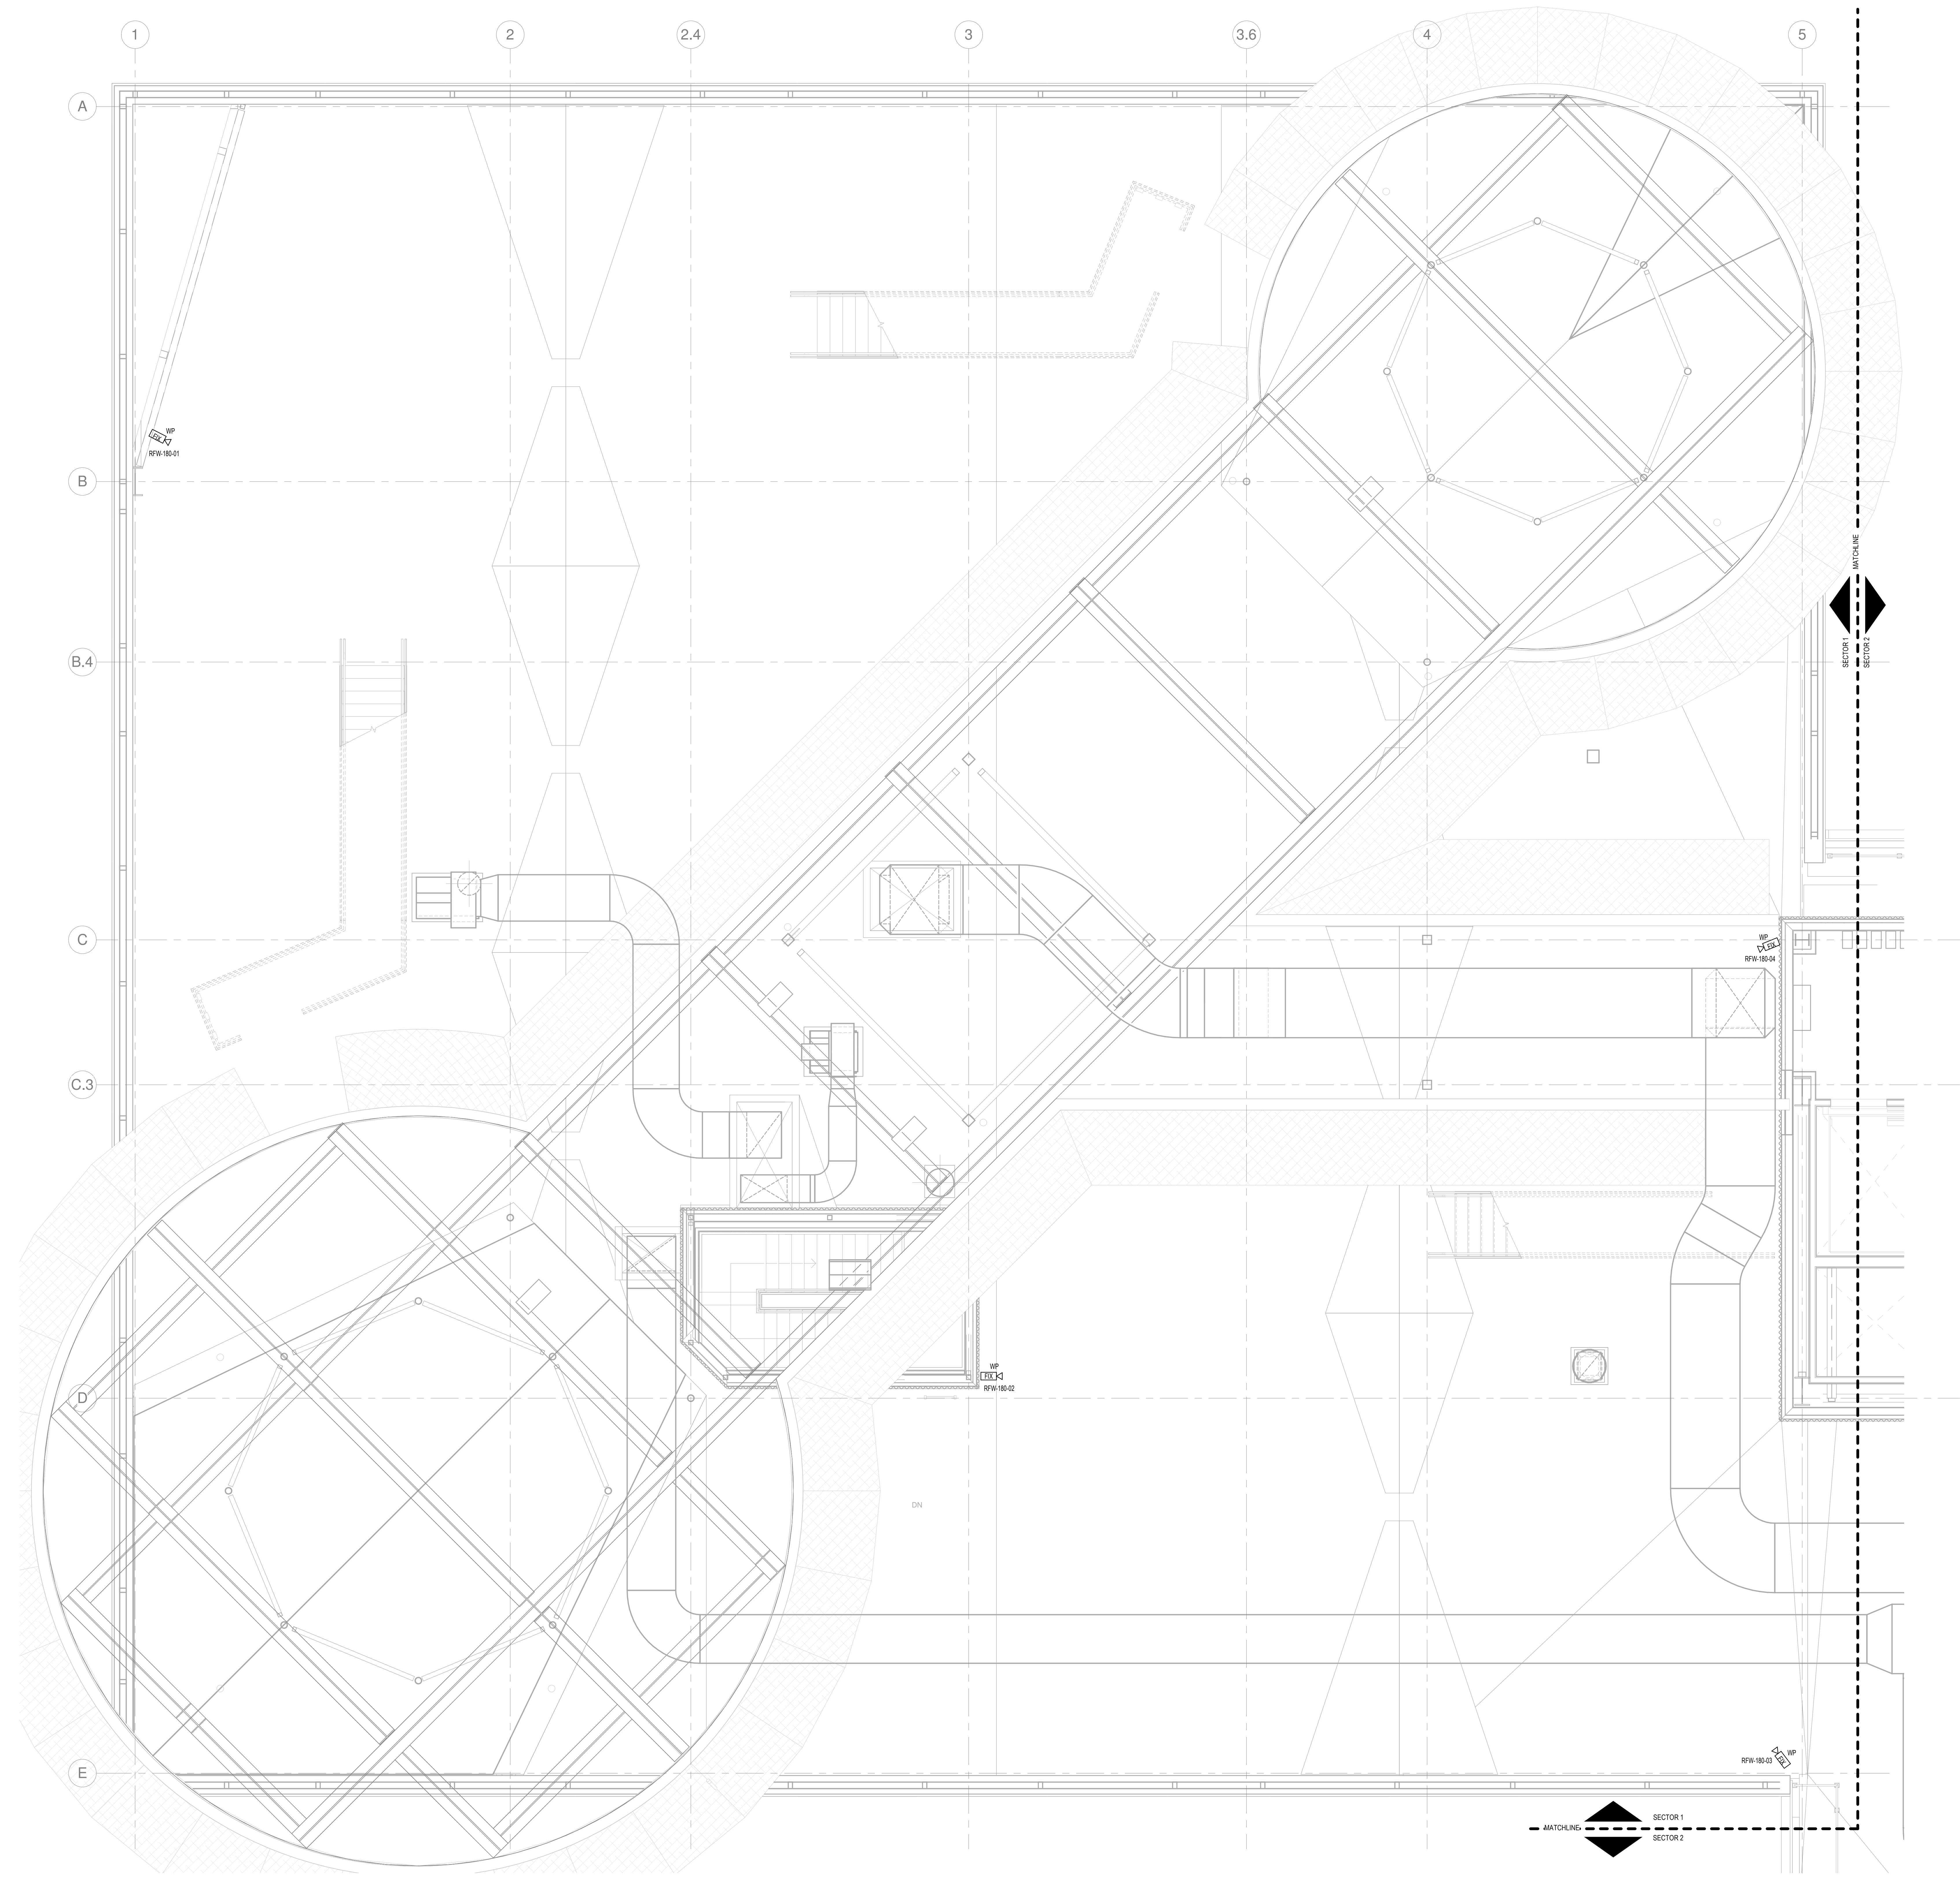

1 ROOF - SECTOR 1
SCALE: 1/4" = 1'-0"

3/23/2018 11:50:20 AM
C:\Revit Local Files_B150012\000\MDC East Tower 6&7 MEP17_Constrl_construction.rvt