


NO	ISSUE	DATE
1	ADDENDUM NO. 1	03/22/18

Job Number: B150012-000  
Drawn: NV  
Checked: BN  
Approved: BN

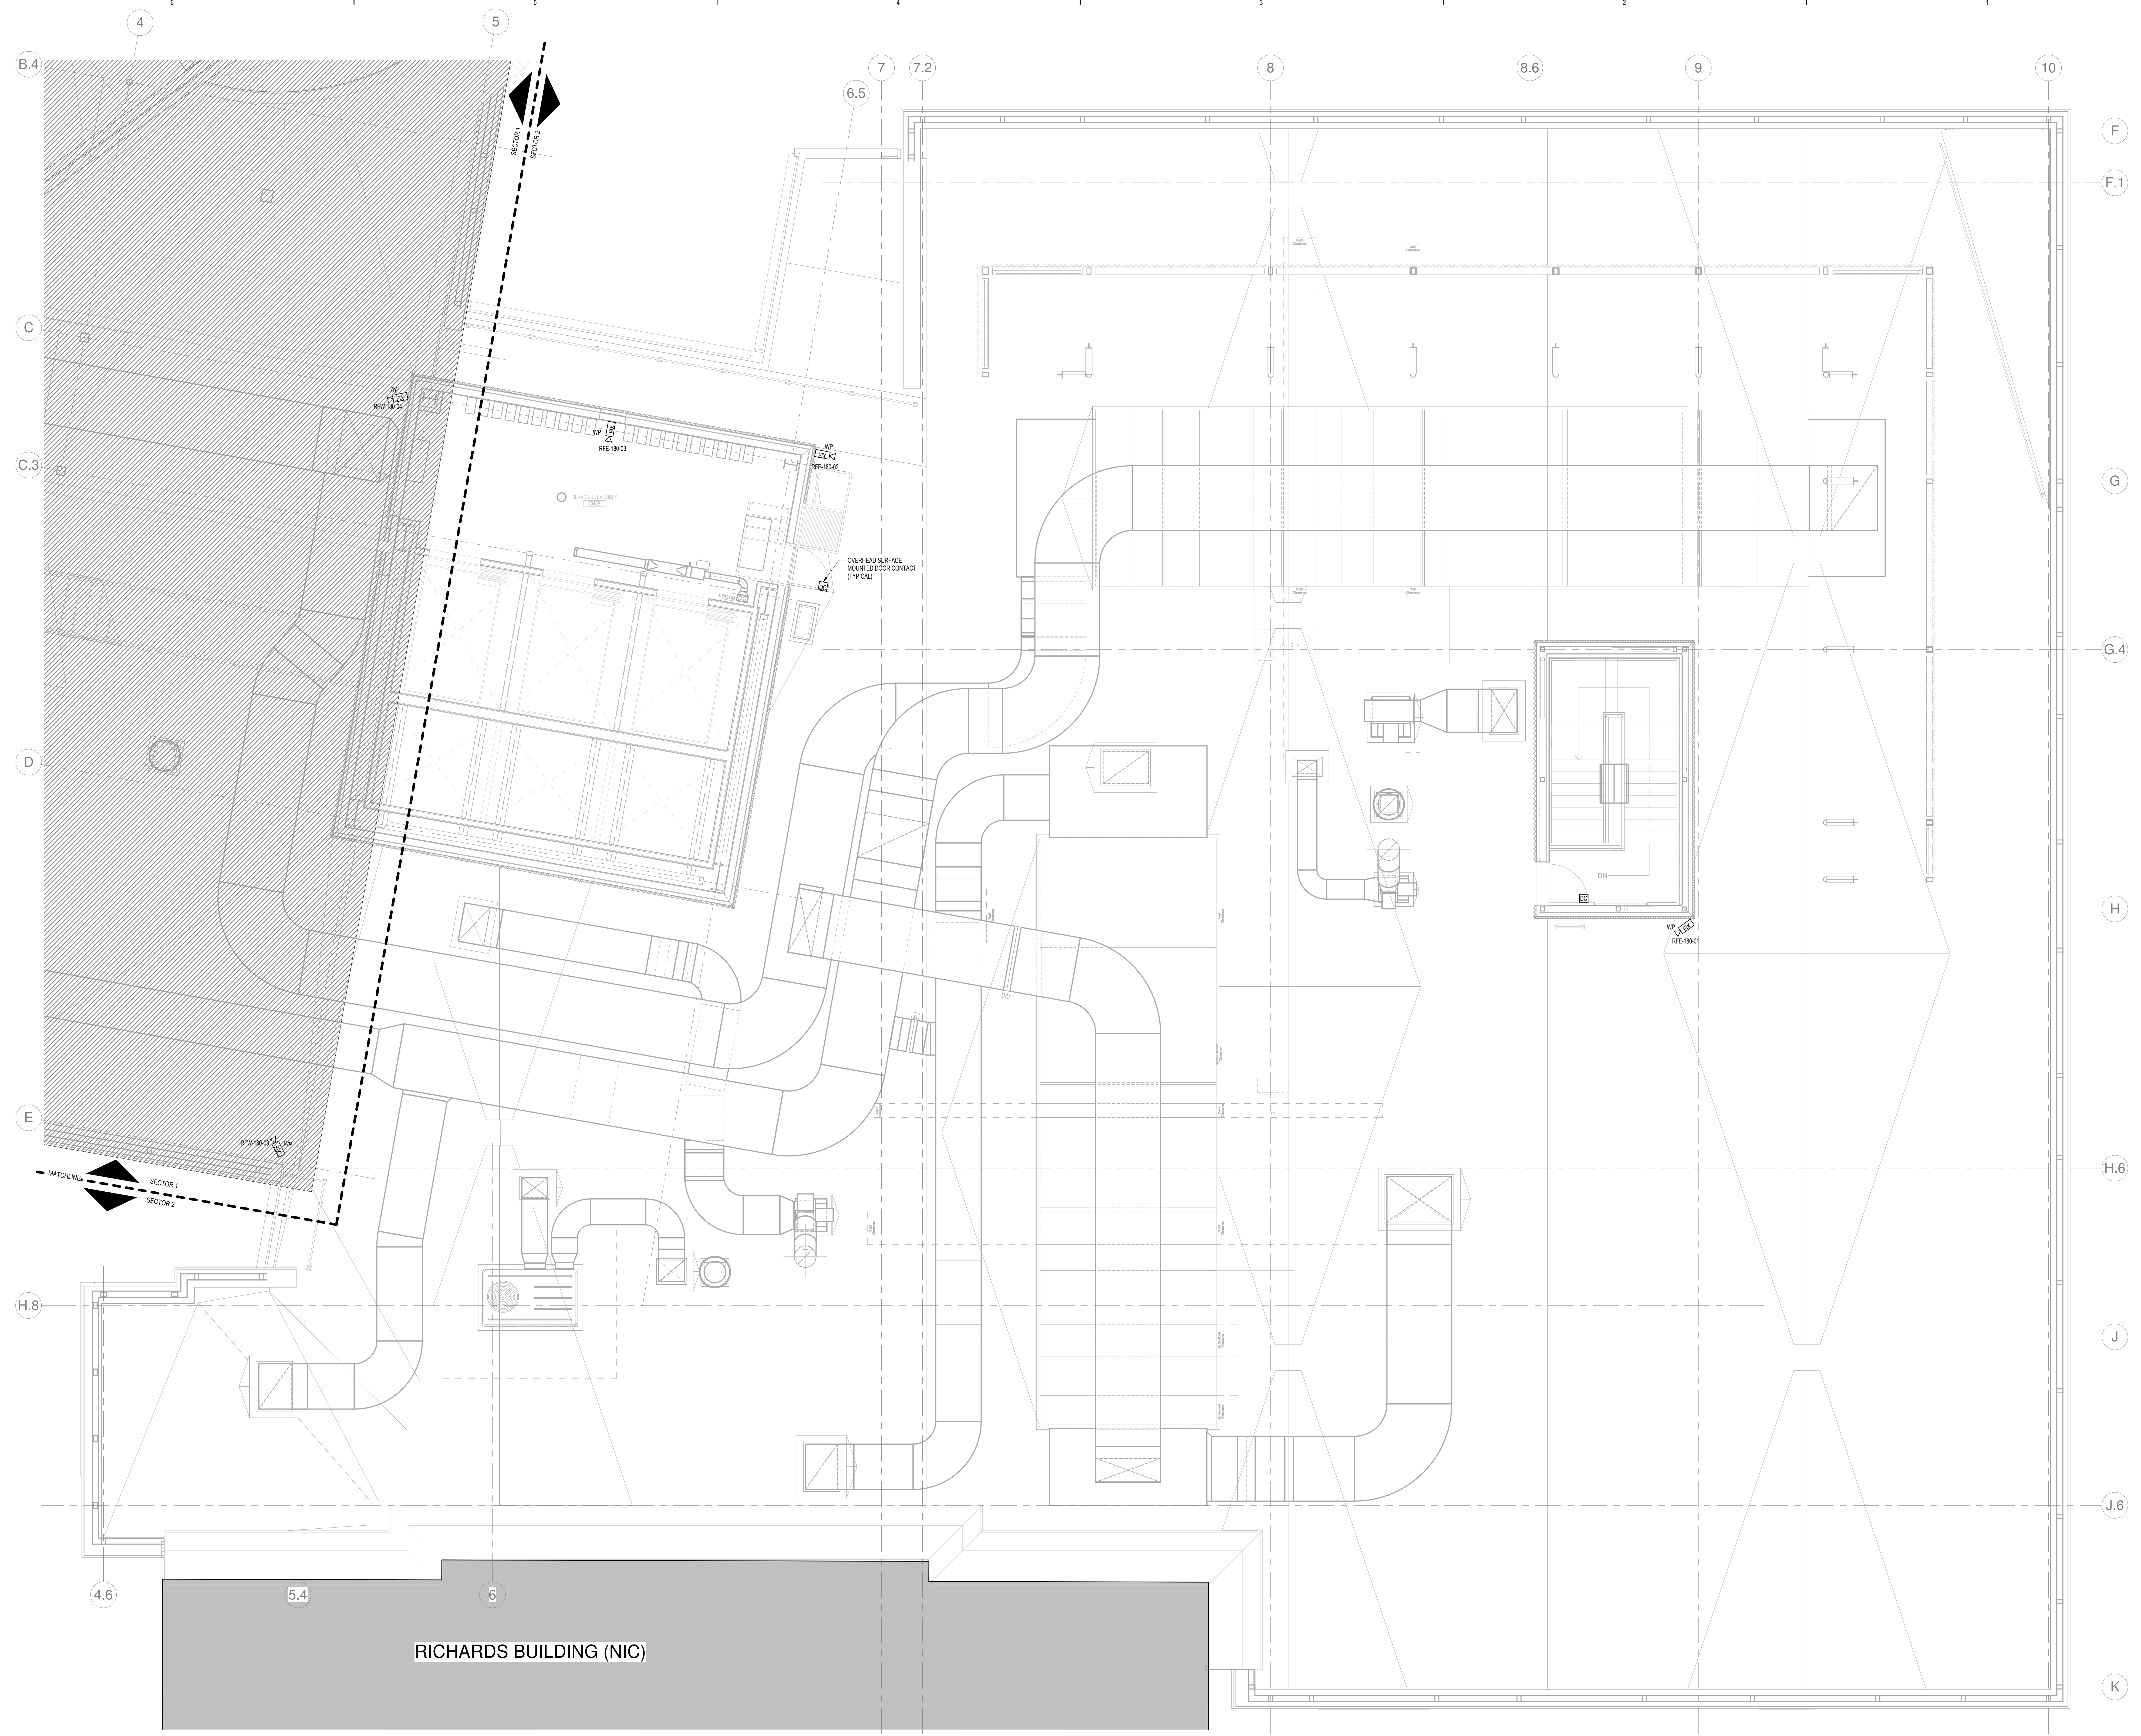

**1 ROOF - SECTOR 2**  
SCALE: 1/4" = 1'-0"

3/29/2018 11:50:54 AM  
C:\Revit Local Files\_B15012\000\MMC East Tower 6&7 MEP17\_Constr\_documents.rvt