

CONSTRUCTION DOCUMENTS
JANUARY 28, 2018


NO	ISSUE	DATE
1	ADDENDUM NO. 1	03/22/18

Job Number: B150312-000
Drawn: NV
Checked: BN
Approved: BN

TITLE
**SECURITY
PENTHOUSE PLAN
- SECTOR 1**

SHEET NUMBER

SC11-91

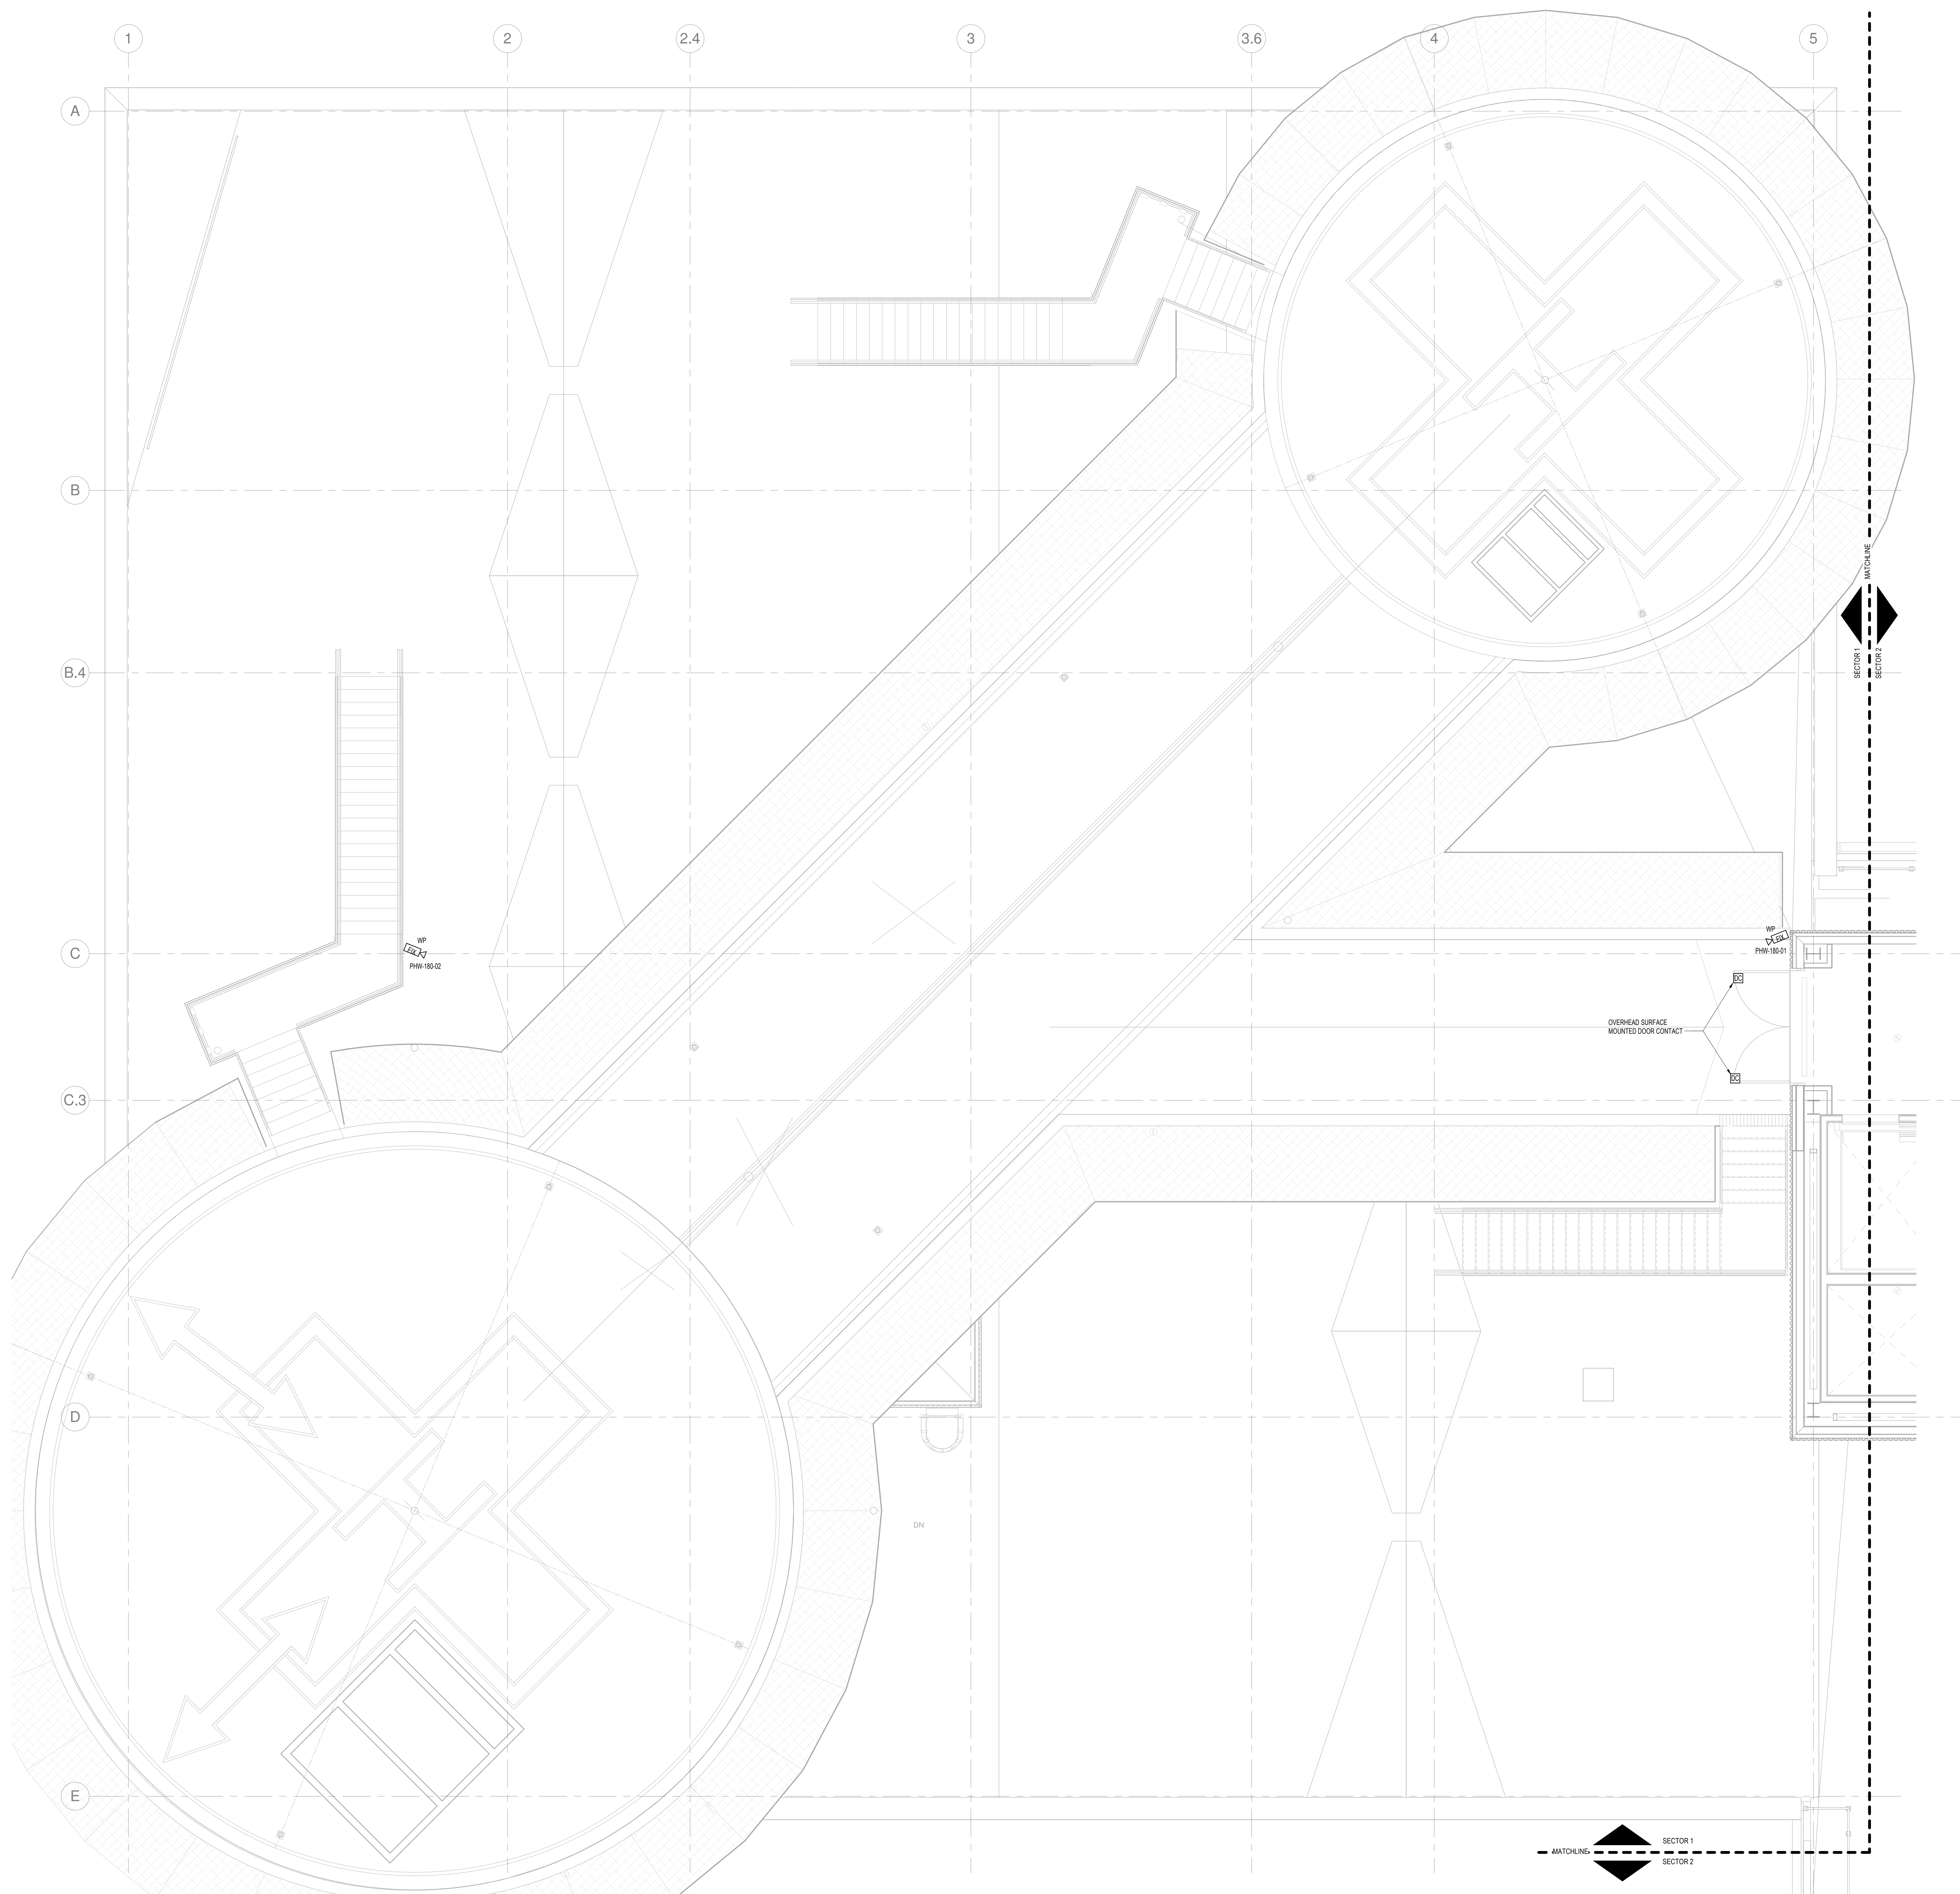

1 PENTHOUSE - SECTOR 1
SCALE: 1/8" = 1'-0"

3/23/2018 11:51:14 AM
C:\Revit Local Files_B150312\000\MDC East Tower 6&7 MEP17_Constr_documents.rvt