

6th Floor/Roof Framing Plan

- Top Of Steel EL: 227'-11 3/4" u/c
- Indicates Seismic Moment Connection - 1" Dia A490SC Bolts
- Indicates Non Seismic Moment Connection
- Indicates 1" Dia Bolts

TRB TO PROVIDE LOCATIONS WHERE DETAIL 26/E17 OCCURS ALONG PARAMETER TYP.

NO DIMENSIONED CHG 20-D

Coordinate location with HVAC contractor

W/AS TRB TO COORD. COORD. LOCATIONS

Check R5E #19

Detail F1/A511 Please Provide Locations if Applicable

F1/A511 is applicable everywhere except at Chimes St/ Richards Bldg interface and the two areas indicated (See D1/A513) TRB


TRB TO PROVIDE LOCATIONS WHERE DETAIL 26/E17 OCCURS ALONG PARAMETER TYP.

Approved (✓) or corrected (✗) checked above. Fabrication MAY be undertaken prior to approval unless stated otherwise. Changes to Contract Documents shall be in a separate letter or Change Order. If checked below, fabrication MAY NOT be undertaken. Resubmit corrected copies for final approval. Construction shall be limited to items marked. Revise and Resubmit (R).
 Not Approved (✗) Reviewing is only for performance with the design concept of the Project and compliance with the contract documents. The Contractor is responsible for dimensions, or information that pertains solely to the design methods, techniques, sequences, and procedures of construction and the coordination of the work of all trades.
 THE HITCHCOCK ORGANIZATION
 Date: 9/6/06 By: Ars

RECEIVED
 AUG 14 2006
 Simpson Gumpertz & Heger
 Consulting Engineers Inc.
 APPROVED NOT APPROVED
 APPROVED AS CORRECTED REVISE AND RESUBMIT
 RESUBMIT FOR RECORD COPY
 Checking is only for conformance with the design information given in the Contract Documents. The Contractor is responsible for dimensions to be confirmed and completed at the job site for information that pertains solely to the fabrication and coordination of the work of all trades.
 BY: M. B. Berry
 DATE: 14 Aug 06
 SIMPSON GUMPERTZ & HEGER, INC.
 CONSULTING ENGINEERS
 41 SEYON ST., BUILDING 1, SUITE 500
 WALTHAM, MA 02453

WILLIAM A. BERRY & SON, INC.
 REVIEWED IN ACCORDANCE WITH THE CONTRACT DOCUMENTS.
 THE SUBCONTRACTOR/VENDOR IS RESPONSIBLE FOR ALL DIMENSIONS, CORRECT FIT AND COORDINATION OF ALL ITEMS TO BE FURNISHED & INSTALLED.
 BY: W.A. Berry DATE: 8/3/06
 JOB NO: 0571-0152 JOB NAME: MAC-CROWLES ST.
 SUBMISSION #:
 SPEC/DRAWING REF:
 REVIEWED FOR CONSTRUCTION:

FOR APPROVAL
 JUL 31 2006

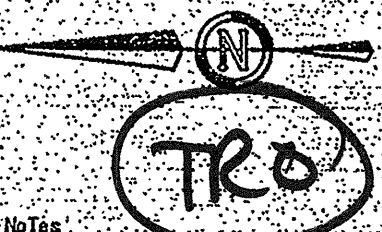

NOVEL IRON WORKS
 250 Ocean Road
 Greenland, NH 03840

Revisions		Notes	By	Date	Checked	Category
1	3-10-06	UPDATED TO SUB APPROVAL				III

Project	Maine Medical Center	Date	APR-06
Description	6th Floor/Roof Framing Plan	Drawn By	J.D.
Architect	TRB	CHK BY	M.J.L.
Engineer	Simpson Gumpertz & Heger, Inc.	Job No.	316
Contractor	William Berry & Son, Inc.	Scale	E13