


**NOTES:**  
 1. SEE SHEET 2 FOR GENERAL NOTES.  
 2. SEE SHEETS 11 AND 12 FOR STRUCTURE INFORMATION.

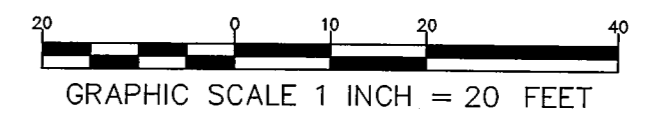

SHEET 8 SHEET 9  
 SHEET 10 SHEET 9  
 SHEET 10

CHADWICK STREET  
 VAUGHAN STREET  
 WEST STREET  
 (PAV. V. STREET)  
 60 FEET WIDE

REV:	BY:	DATE:	STATUS:
A	MWE	12/23/09	SUBMITTED FOR CLIENT REVIEW

THIS PLAN SHALL NOT BE MODIFIED WITHOUT WRITTEN PERMISSION FROM SEBAGO TECHNICS, INC. ANY ALTERATIONS AUTHORIZED OR OTHERWISE, SHALL BE AT THE USER'S RISK AND WITHOUT LIABILITY TO SEBAGO TECHNICS, INC.

**Sebago Technics**  
 Engineering Expertise You Can Build On.  
 One Chadwick Street, Suite B  
 Westbrook, ME 04095-1339  
 Tel (207) 955-0277  
 www.sebagotechnics.com

PROJECT NO. 01046  
 FIELD BOOK 791B  
 DESIGN WTC  
 CHKD MWE  
 DRAWN MCC

EXISTING CONDITIONS SURVEY  
 OF:  
**MAINE MEDICAL CENTER CAMPUS**  
 GILMAN ST. CONGRESS ST. BRANHALL ST, ET AL  
 PORTLAND, MAINE  
 FOR:  
**MAINE MEDICAL CENTER**  
 22 BRANHALL ST  
 PORTLAND, MAINE 04101

RECORD OWNER:  
 SEE NOTE 1, SHEET 2