



SHEET 3

SHEET 3

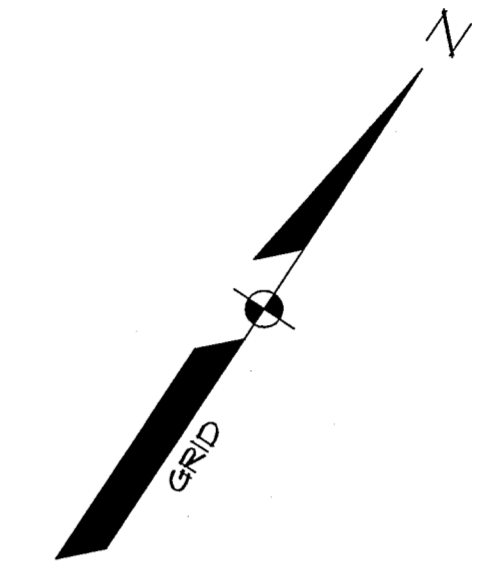

NOTES:
1. SEE SHEET 2 FOR GENERAL NOTES.
2. SEE SHEETS 11 AND 12 FOR STRUCTURE INFORMATION.

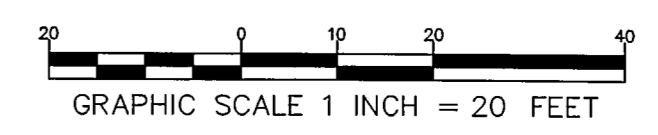

REV:	DATE:	STATUS:
A	12/23/09	SUBMITTED FOR CLIENT REVIEW
BY:	MVE	

THIS PLAN SHALL NOT BE MODIFIED WITHOUT WRITTEN PERMISSION FROM SEBAGO TECHNICS, INC. ANY ALTERATIONS AUTHORIZED OR OTHERWISE, SHALL BE AT THE USER'S SOLE RISK AND WITHOUT LIABILITY TO SEBAGO TECHNICS, INC.

Sebago Technics
 Engineering Expertise You Can Build On
 One Chestnut Street
 Lewiston, ME 04240
 Tel (207) 956-0277
 WWW.SEBOGOTECHNICS.COM

PROJECT NO. 01046
 FIELD BOOK 791B
 DESIGN WTC
 CHECK MVE
 DRAWN MCC

EXISTING CONDITIONS SURVEY
 OF:
MAINE MEDICAL CENTER CAMPUS
 GILMAN ST, CONGRESS ST, BRAWHALL ST, ET AL
 PORTLAND, MAINE
 FOR:
MAINE MEDICAL CENTER
 22 BRAWHALL ST
 PORTLAND, MAINE 04101

RECORD OWNER:
 SEE NOTE 1, SHEET 2