


**NOTES:**  
 1. SEE SHEET 2 FOR GENERAL NOTES.  
 2. SEE SHEETS 11 AND 12 FOR STRUCTURE INFORMATION.

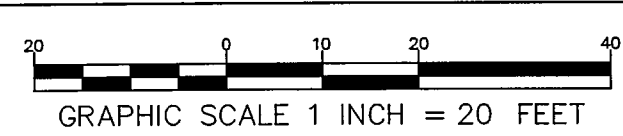

PROPERTY LINE CURVE DATA				
CURVE	LENGTH	RADIUS	CRD. BEARING	CRD. DIST.
C1	24.26'	44.00'	S80°08'07"W	23.96
C2	9.43'	11.00'	N59°30'45"W	9.14
C3	93.90'	100.00'	N08°03'24"W	90.49

REV:	BY:	DATE:	STATUS:
A	MWE	12/23/09	SUBMITTED FOR CLIENT REVIEW

THIS PLAN SHALL NOT BE MODIFIED WITHOUT WRITTEN PERMISSION FROM SEBAGO TECHNICS, INC. ANY ALTERATIONS AUTHORIZED ON THIS DRAWING SHALL BE AT THE USER'S SOLE RISK AND WITHOUT LIABILITY TO SEBAGO TECHNICS, INC.

**Sebago Technics**  
 Engineering Expertise You Can Build On.  
 One Chatham Street  
 Westbrook, Me 04095-1339  
 Tel (207) 745-0277  
 Fax (207) 745-3656  
 www.sebagoTechnics.com

PROJECT NO.	FIELD BOOK	DESIGN	CHKD	DRAWN
01046	791B	WTC	MWE	MCC

**EXISTING CONDITIONS SURVEY**  
 OF:  
**MAINE MEDICAL CENTER CAMPUS**  
 GILMAN ST. CONGRESS ST. BRAWHALL ST. ET AL  
 PORTLAND, MAINE  
 FOR:  
**MAINE MEDICAL CENTER**  
 22 BRAWHALL ST  
 PORTLAND, MAINE 04101

RECORD OWNER:  
 SEE NOTE 1, SHEET 2

DATE	SCALE
10/23/09	1"=20'

**SHEET 5 OF 12**

01046-EC-091223.4wg, TAB: EC05