




NOTES:
 1. SEE SHEET 2 FOR GENERAL NOTES.
 2. SEE SHEETS 11 AND 12 FOR STRUCTURE INFORMATION.

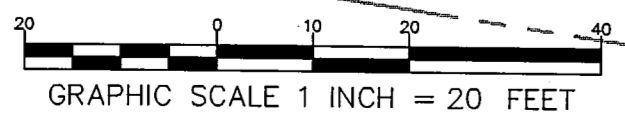

SHEET 4 SHEET 5
 SHEET 6 SHEET 7

SHEET 6 SHEET 8

SHEET 6 SHEET 7
 SHEET 8

REV:	BY:	DATE:	STATUS:
A	MWE	12/23/09	SUBMITTED FOR CLIENT REVIEW

THIS PLAN SHALL NOT BE MODIFIED WITHOUT WRITTEN PERMISSION FROM SEBAGO TECHNICS, INC. ANY ALTERATIONS AUTHORIZED OR OTHERWISE, SHALL BE AT THE USER'S SCALE RISK AND WITHOUT LIABILITY TO SEBAGO TECHNICS, INC.

Sebago Technics
 Engineering Expertise You Can Build On
 One Chapel Street
 Westbrook, Me 04098-1339
 Tel (207) 986-0277
 www.sebagotechnics.com

PROJECT NO:	01046
FIELD BOOK:	791B
DESIGN:	WTC
CHKD:	MWE
DRAWN:	MCC

EXISTING CONDITIONS SURVEY
 OF:
MAINE MEDICAL CENTER CAMPUS
 GILMAN ST, CONGRESS ST, BRANHALL ST, ET AL
 PORTLAND, MAINE
 FOR:
MAINE MEDICAL CENTER
 22 BRANHALL ST
 PORTLAND, MAINE 04101

RECORD OWNER:
 SEE NOTE 1, SHEET 2