

SHEET 6

SHEET 8

SHEET 6

SHEET 7

SHEET 7

SHEET 8

SHEET 8



SHEET 9

SHEET 8


SHEET 8

SHEET 9

SHEET 10

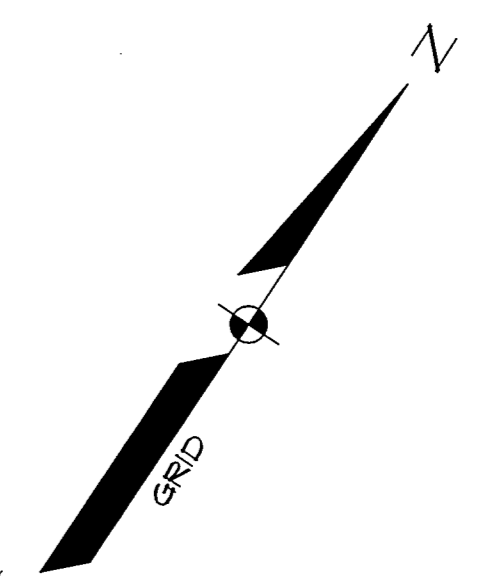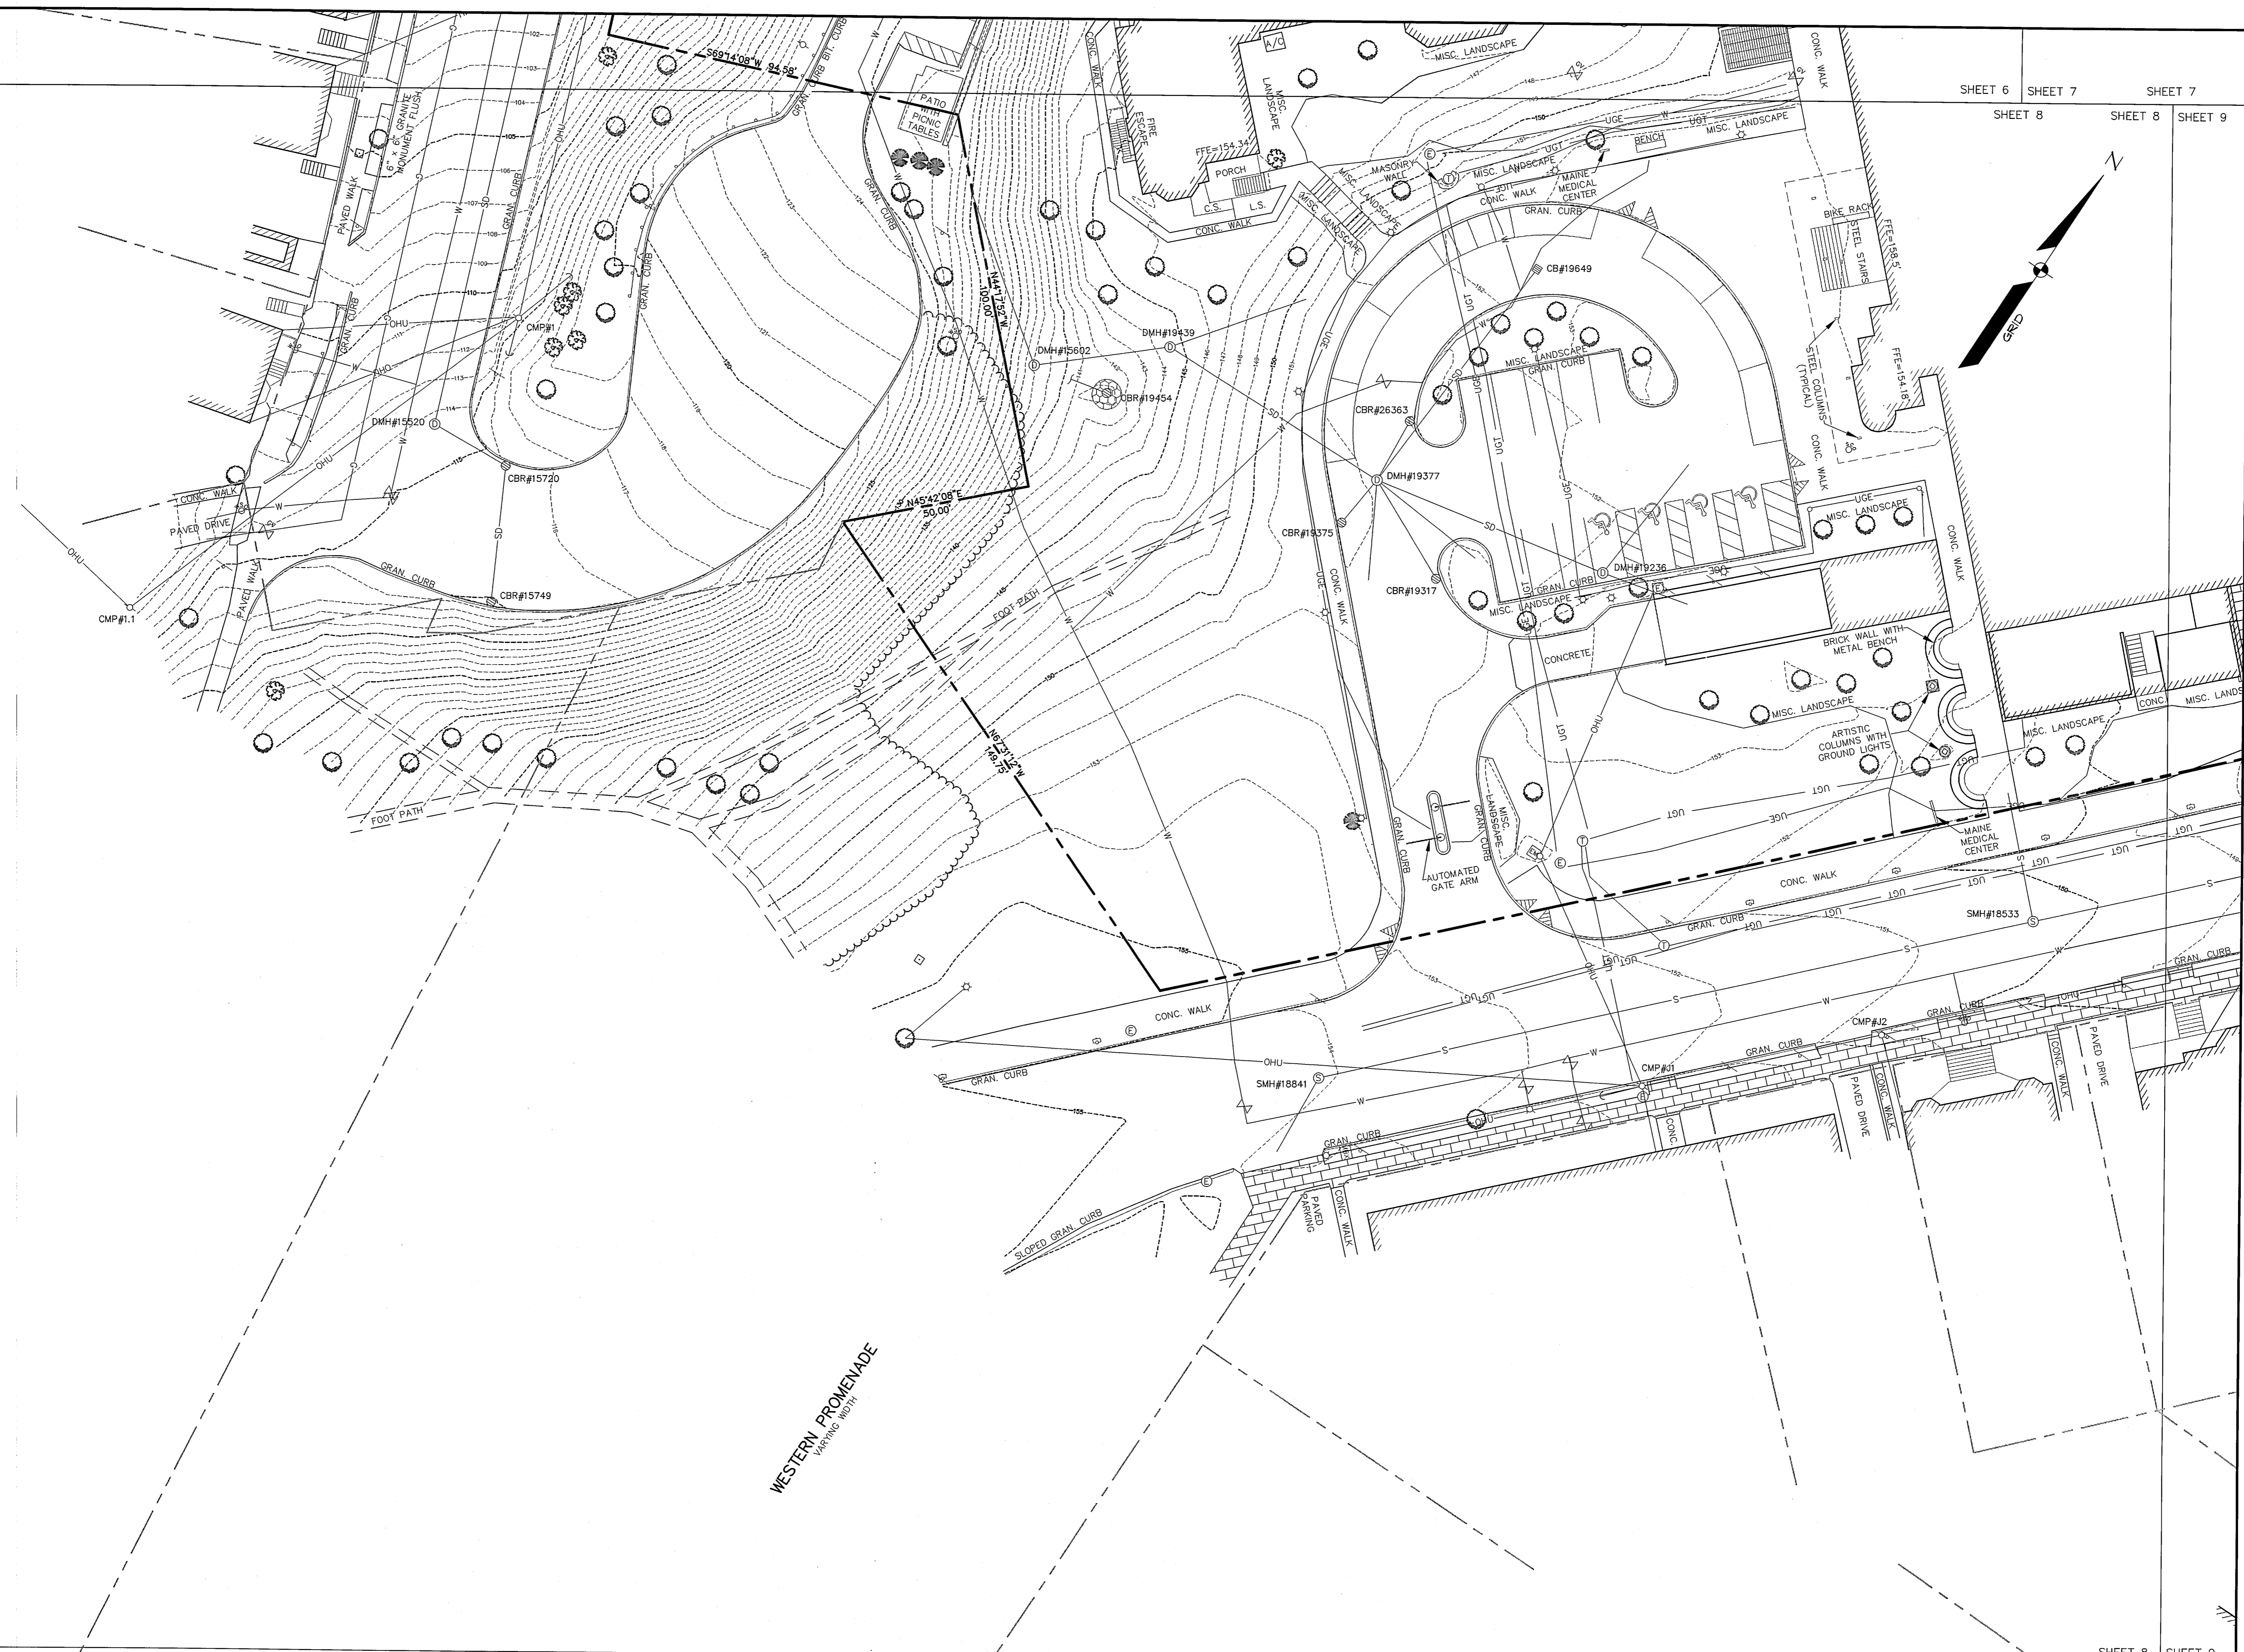

NOTES:
 1. SEE SHEET 2 FOR GENERAL NOTES.
 2. SEE SHEETS 11 AND 12 FOR STRUCTURE INFORMATION.

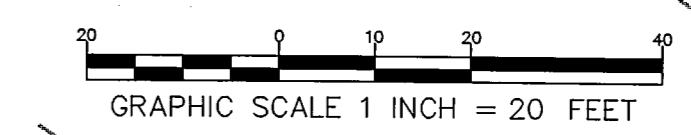

SUBMITTED FOR CLIENT REVIEW			
A	MWE	12/23/09	DATE:
		BY:	STATUS:
THIS PLAN SHALL NOT BE MODIFIED WITHOUT WRITTEN PERMISSION FROM SEBAGO TECHNICS, INC. ANY ALTERATIONS AUTHORIZED OR OTHERWISE SHALL BE AT THE USER'S SOLE RISK AND WITHOUT LIABILITY TO SEBAGO TECHNICS, INC.			

Sebago Technics
 Engineering Expertise. You Can Build On.
 One Church Street
 Westbrook, Me 04098-1339
 Tel (207) 855-0277
 WWW.SEVERTECHNICS.COM

PROJECT NO.	FIELD BOOK	DESIGN	CHKD	DRAWN
01046	791B	WTC	MWE	MCC

EXISTING CONDITIONS SURVEY
 OF:
MAINE MEDICAL CENTER CAMPUS
 GULMAN ST, CONGRESS ST, BRANHALL ST, ET AL
 PORTLAND, MAINE
 FOR:
MAINE MEDICAL CENTER
 22 BRANHALL ST
 PORTLAND, MAINE 04101

RECORD OWNER:
 SEE NOTE 1, SHEET 2

DATE: 10/23/09
 SCALE: 1"=20'