


PERMIT SET	03.09.18
NO	DATE
Job Number	152182.000
Drawn	NWS
Checked	BMT
Approved	JHT

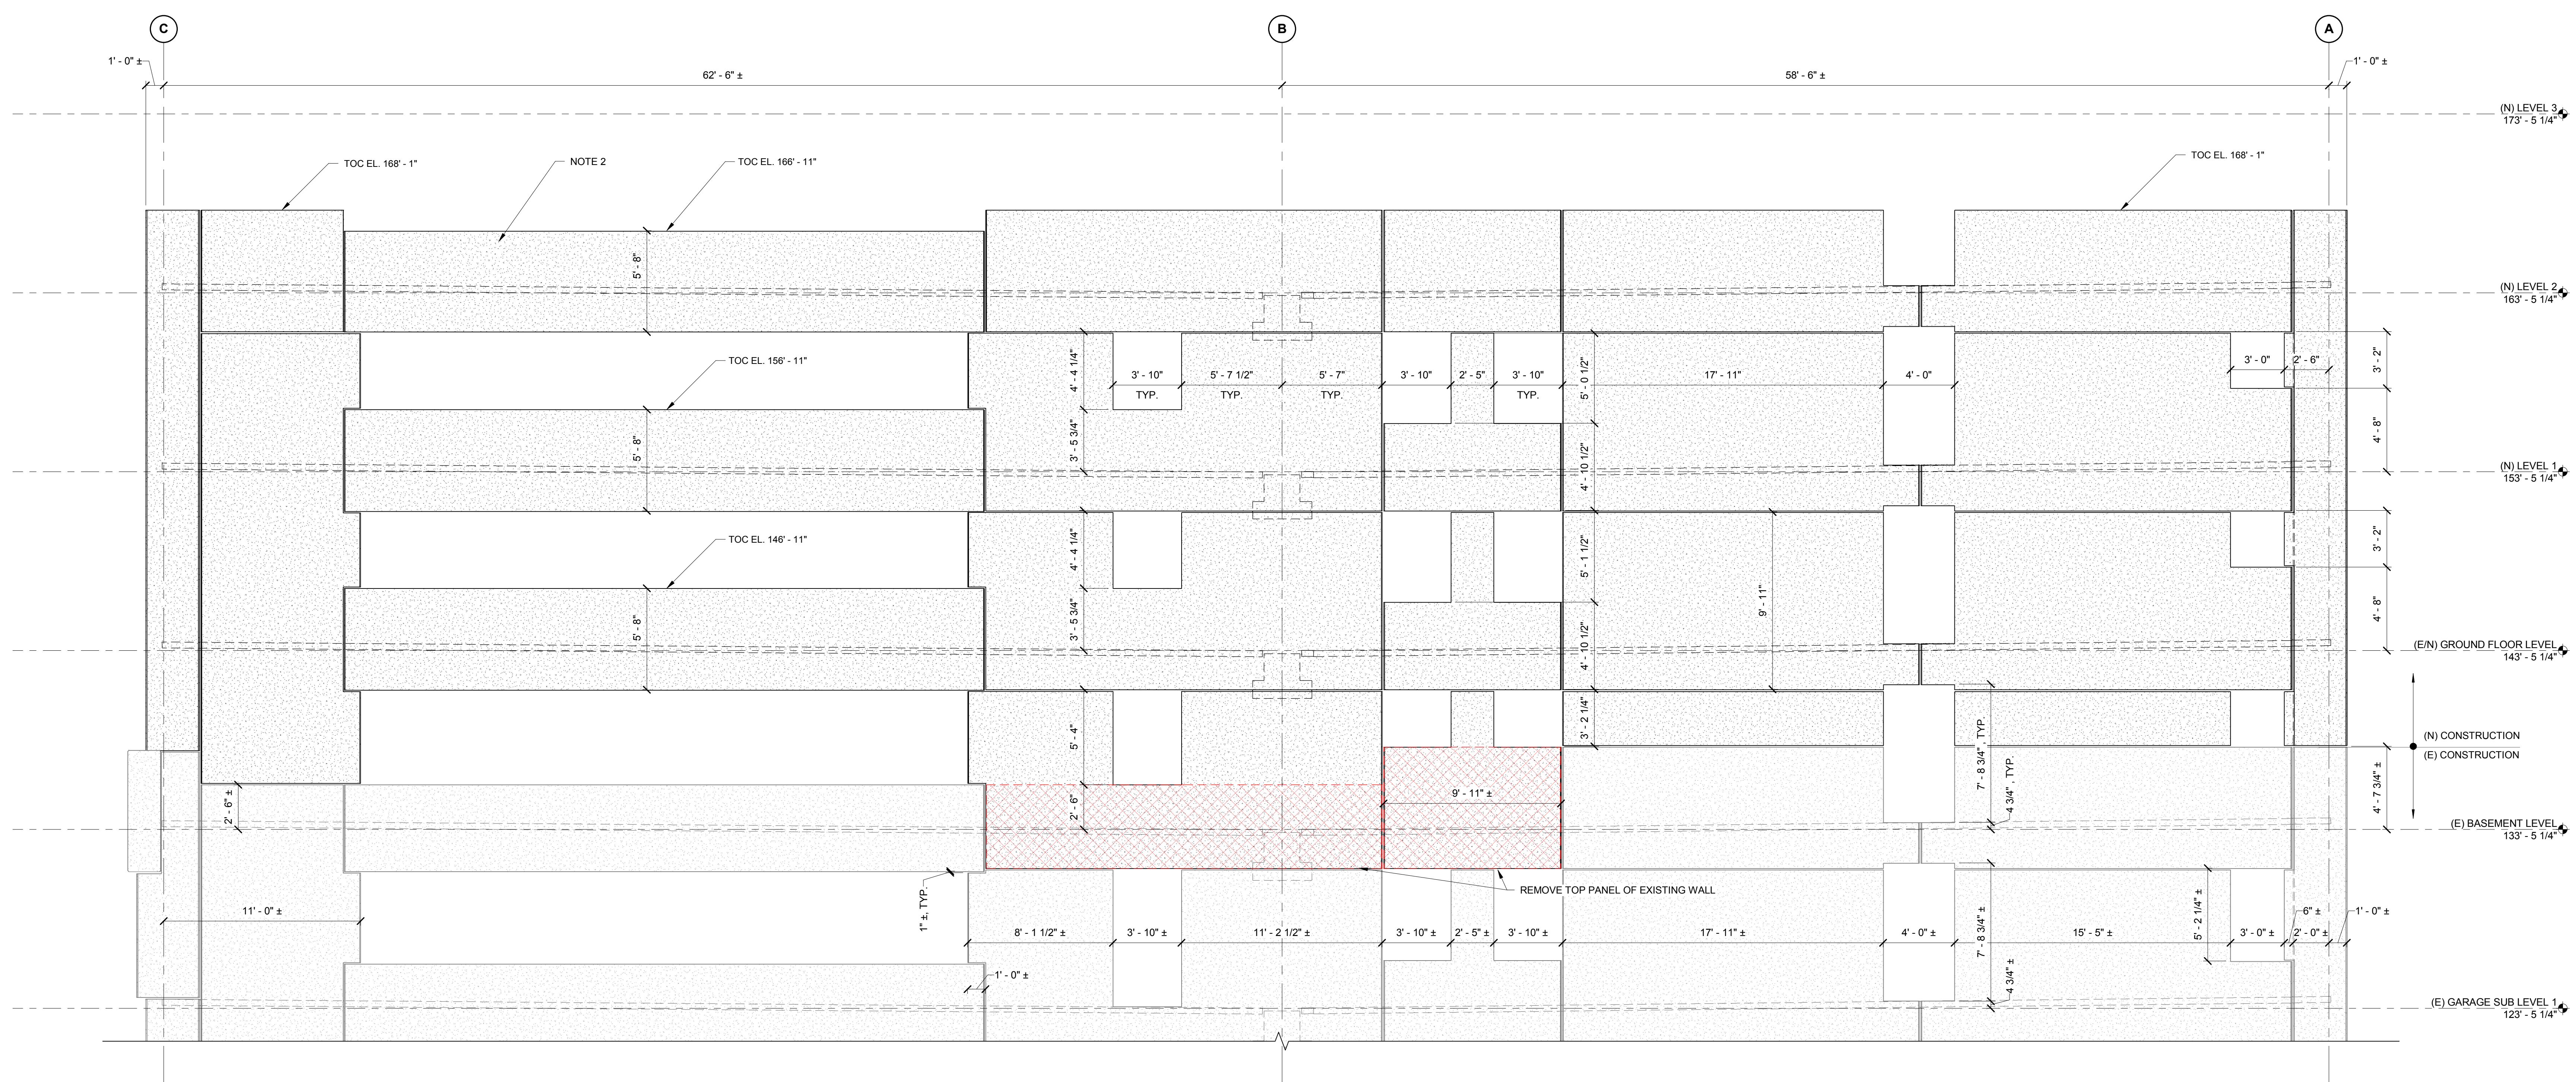

- NOTES:  
1. DEMOLISH/SAWCUT PORTION OF EXISTING WALL PANEL AS INDICATED.  
2. SEE ARCHITECTURAL DRAWINGS FOR THIN BRICK AND REVEALS IN PRECAST ELEMENTS.  
3. SEE ARCHITECTURAL DRAWINGS FOR OPENING SIZES AND LOCATIONS.

1 EAST WALL ELEVATION - GRID LINE "7"  
1/4" = 1'-0"

3/20/18 2:34:41 PM I:\505\Project\2017\152182.00\MaineMedicalCenter\Drawings\Perkins\_Will\2017\_STRUCTURE\Misc\maine.med.c...r