



NO	ISSUE	DATE
1	PERMIT SET	03.09.18

Job Number: 152182-000
 Drawn: NVIS
 Checked: BMT
 Approved: JHT

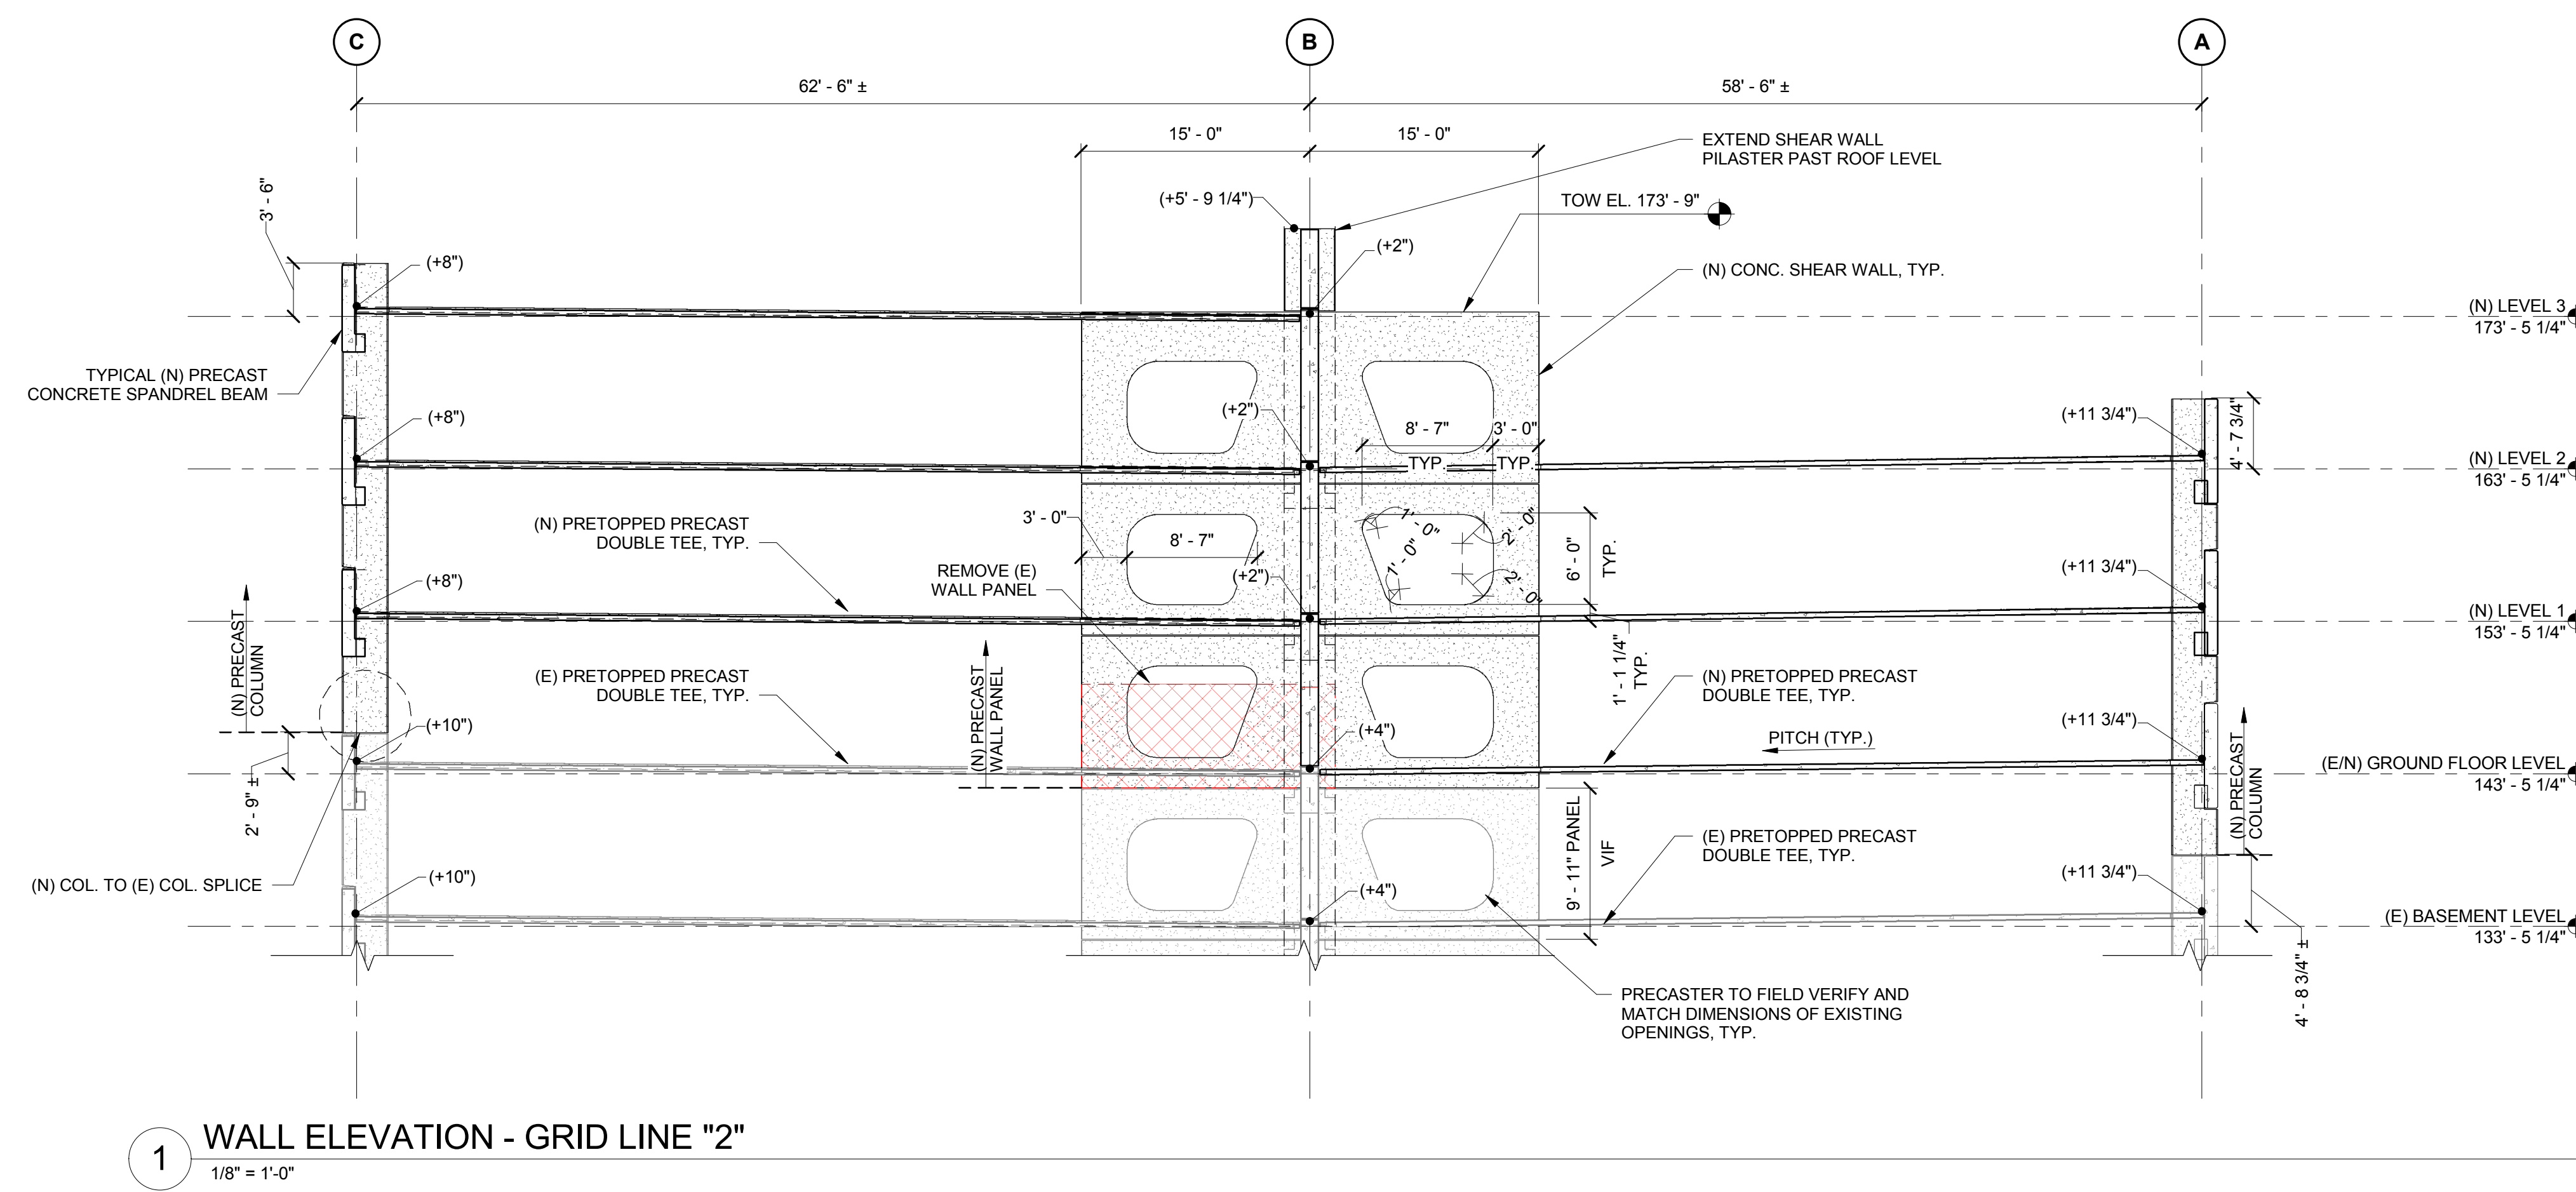

1 WALL ELEVATION - GRID LINE "2"
 1/8" = 1'-0"

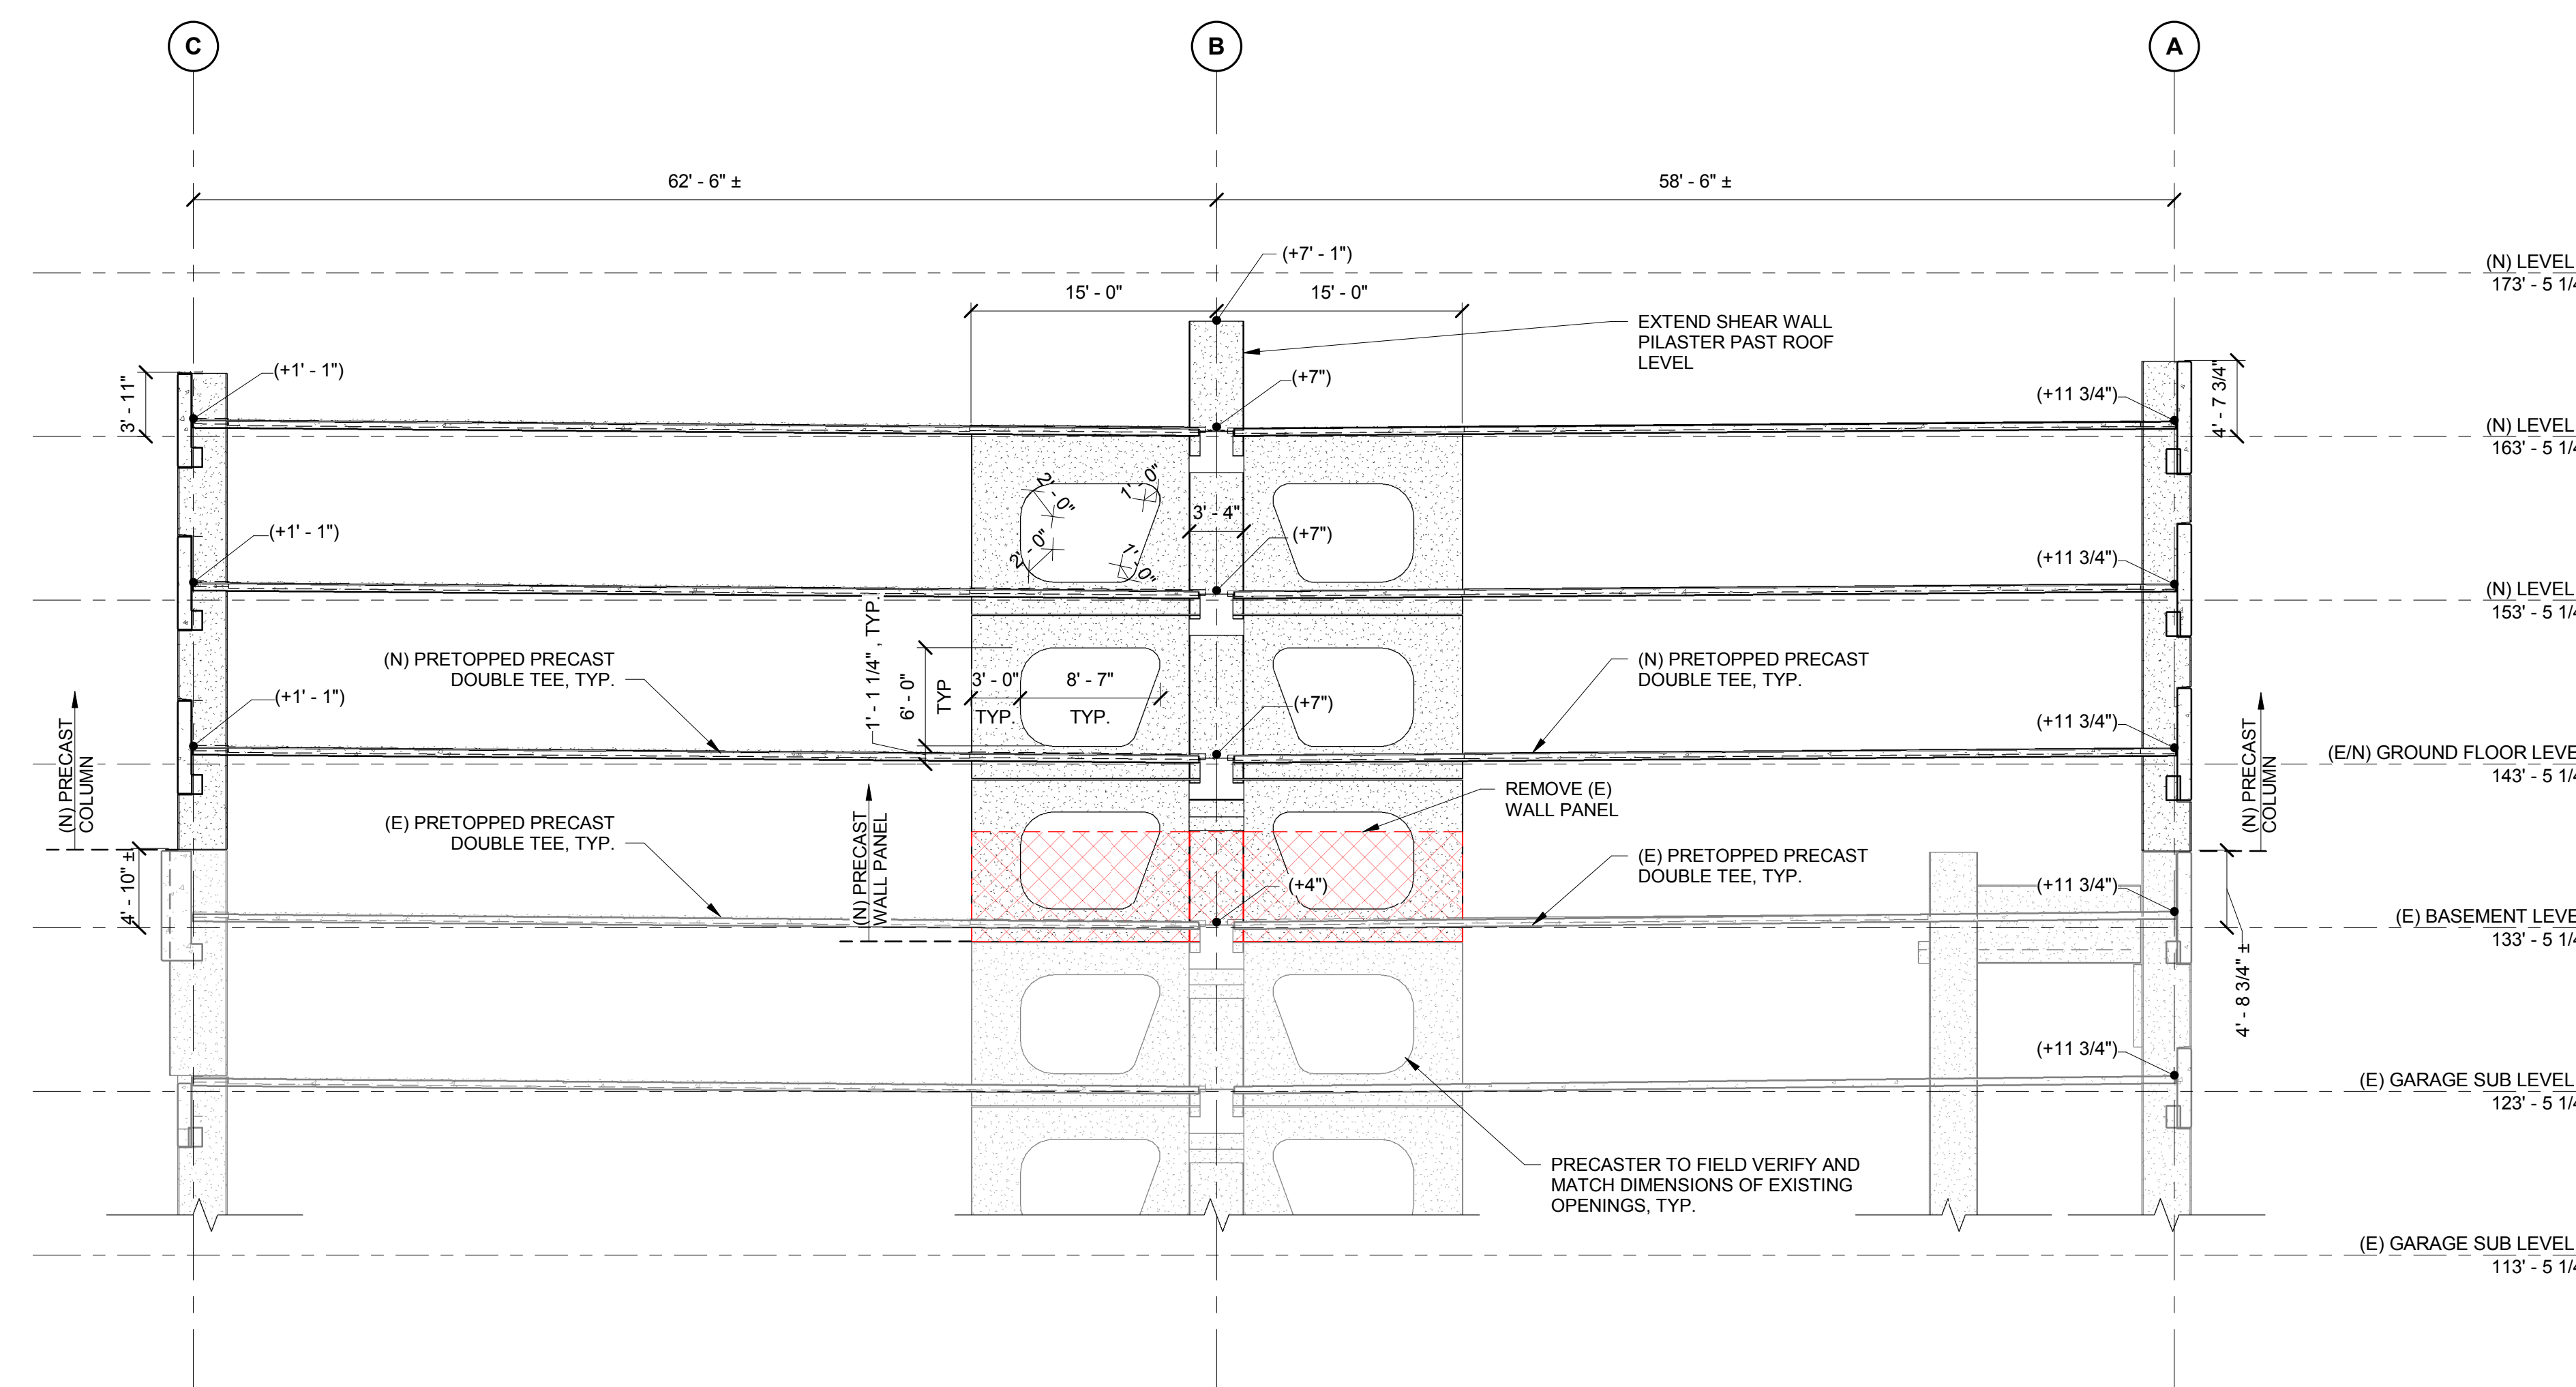

2 WALL ELEVATION - GRID LINE "6"
 1/8" = 1'-0"