



PERMIT SET	03.09.18	
NO	ISSUE	DATE
Job Number	152182.000	NWIS
Drawn		BMT
Checked		JHT
Approved		

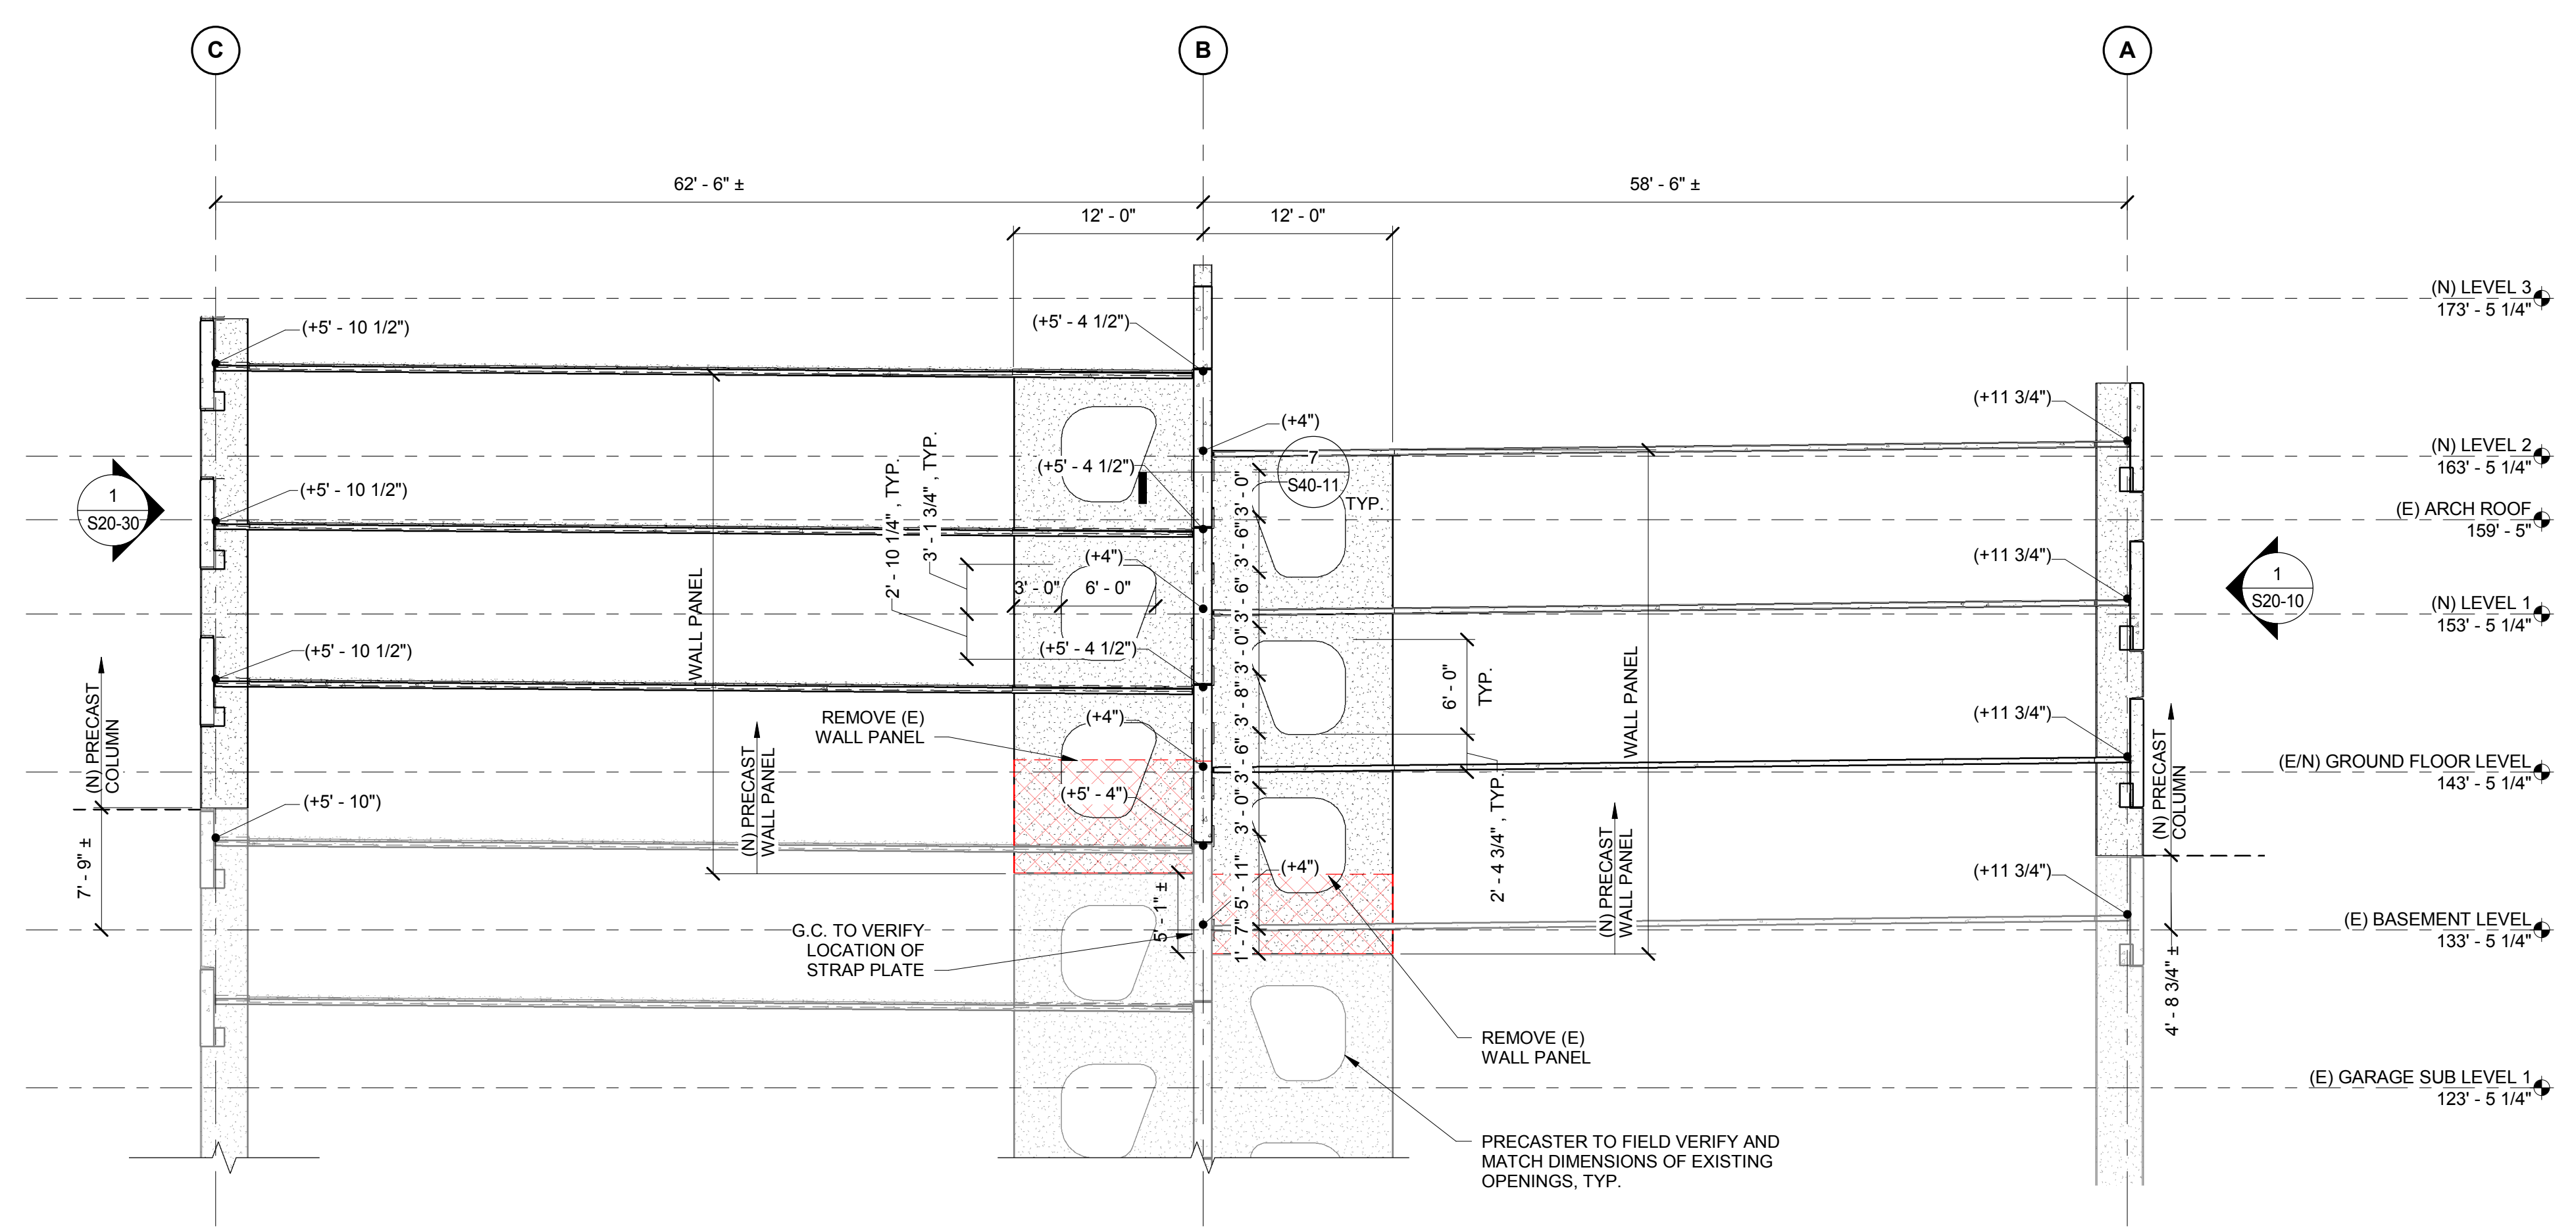

2 WALL ELEVATION - GRID LINE "4"
 18' = 1'-0"

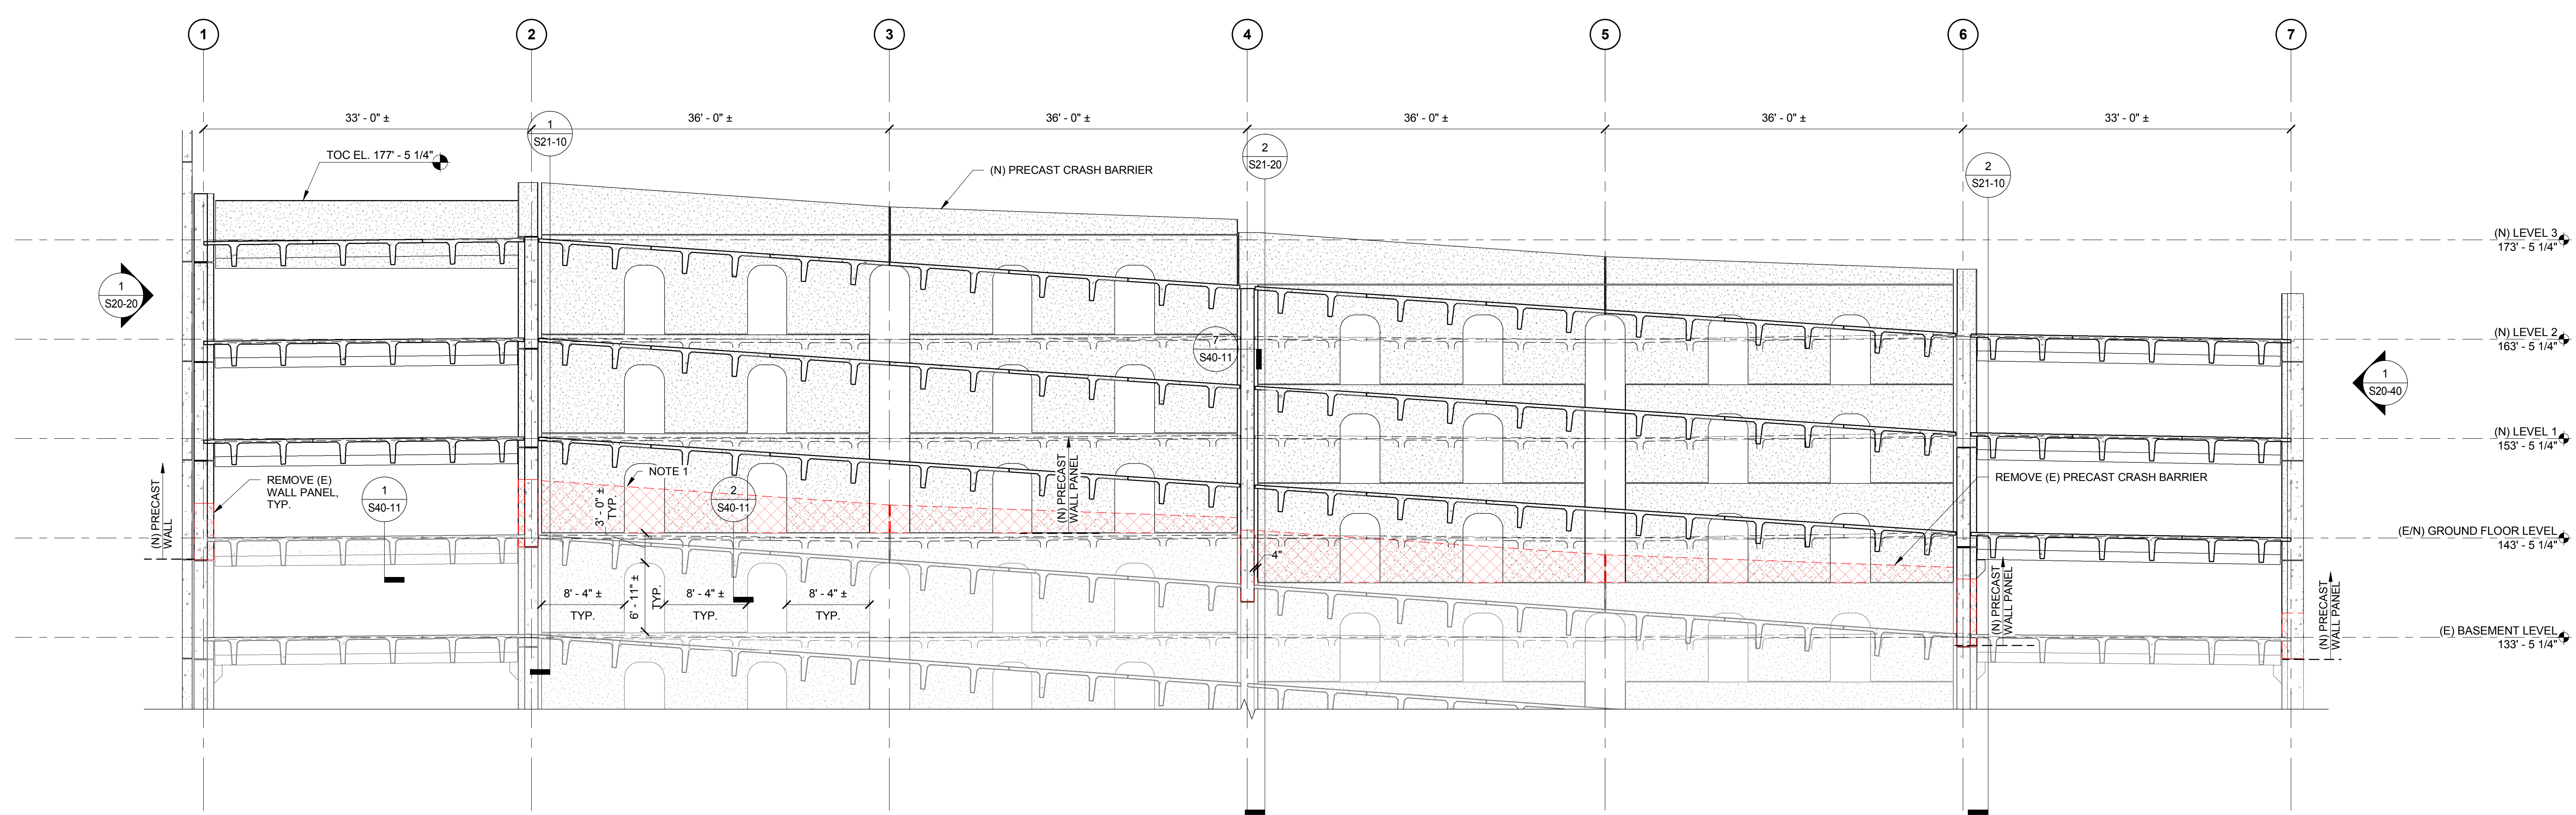

NOTES:
 1. REMOVE EXISTING PRECAST CRASH BARRIER AT TOP OF LITE WALL.

1 WALL ELEVATION - GRID LINE "B"
 18' = 1'-0"