


PERMIT SET	03.28.16	
PERMIT SET	03.08.16	
DESIGN DEVELOPMENT	08.25.17	
NO.	ISSUE	DATE
Job Number	B150311-000	
Drawn	DTM	
Checked	PJR	
Approved	PJR	

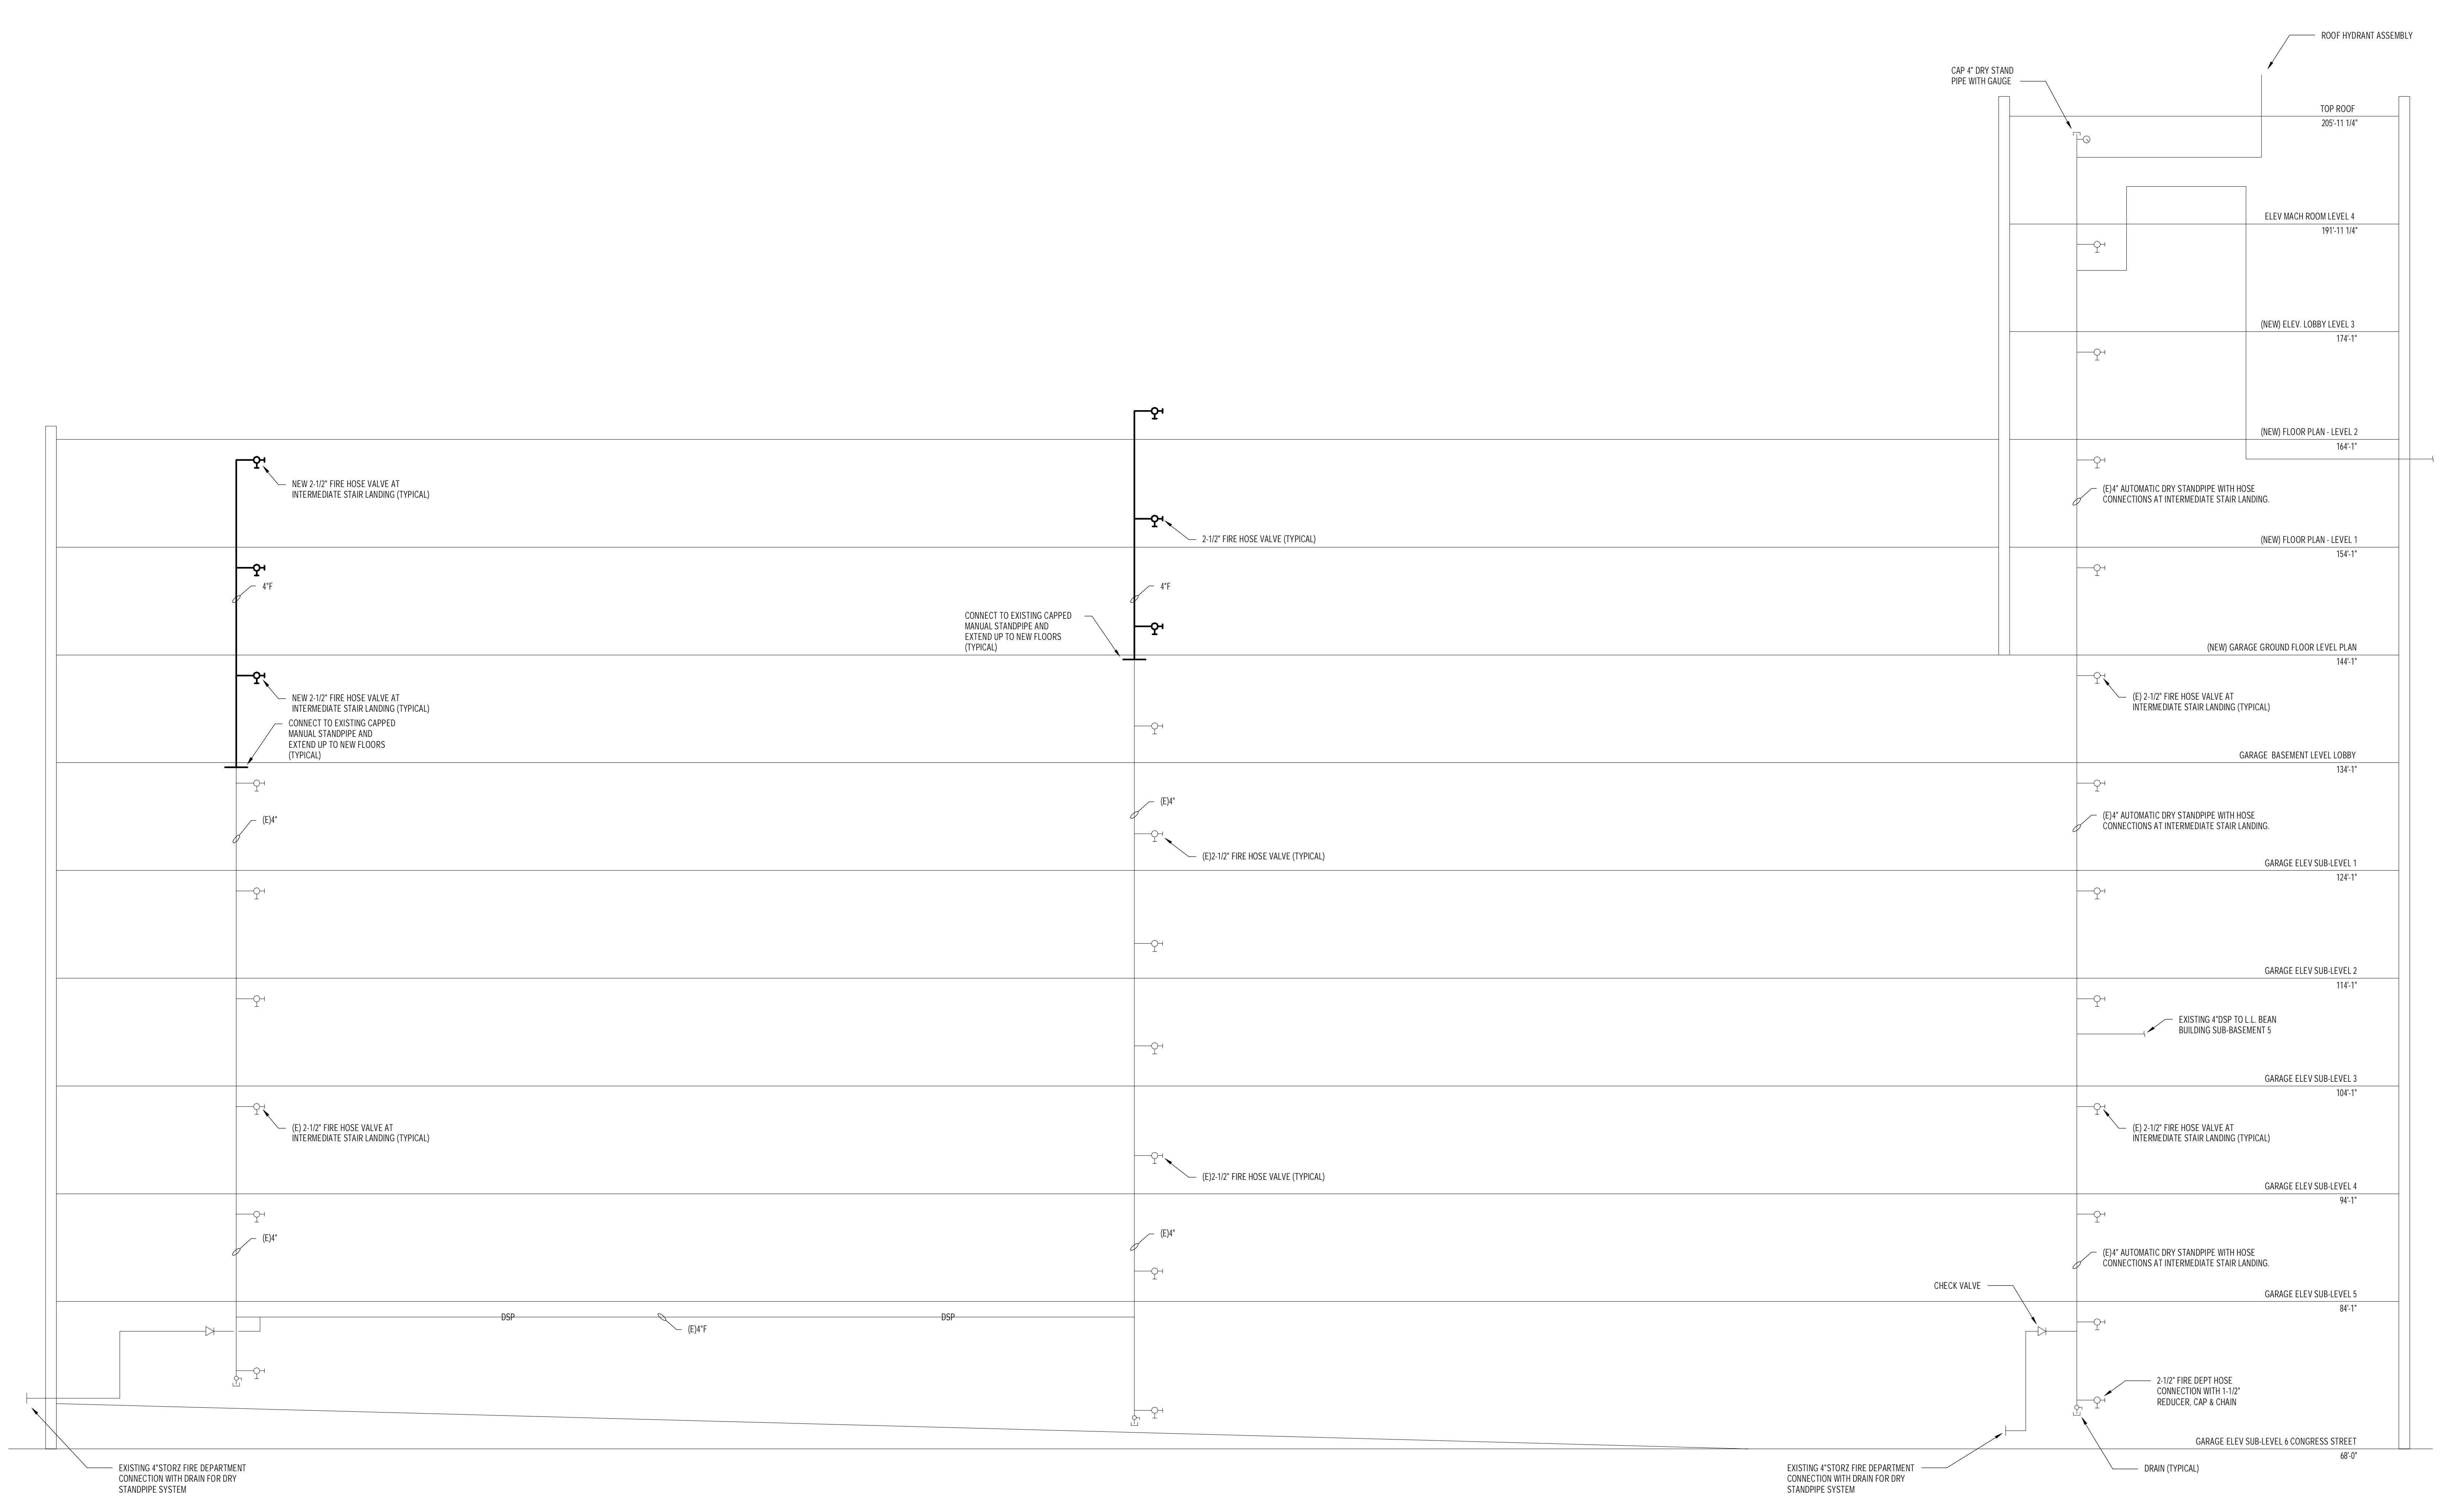

1 FIRE PROTECTION RISER DIAGRAM
SCALE: NTS

3/29/2018 4:48:31 PM C:\inet\Local Files\2510311-000\MKC\Visitor Garage\MEP\Fire\General\BROWMAN\B150311\FIRE\RDG\F20-01.dwg