


PERMIT SET	03.29.18
PERMIT SET	03.09.18
NO.	ISSUE DATE
Job Number	152182.000
Drawn	NWIS
Checked	BMT
Approved	JHT

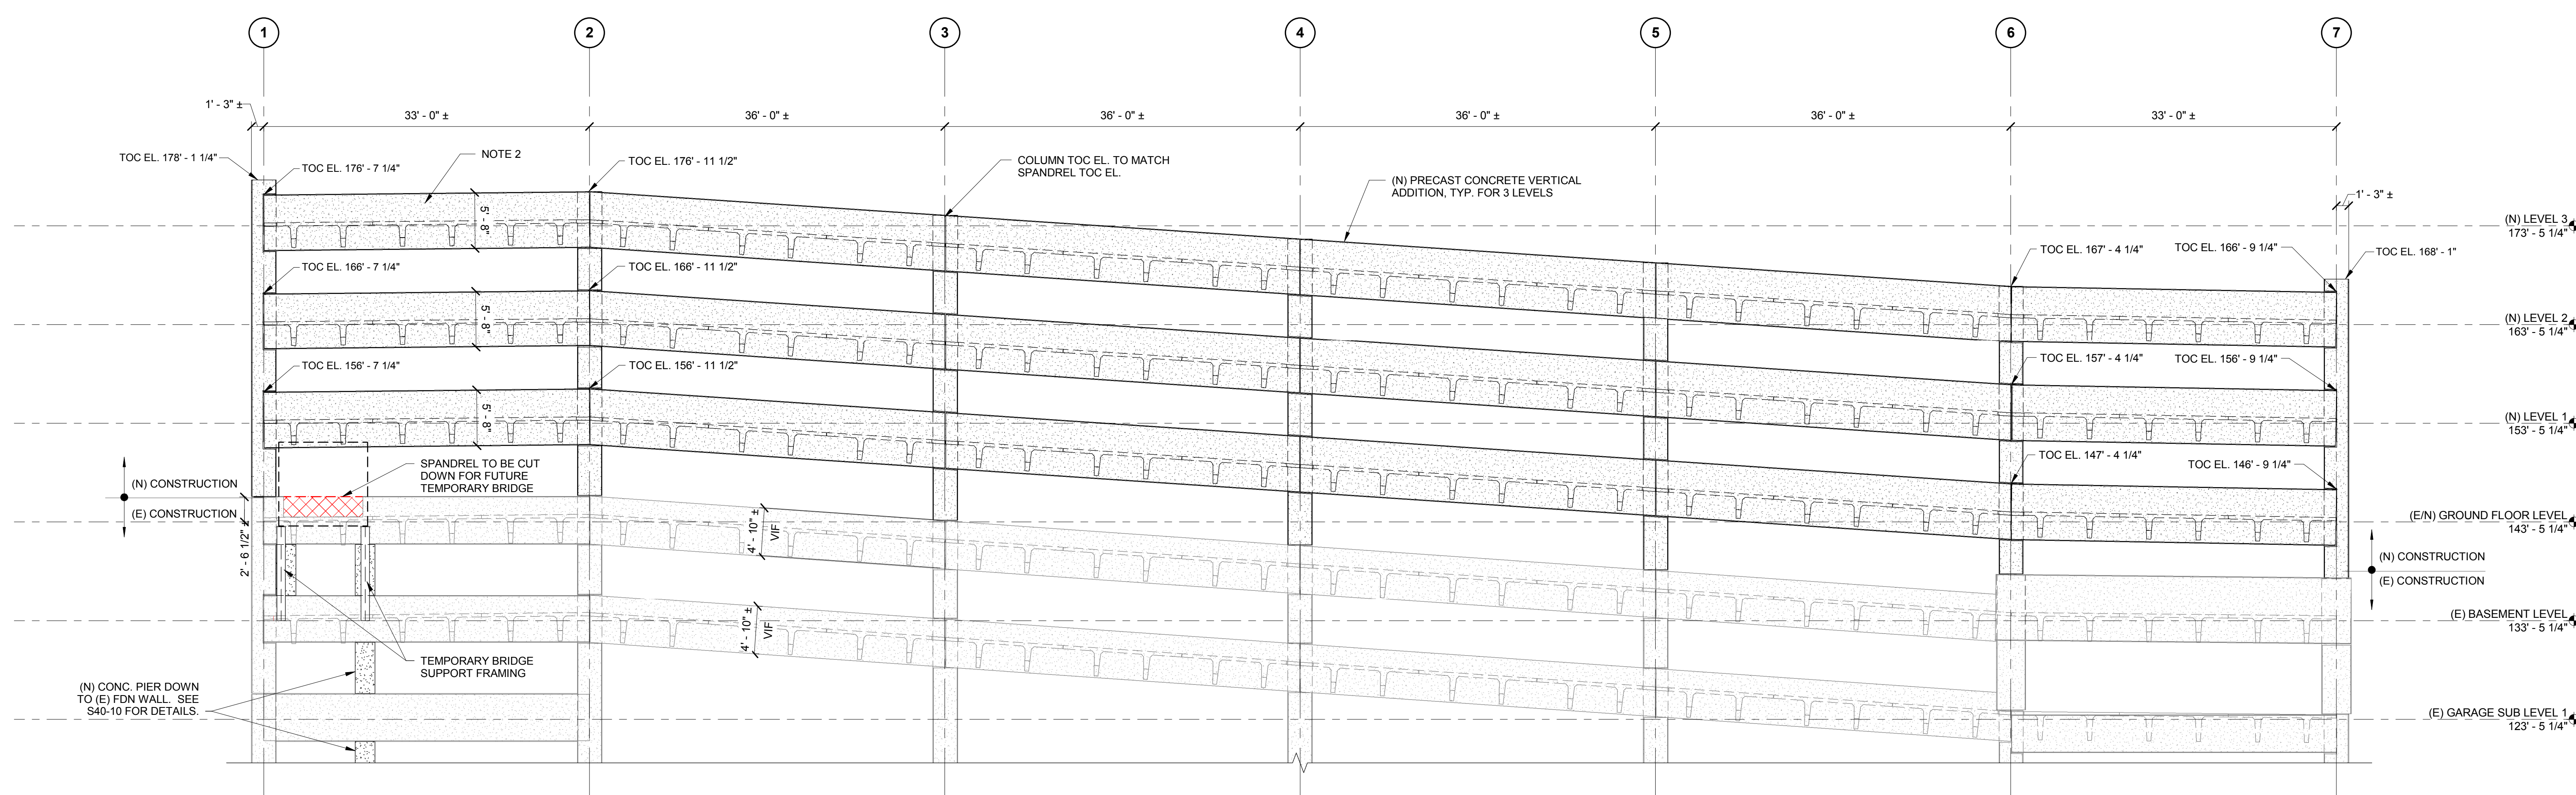

- NOTES:
1. DEMOLISH/SAWCUT PORTION OF EXISTING WALL PANEL AS INDICATED.
2. SEE ARCHITECTURAL DRAWINGS FOR THIN BRICK AND REVEALS IN PRECAST ELEMENTS.
3. SEE ARCHITECTURAL DRAWINGS FOR OPENING SIZES AND LOCATIONS.

1 SOUTH WALL ELEVATION - GRID LINE "C"
1/8" = 1'-0"

3/29/2018 10:12:08 AM I:\2018\Projects\2017\152182\152182-00\LOCAL_USERS\NWIS\sumner\152182-00\VISITOR GARAGE\2017 - STRUCT_1\NSouthWall.elevation