




PERMIT SET	03.29.18	
PERMIT SET	03.09.18	
NO.	ISSUE	DATE
Job Number	152182.000	
Drawn	KAK	
Checked	BMT	
Approved	JHT	

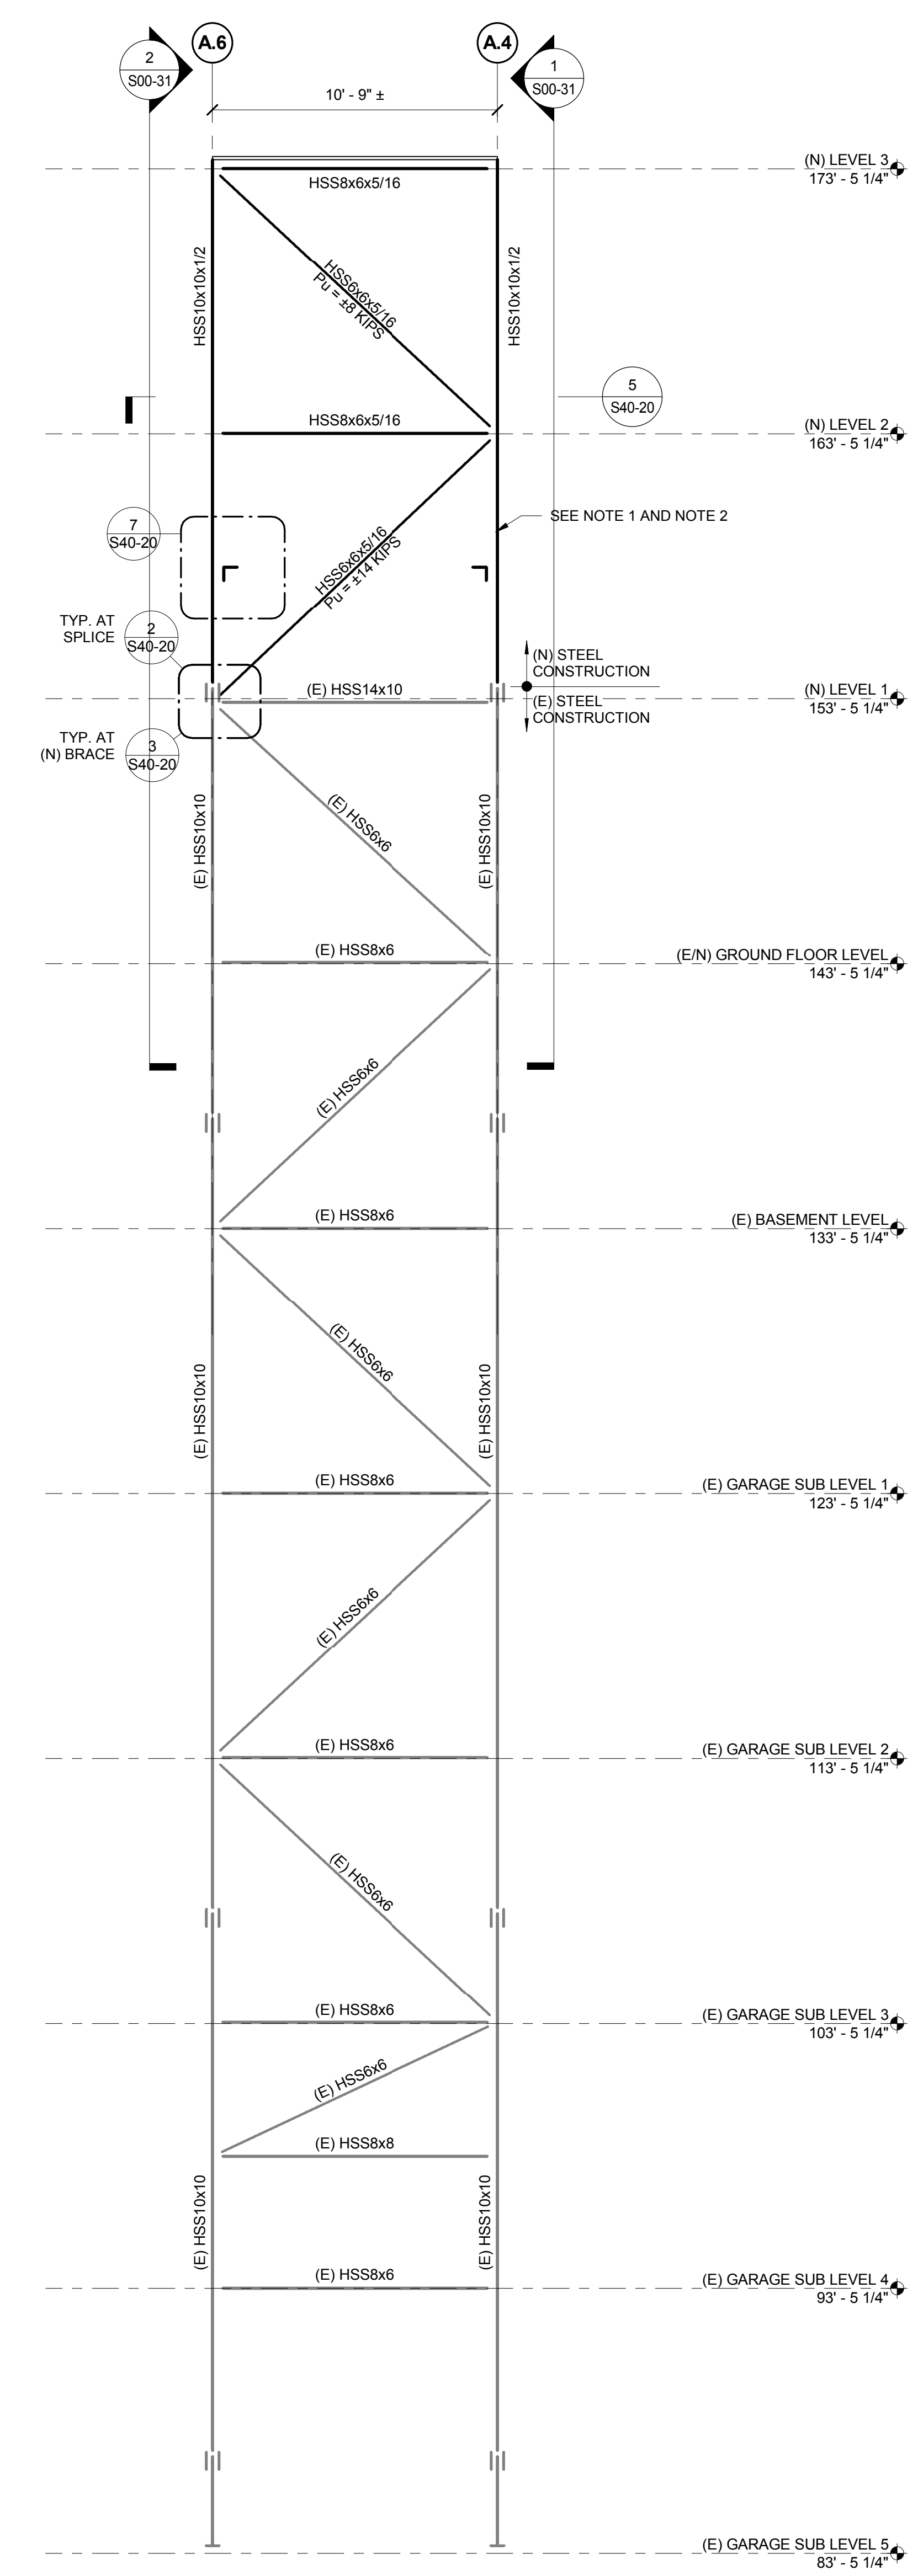

3 BF-3
 1/4" = 1'-0"

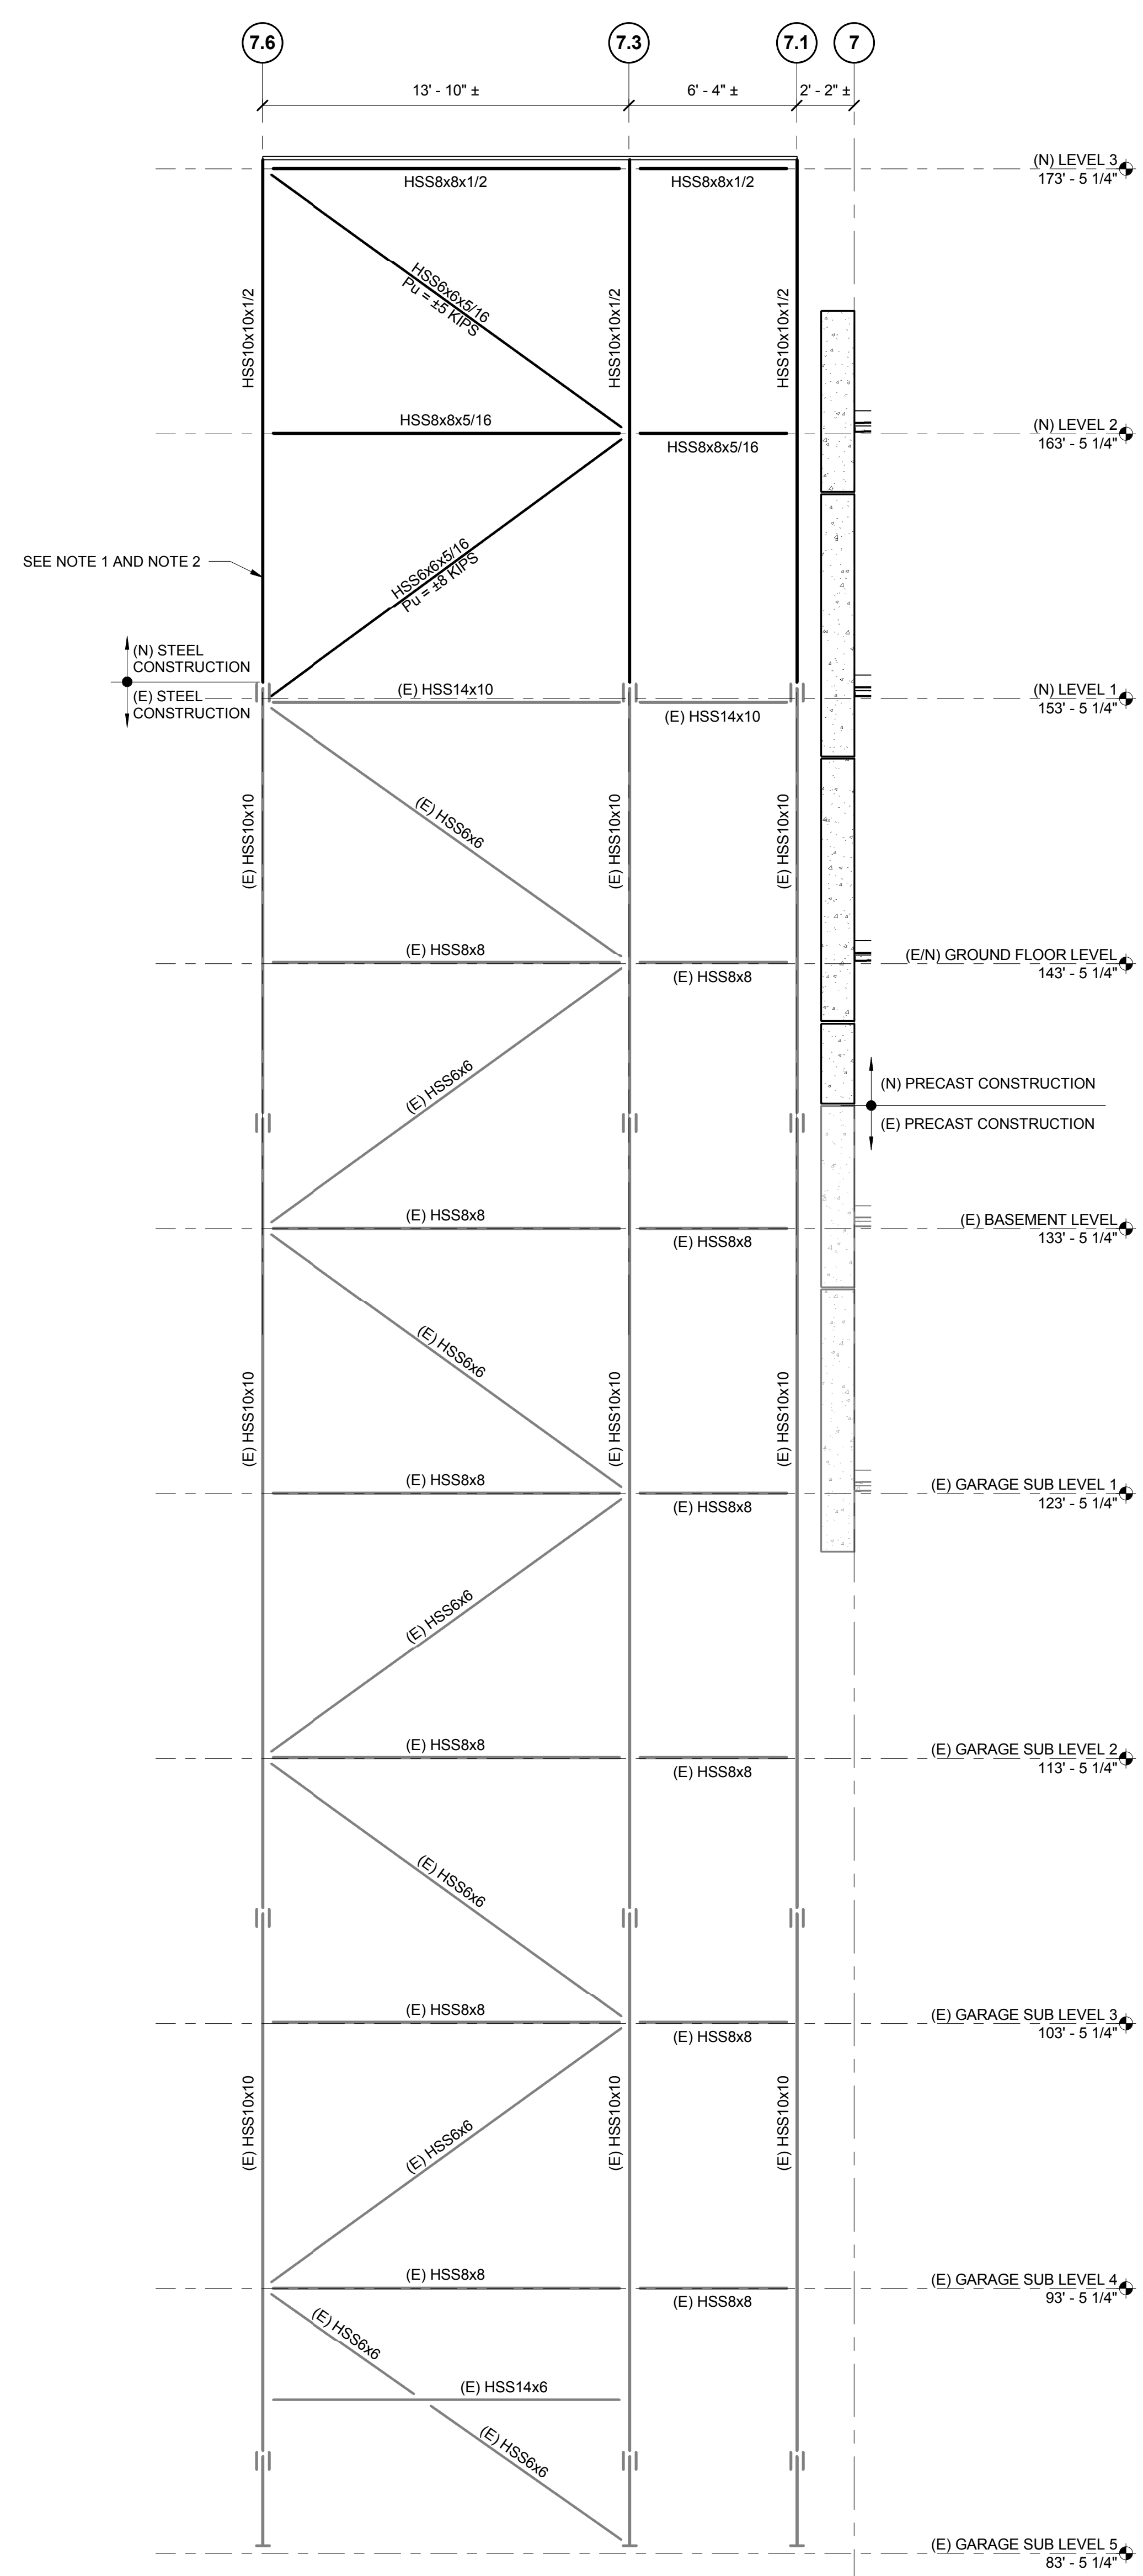

2 BF-2
 1/4" = 1'-0"

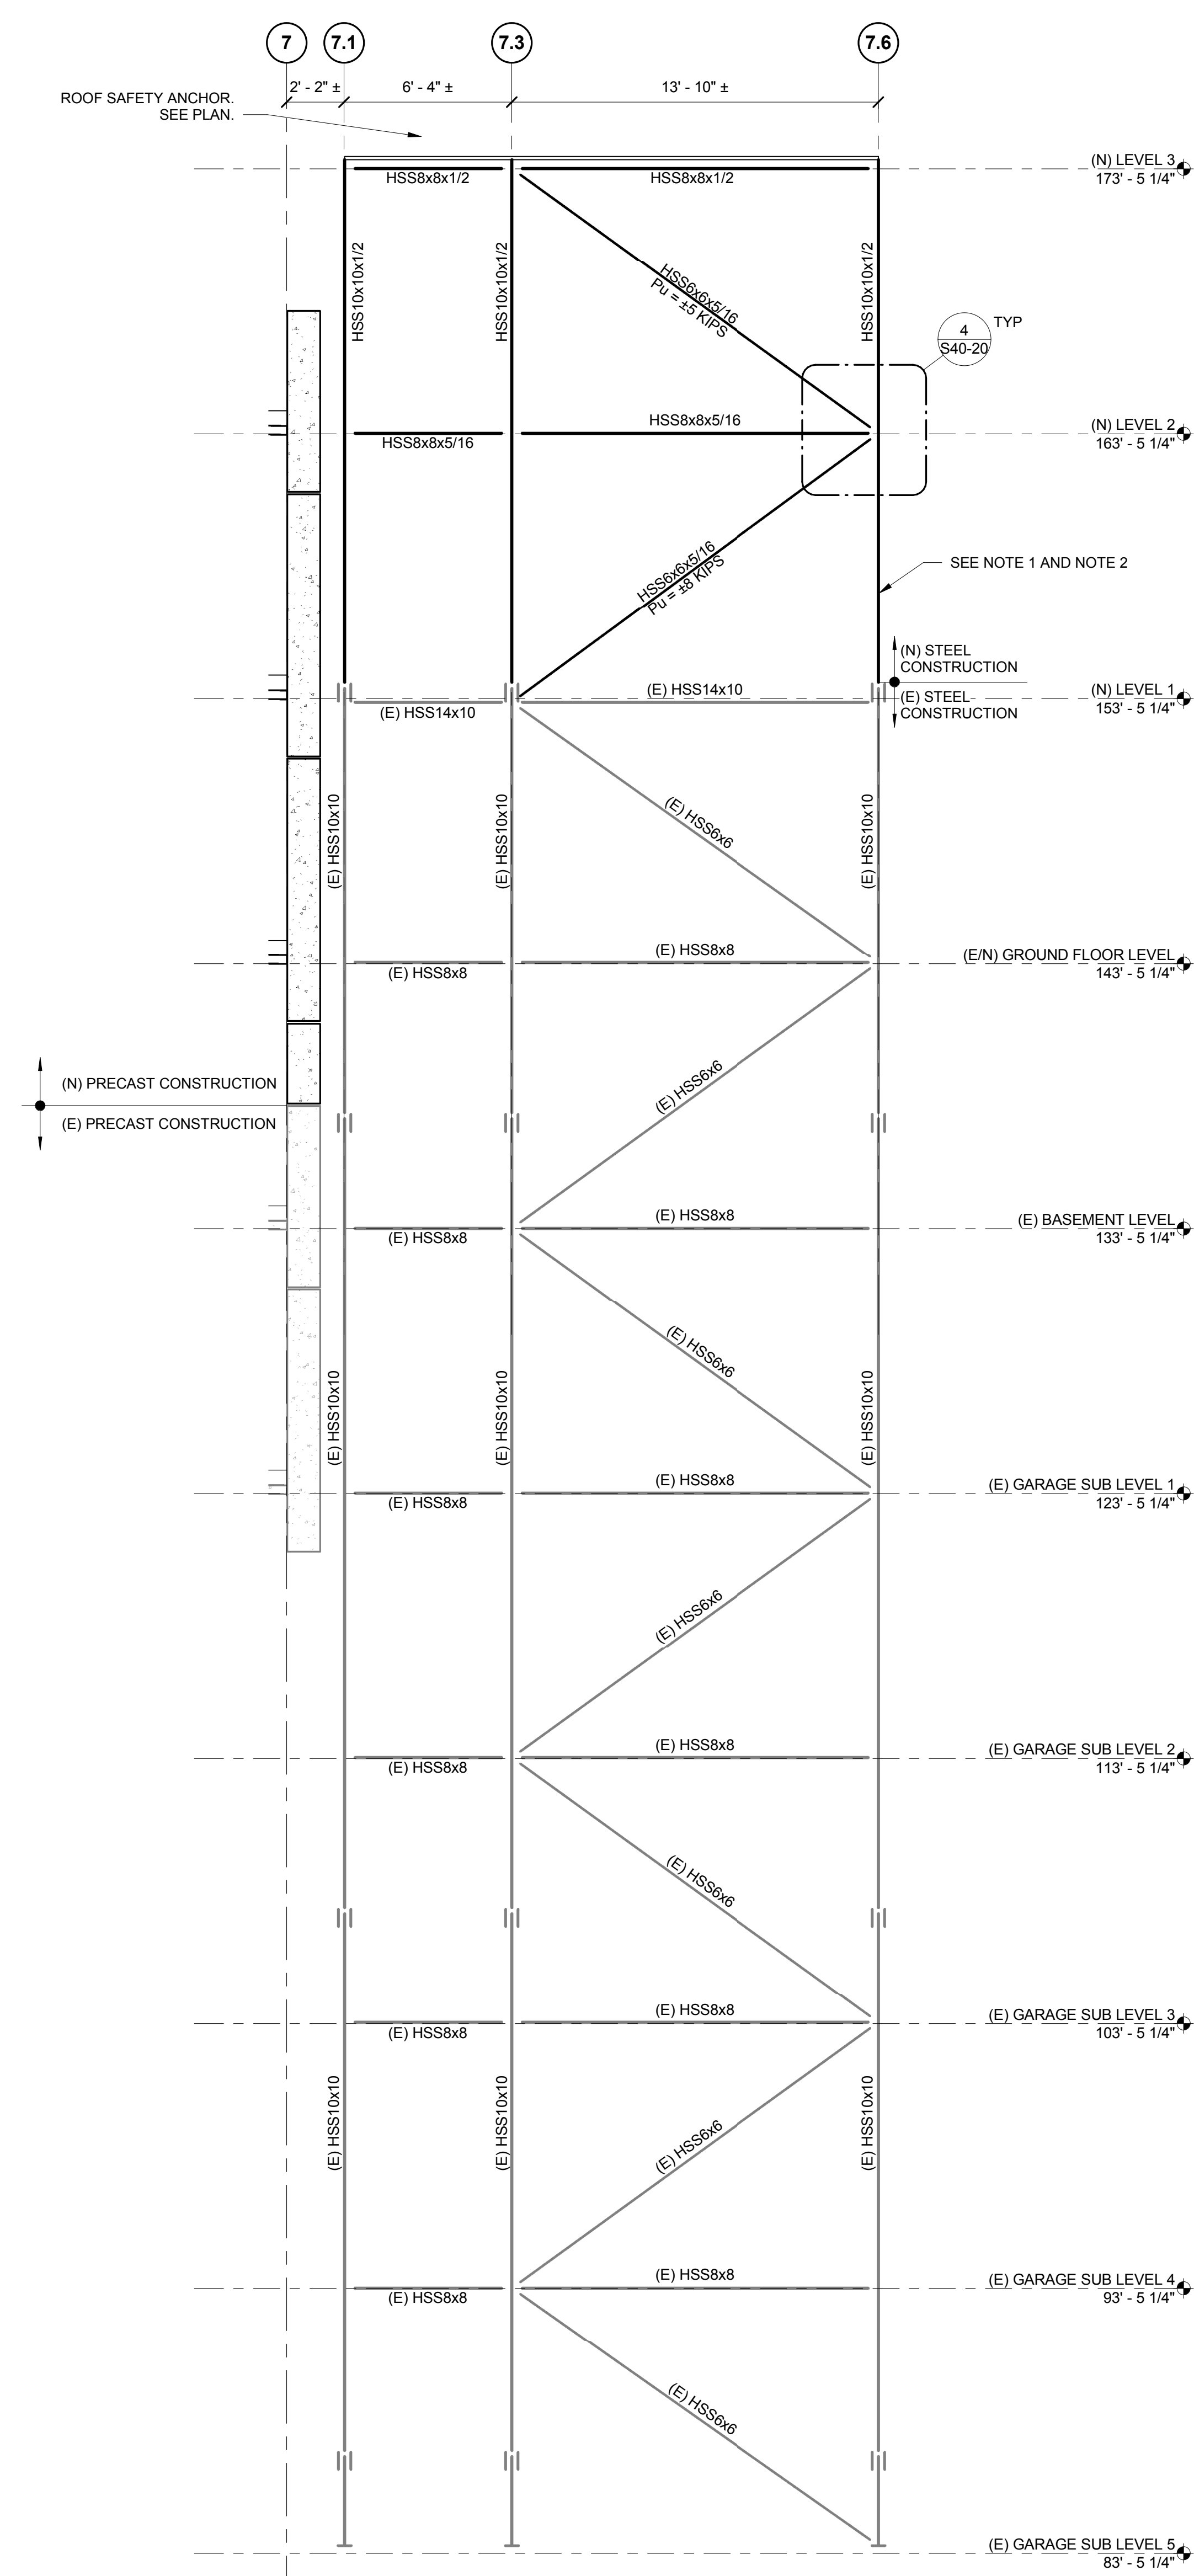

1 BF-1
 1/4" = 1'-0"

3/29/2018 10:12:24 AM
 I:\2018\Projects\2017\152182.000\MaineMedicalCenter\VISITOR GARAGE\2017_STRUCT_M30\sumnumber.rvt