
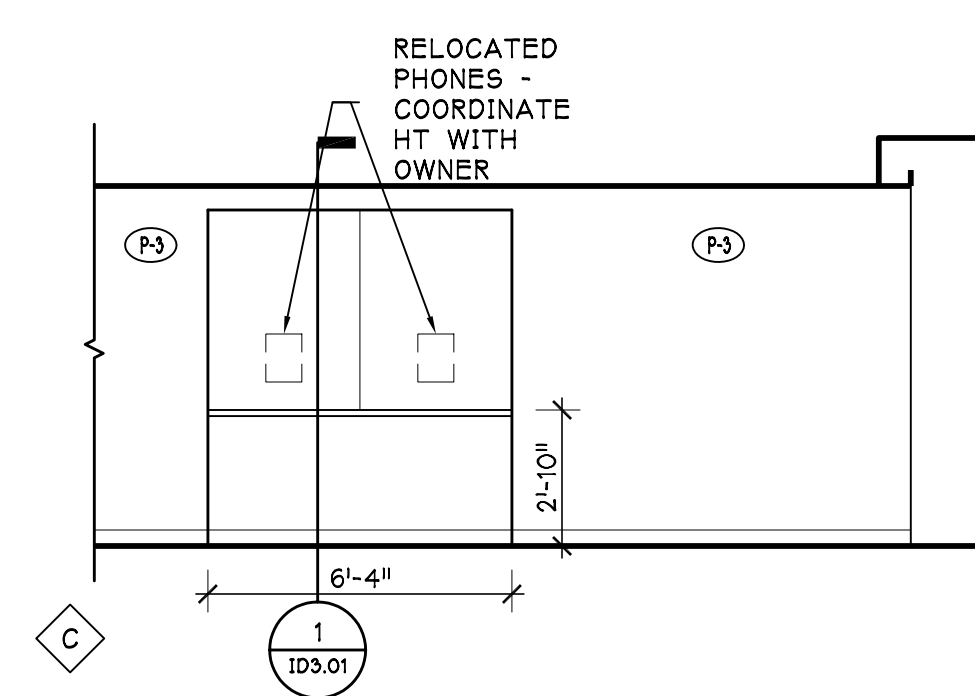
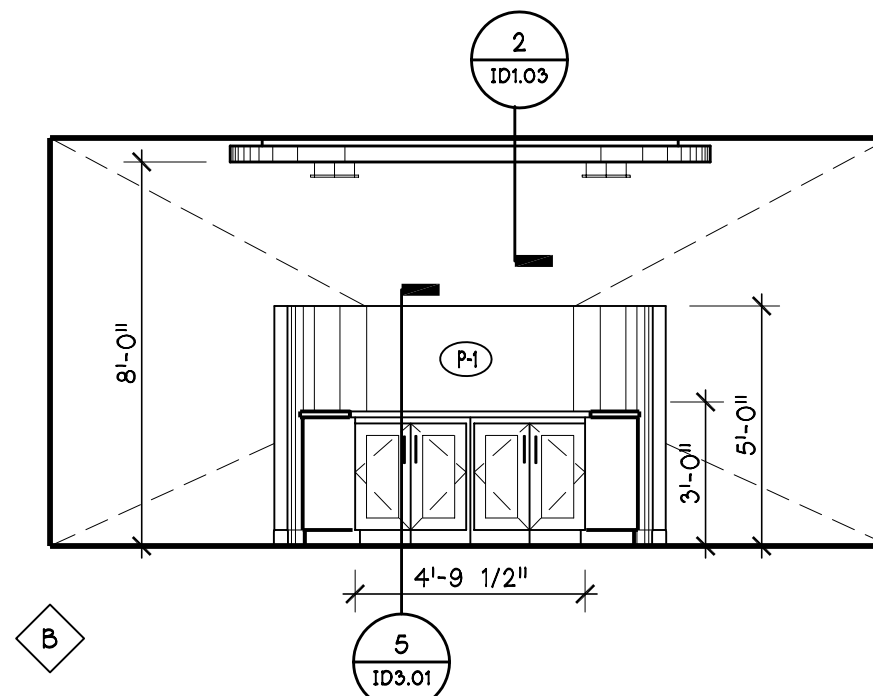


3 DINING AREA 4  
1/4" = 1'-0"




3 DINING AREA 4  
1/4" = 1'-0"

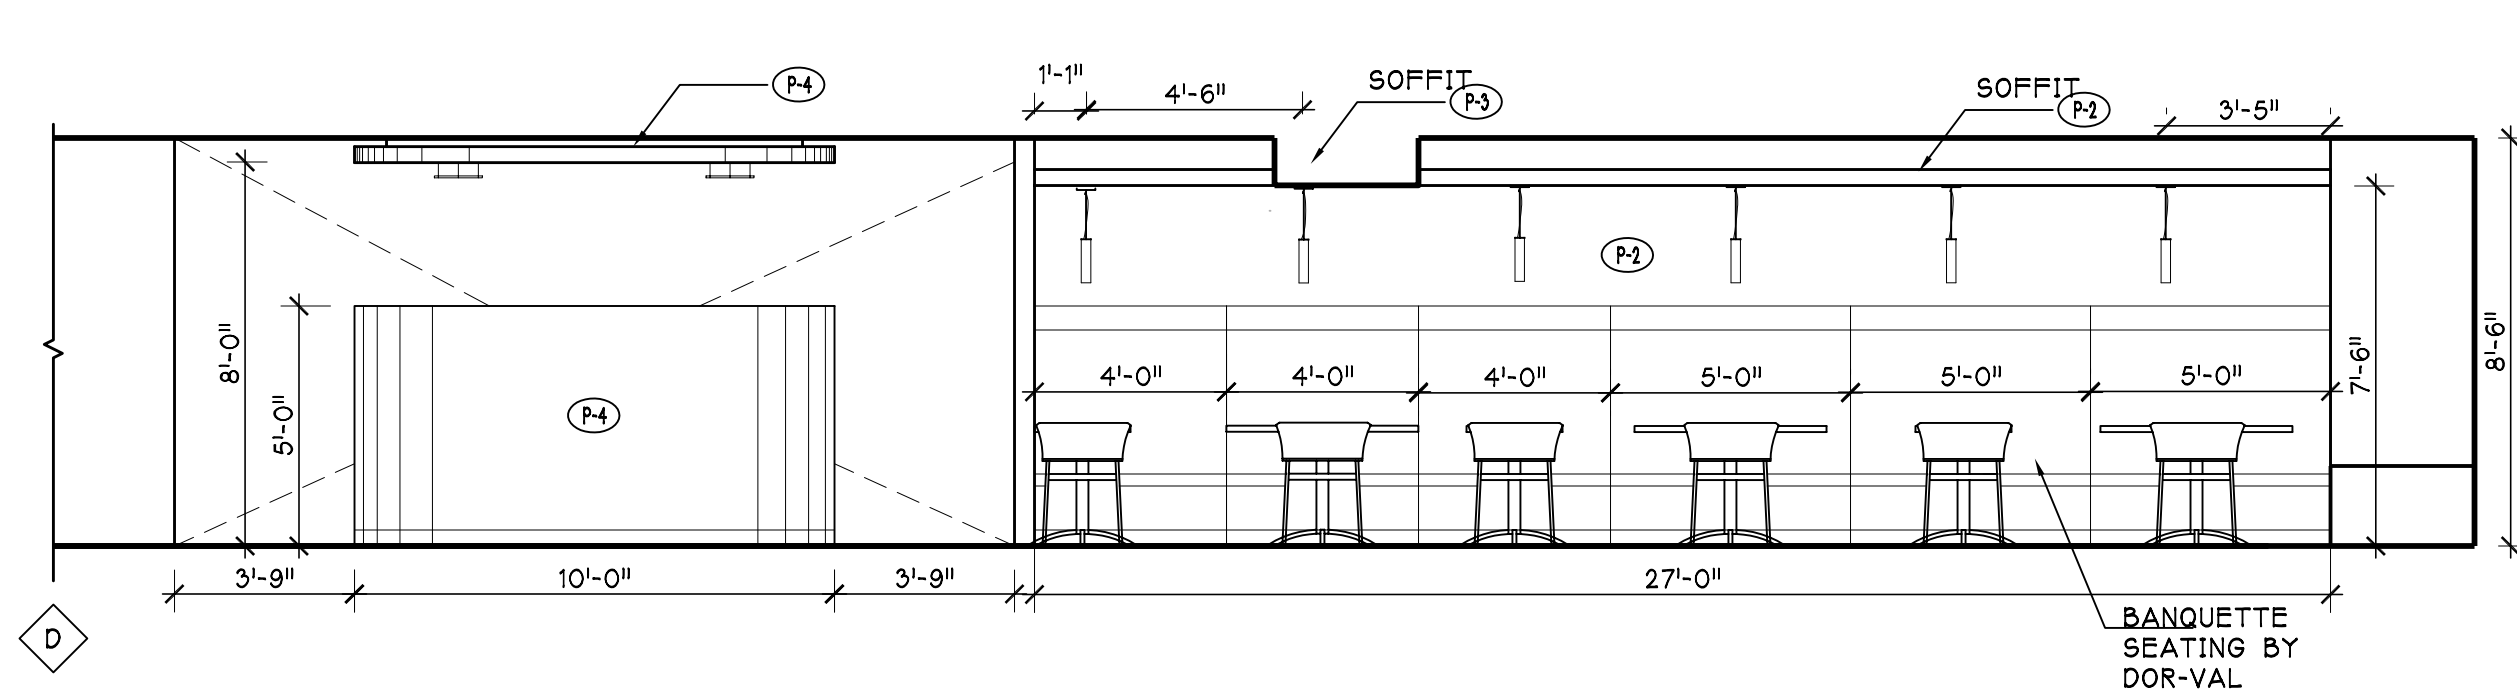

3 DINING AREA 4  
1/4" = 1'-0"

4 TRASH AREA  
1/4" = 1'-0"

5 PHONE AREA  
1/4" = 1'-0"

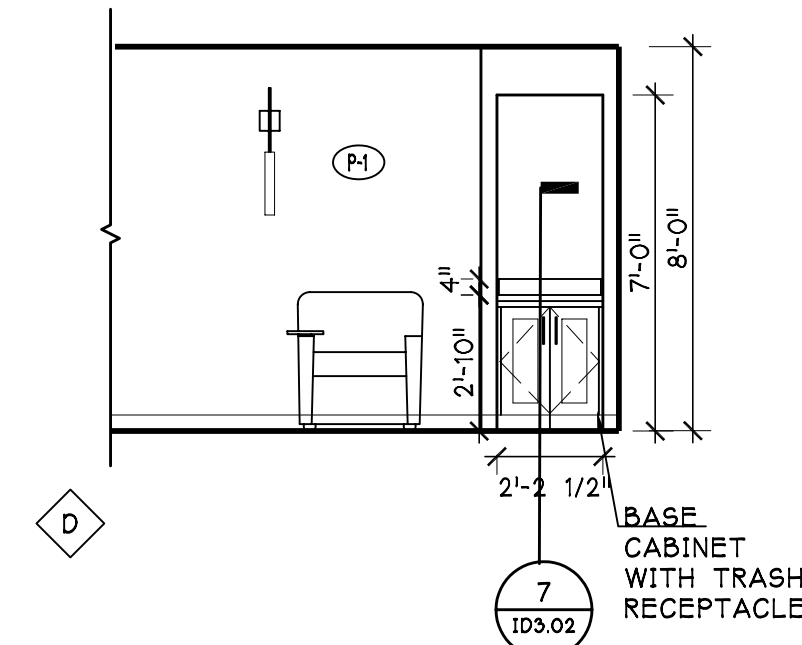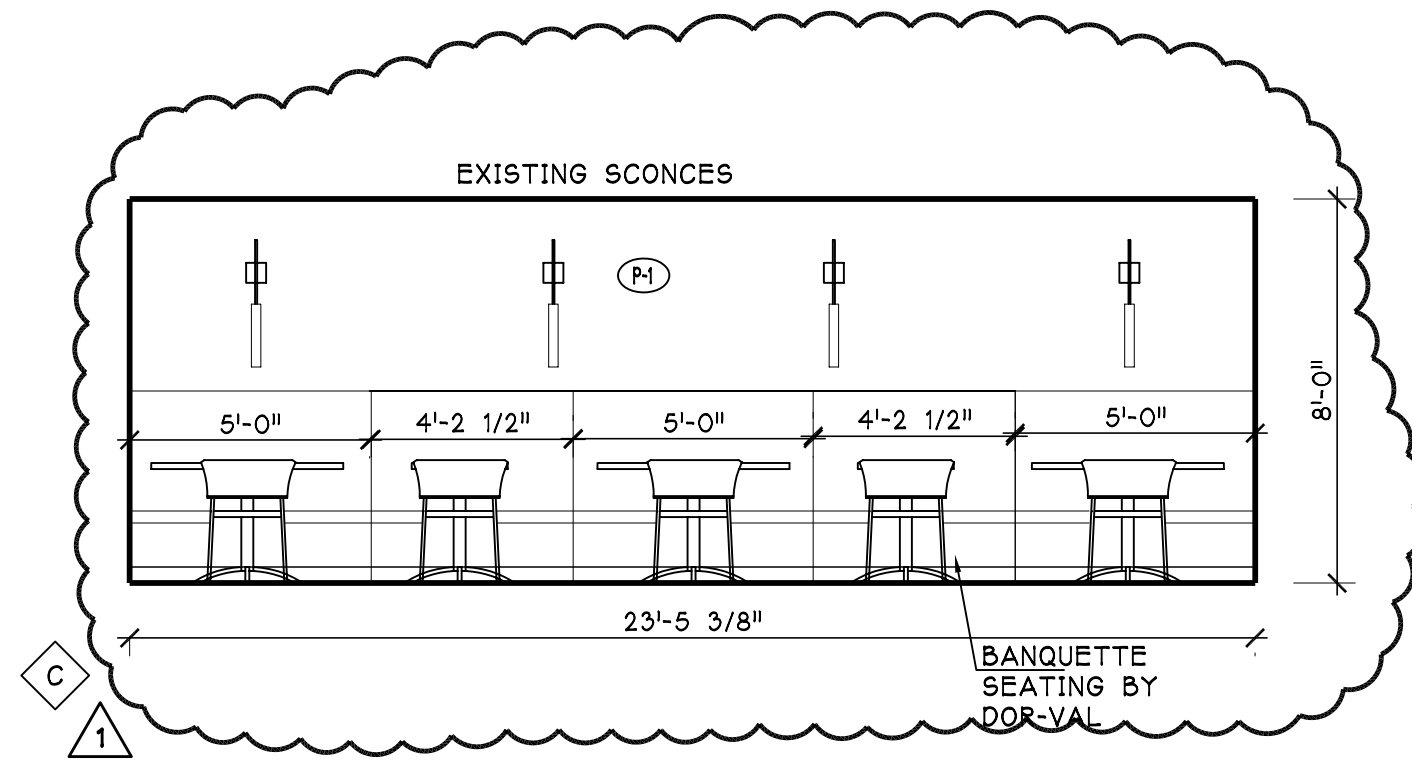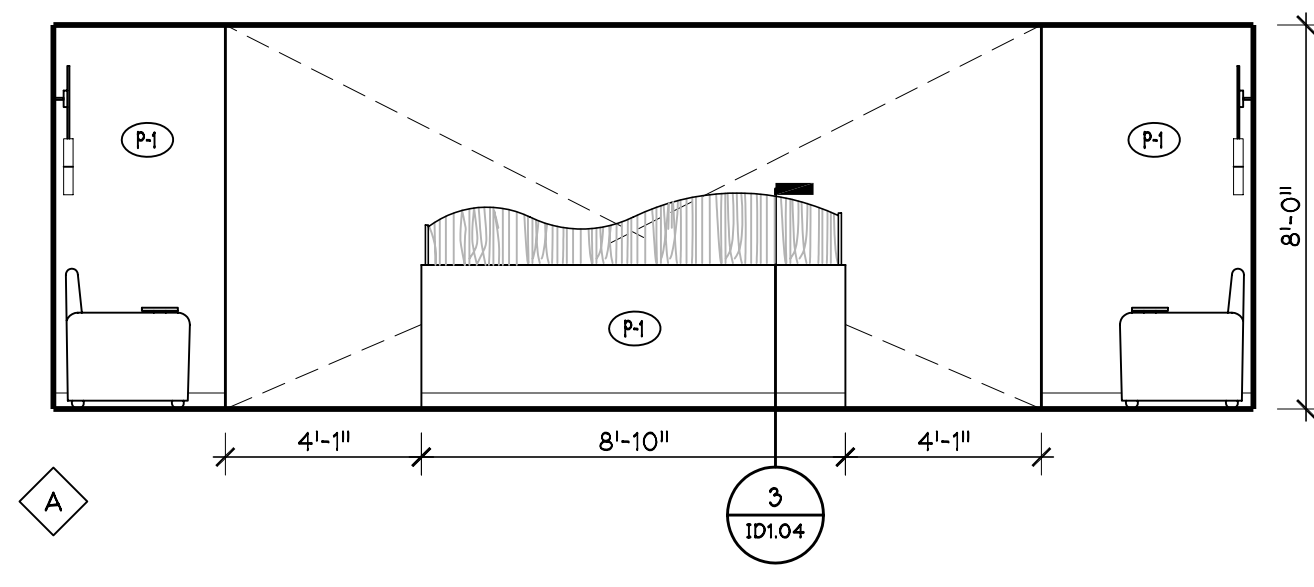

6 DINING AREA 1  
1/4" = 1'-0"